

FINAL SURVEY PLOTTED TEMPLATE AREAS CHECKED


BY: _____ DATE: _____

NO. _____

ORIGINAL SURVEY PLOTTED TEMPLATE AREAS CHECKED

BY: _____ DATE: _____

NO. _____

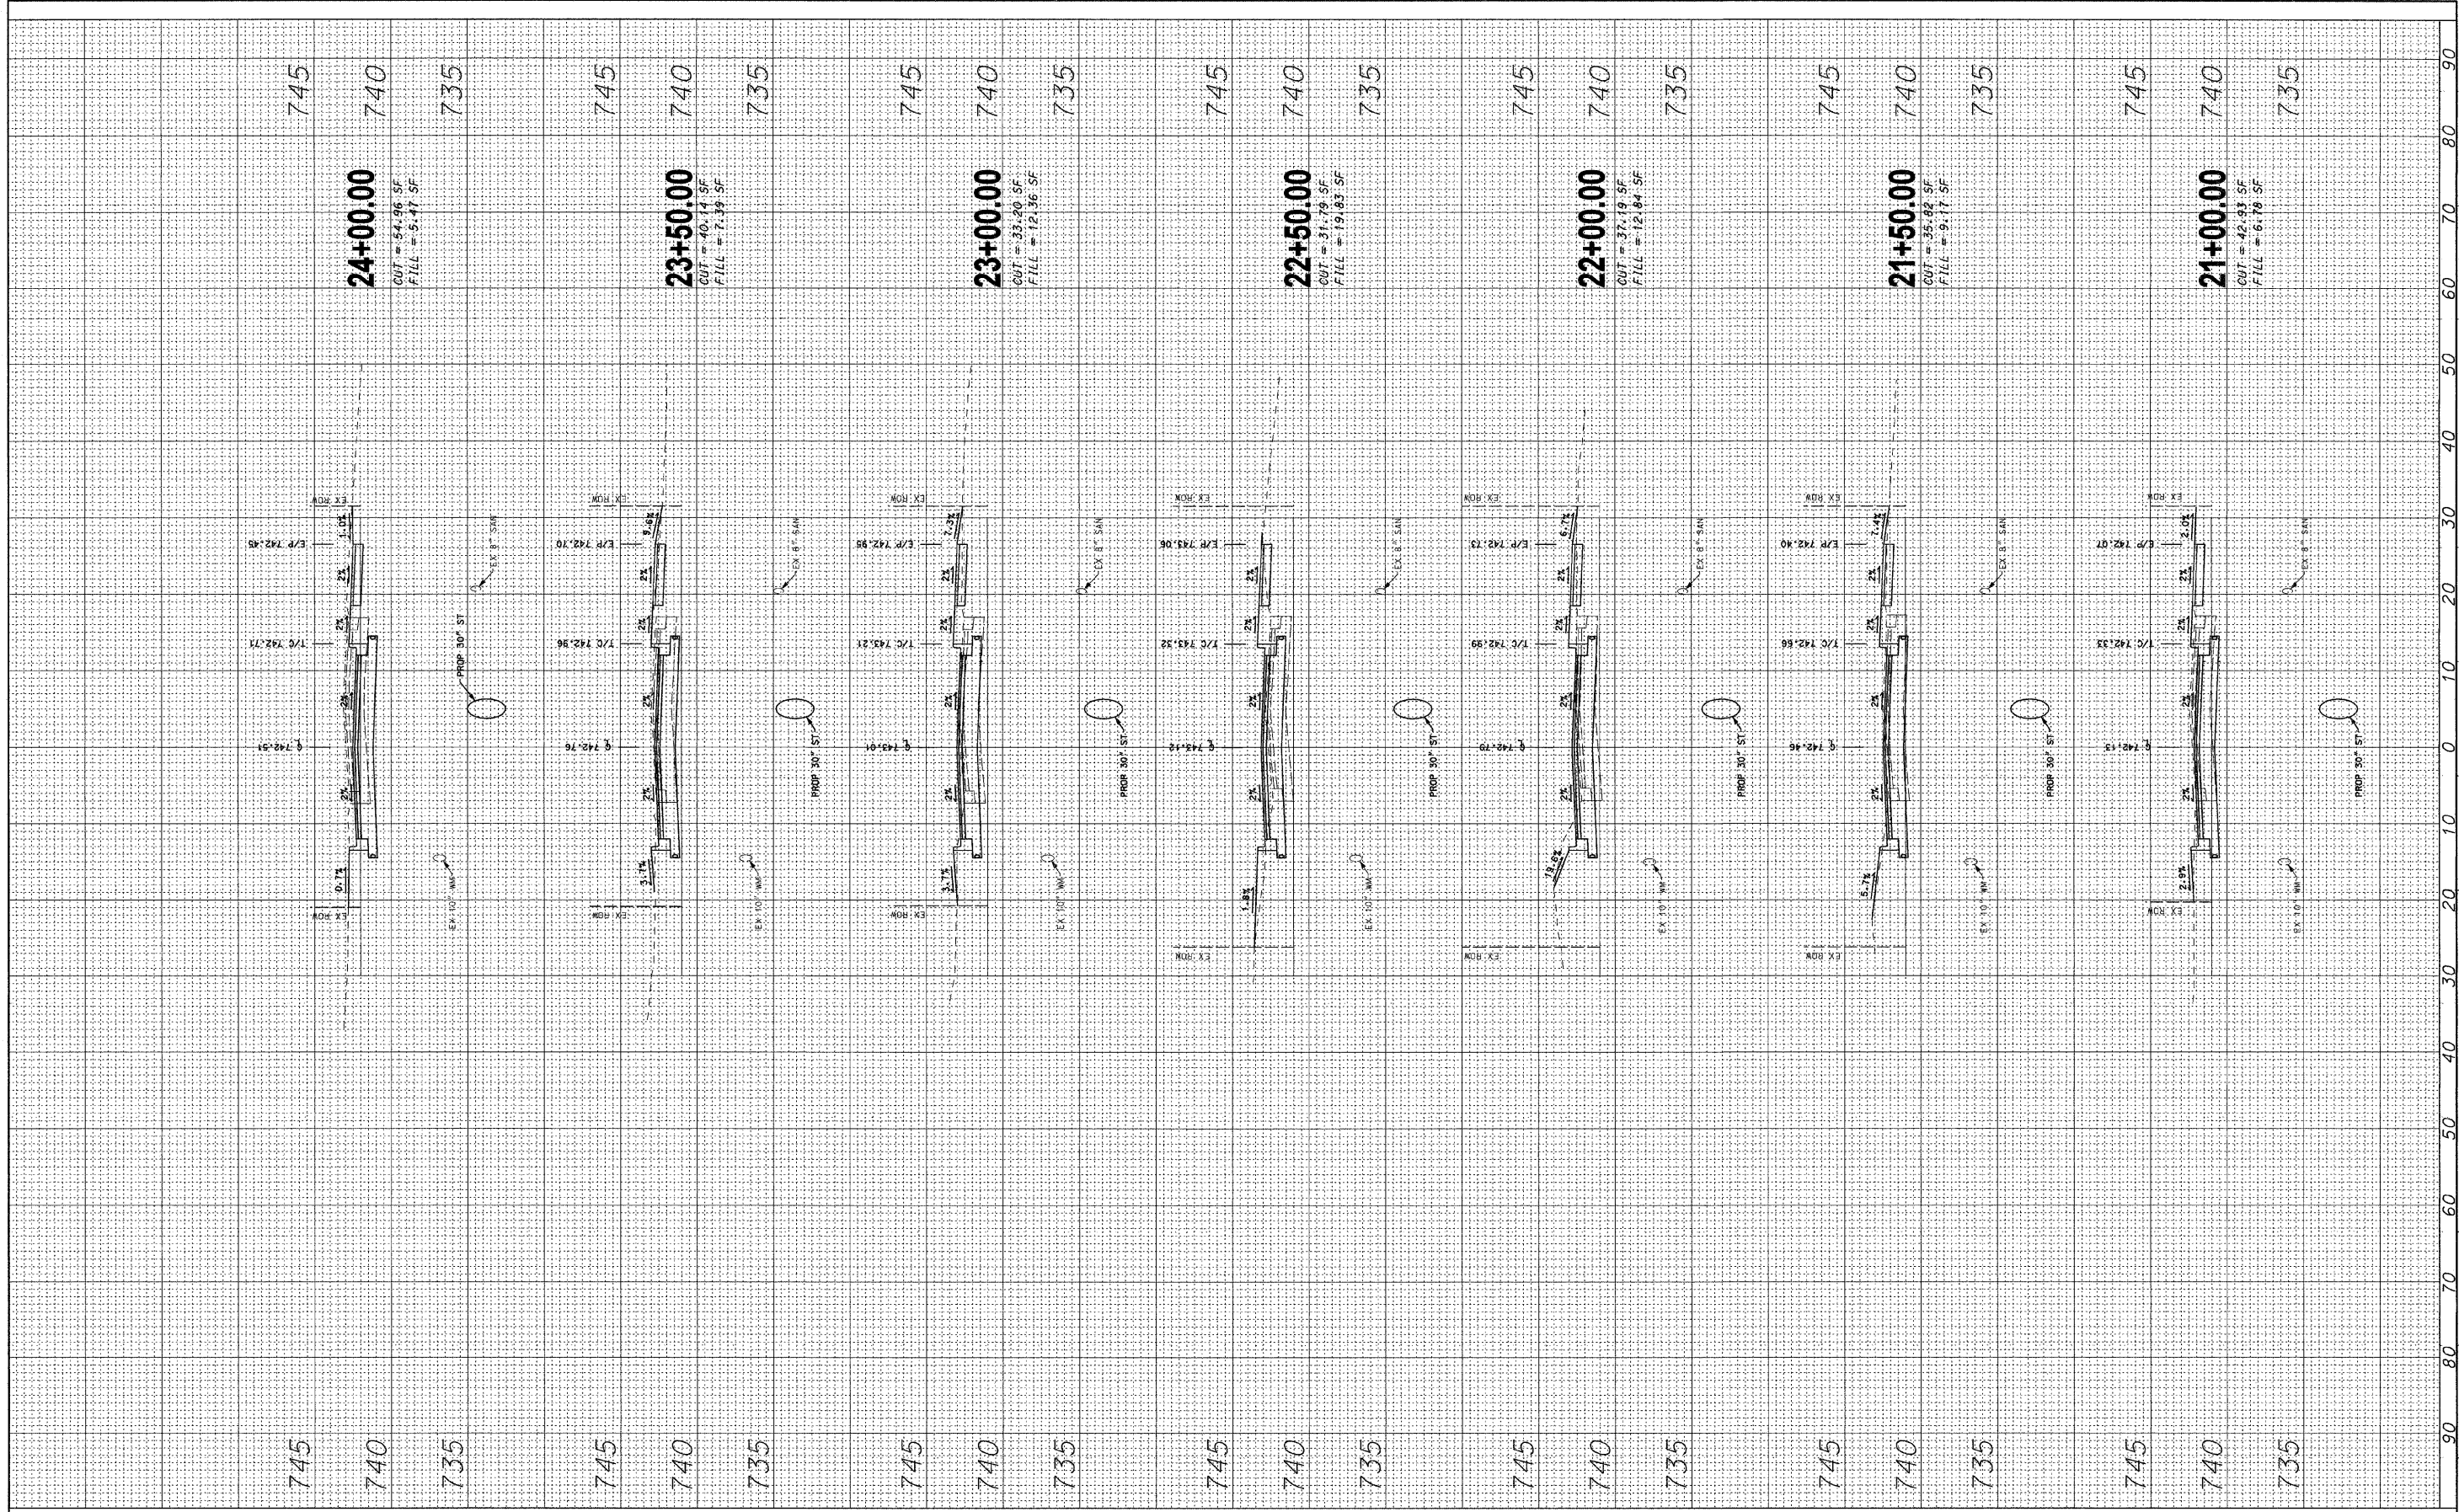

RHMG JOB NO 21108030

DESIGNED - CMP	REVISED - 2/6/12
DRAWN - NAT	REVISED - 2/22/12
CHECKED - BWM	REVISED -
DATE - 12/7/11	REVISED -

**STATE OF ILLINOIS
DEPARTMENT OF TRANSPORTATION**

ROADWAY CROSS SECTIONS

SCALE: V: 1"=5' H: 1"=10'

STA. 21+00.00 TO STA. 24+00.00

F.A.U. RTE. 1210	SECTION 11-00012-00-PV	COUNTY LAKE	TOTAL SHEETS 47	SHEET NO. 41
FED. ROAD DIST. NO. ILLINOIS FED. AID PROJECT			CONTRACT NO. 63683	