


FINAL SURVEY SHOWN PLOTTED TEMPLATE NOTE BOOK NO. AREAS CHECKED

BY _____ DATE _____

ORIGINAL SURVEY SHOWN PLOTTED TEMPLATE NOTE BOOK NO. AREAS CHECKED

BY _____ DATE _____

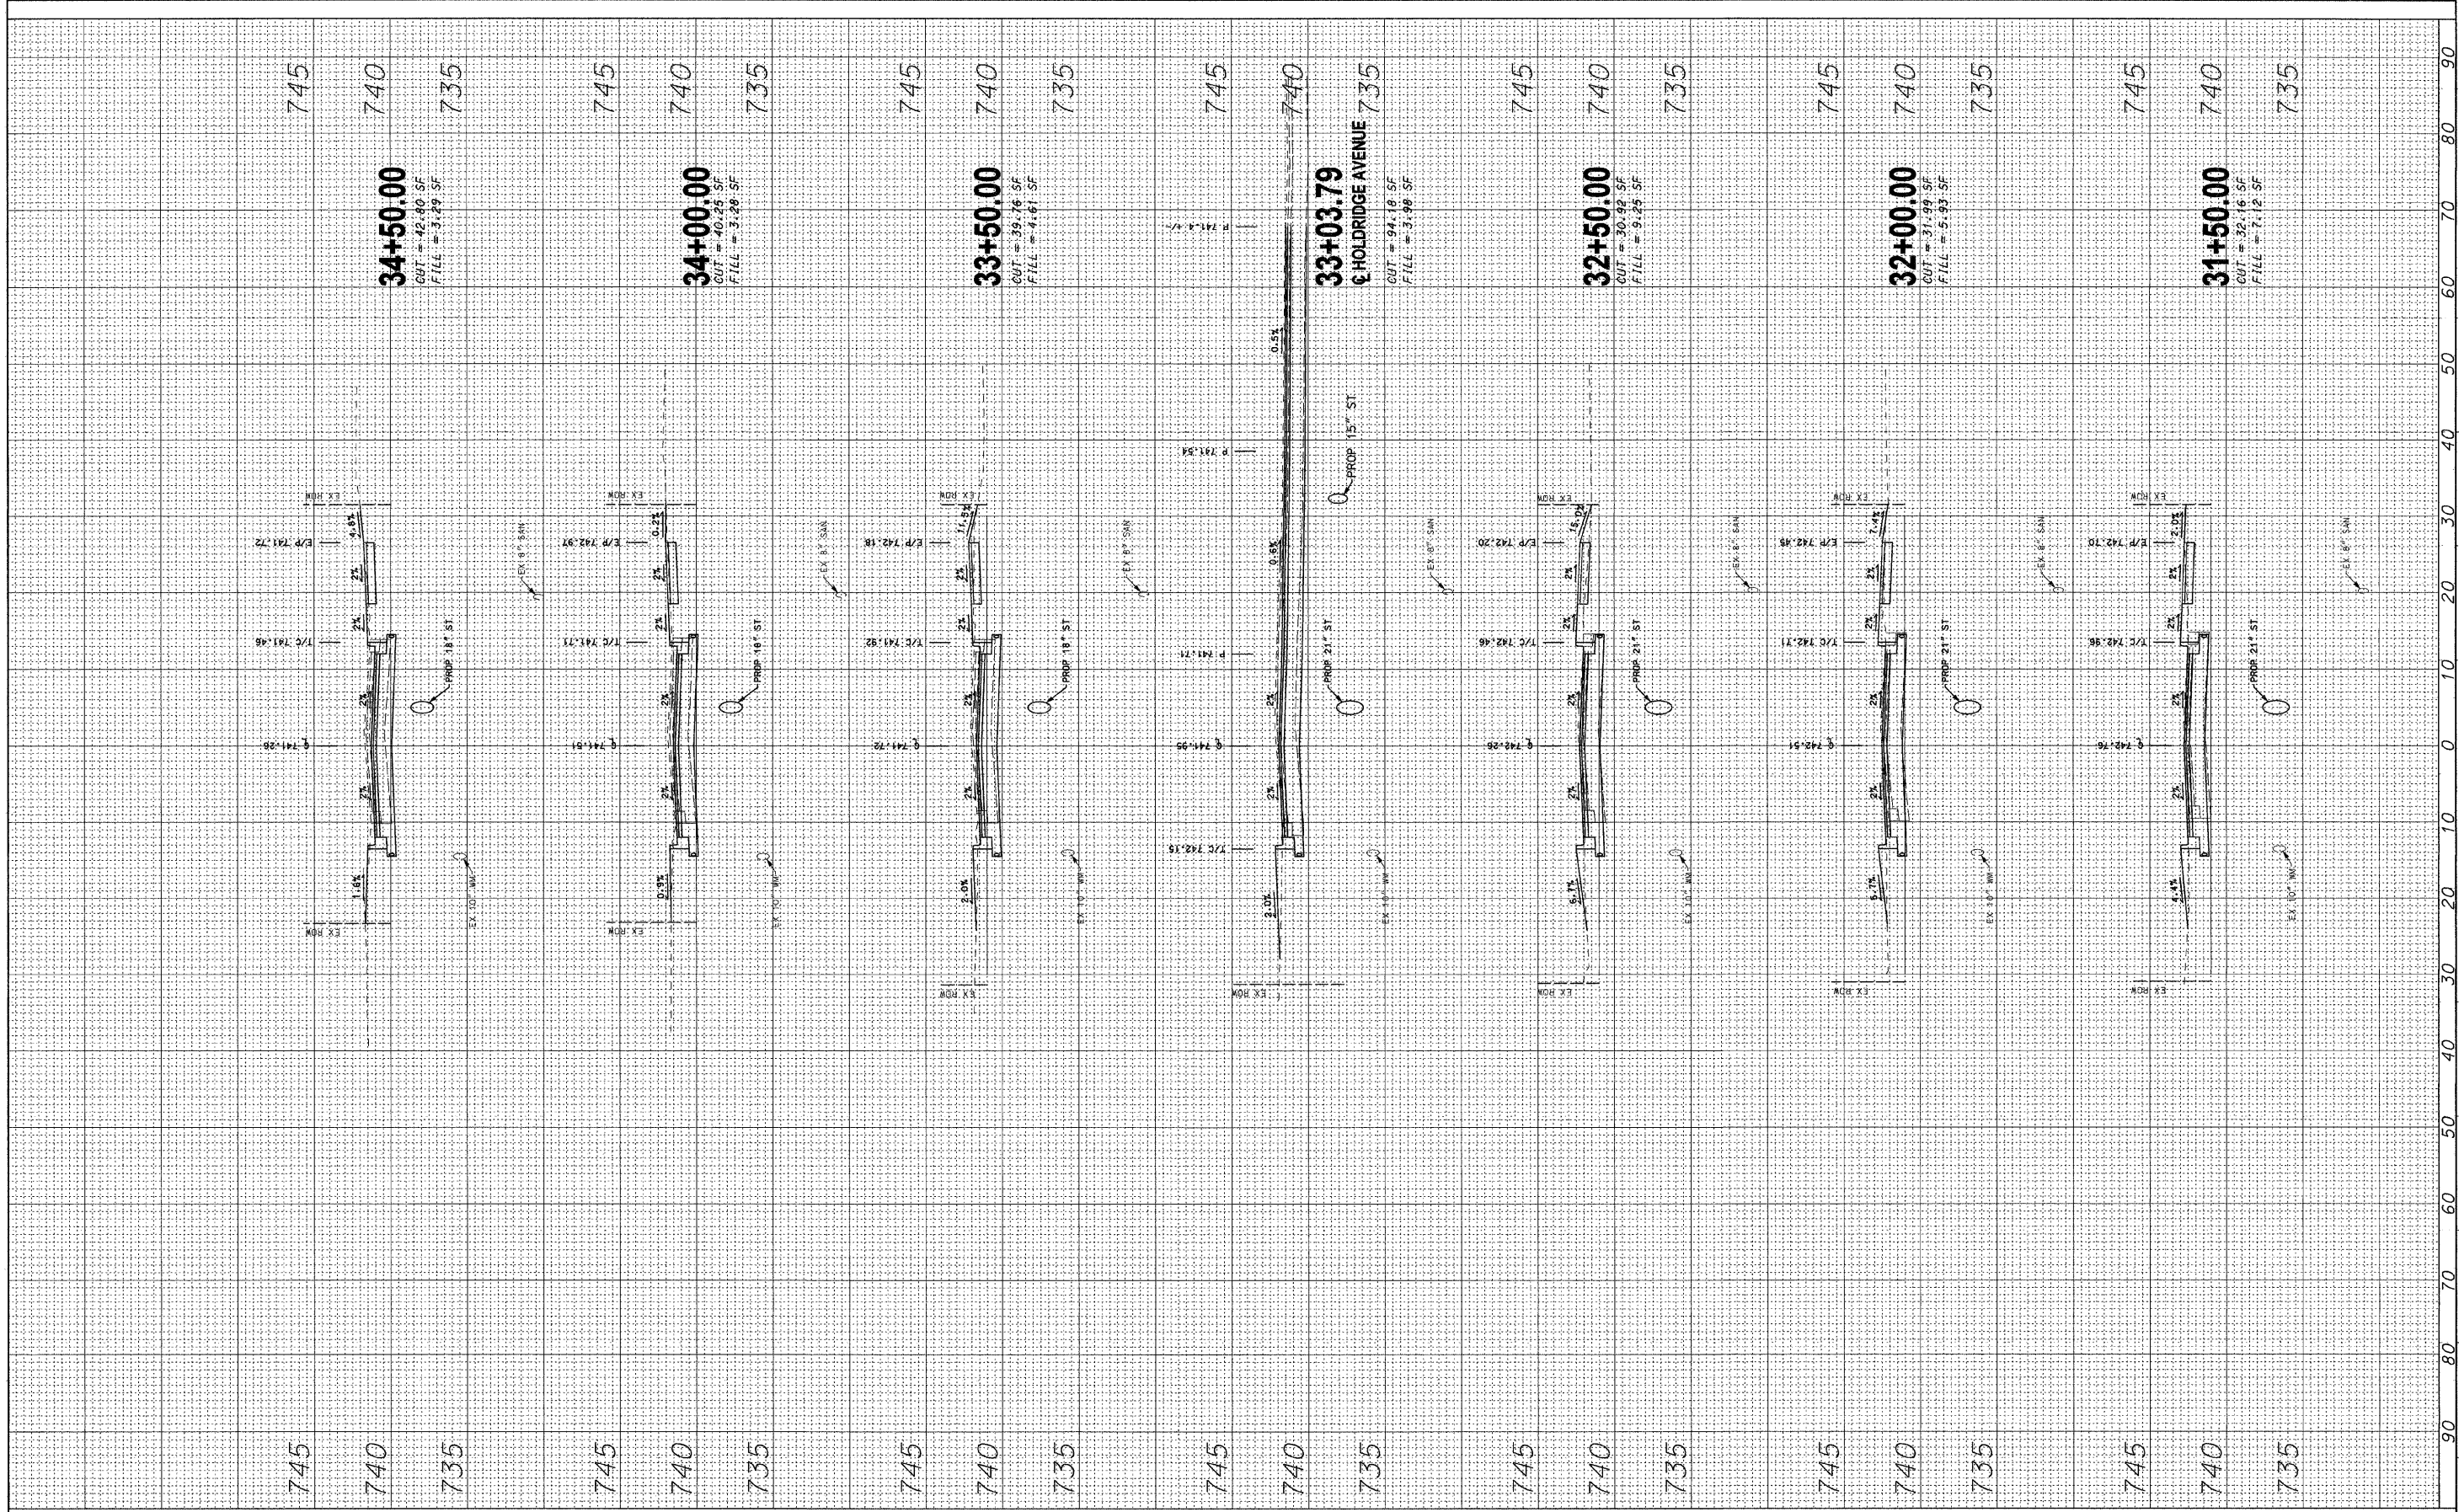

RHMG JOB NO 21108030

DESIGNED - CMP	REVISED - 2/6/12
DRAWN - NAT	REVISED - 2/22/12
CHECKED - BWM	REVISED -
DATE - 12/7/11	REVISED -

**STATE OF ILLINOIS
DEPARTMENT OF TRANSPORTATION**

ROADWAY CROSS SECTIONS

SCALE: V_t 1"=5' H_t 1"=10'

STA. 31+50.00 TO STA. 34+50.00

F.A.J. RTE. 1210	SECTION 11-00012-00-PV	COUNTY LAKE	TOTAL SHEETS 47	SHEET NO. 44
CONTRACT NO. 63683				
FED. ROAD DIST. NO. ILLINOIS FED. AID PROJECT				