


FINAL SURVEY SURVEYED BY DATE
 PLOTTED BY DATE
 TEMPLATE NO.
 NOTE BOOK NO.
 AREAS CHECKED

ORIGINAL SURVEY SURVEYED BY DATE
 PLOTTED BY DATE
 TEMPLATE NO.
 NOTE BOOK NO.
 AREAS CHECKED

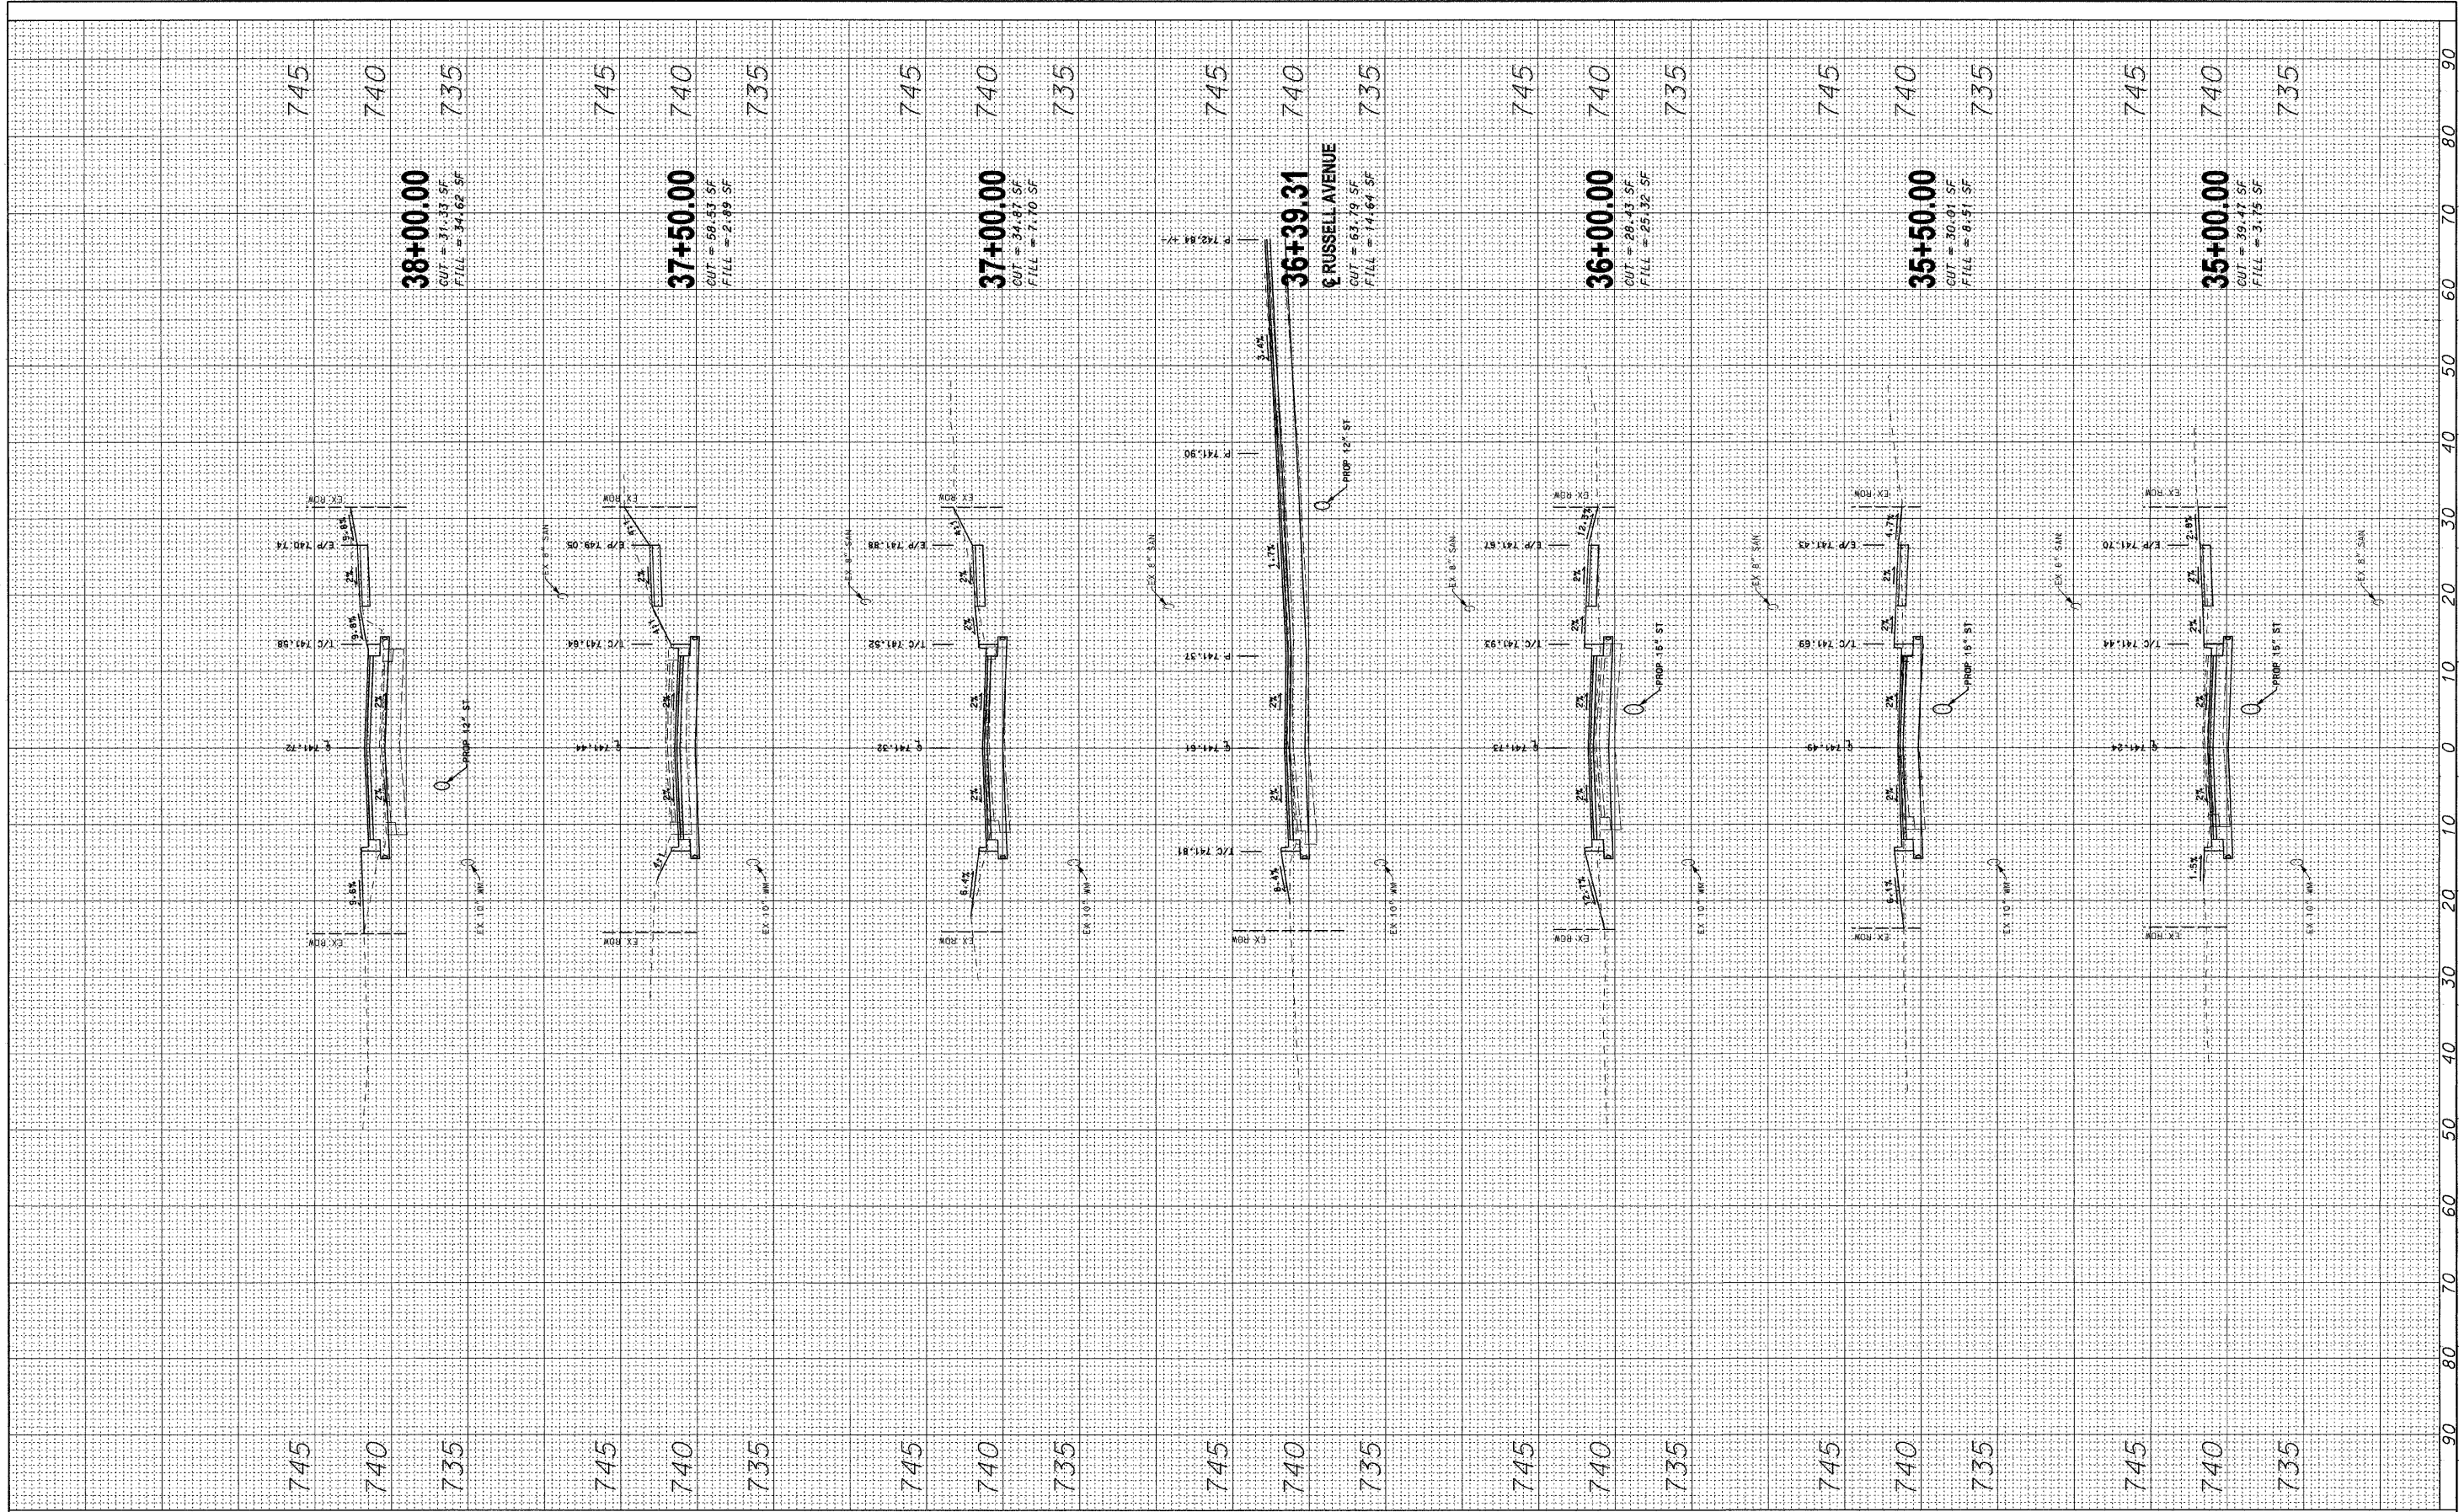

RHMG JOB NO 21108030

DESIGNED - CMP	REVISED - 2/6/12
DRAWN - NAT	REVISED - 2/22/12
CHECKED - BWM	REVISED -
DATE - 12/7/11	REVISED -

**STATE OF ILLINOIS
 DEPARTMENT OF TRANSPORTATION**

ROADWAY CROSS SECTIONS

SCALE: V: 1"=5' H: 1"=10'

STA. 35+00.00 TO STA. 38+00.00

F.A.U. RTE. 1210	SECTION 11-00012-00-PV	COUNTY LAKE	TOTAL SHEETS 47	SHEET NO. 45
FED. ROAD DIST. NO. ILLINOIS FED. AID PROJECT			CONTRACT NO. 63683	