
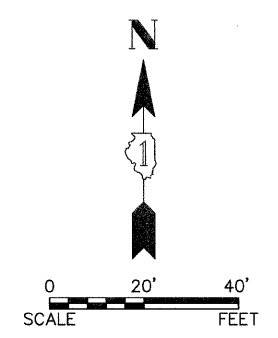


LEGEND

	EXISTING SIDEWALK
	EXISTING BRICK PAVERS

**REPLACE ALL DETECTOR LOOPS AS SHOWN
(WITHIN RESURFACING LIMITS)**

CODE	QUANTITY	UNIT	ITEM
88600600	701	FOOT	DETECTOR LOOP REPLACEMENT

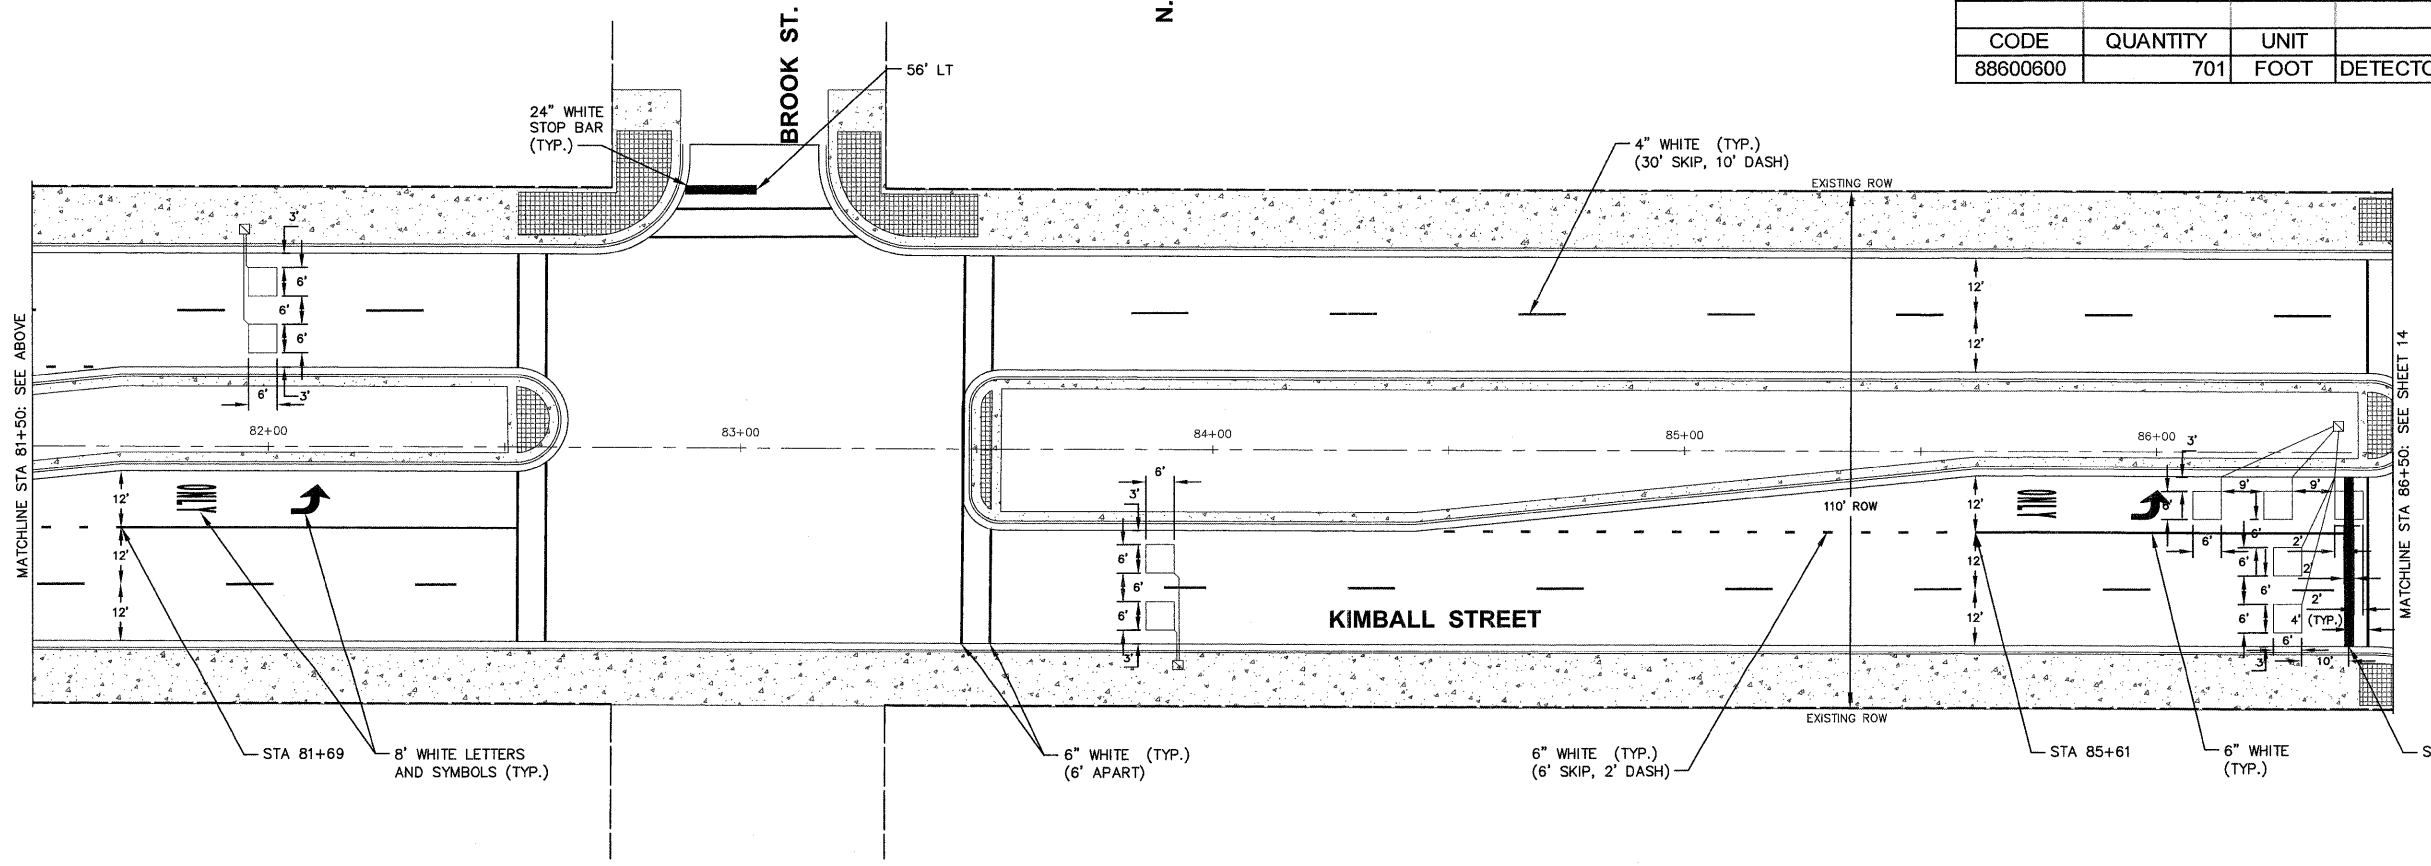

Plotted: January 26, 2012 @ 7:42 AM By: Kris Pung - Tab: 13 Stripes - 22x34
 COPYRIGHT © 2012 ENGINEERING ENTERPRISES, INC.

USER NAME =	DESIGNED -	REVISED -
PLOT SCALE =	DRAWN -	REVISED -
PLOT DATE =	CHECKED -	REVISED -
	DATE -	REVISED -

**STATE OF ILLINOIS
DEPARTMENT OF TRANSPORTATION**

**STRIPING AND DETECTOR
LOOP PLANS**

SCALE: 1"=20' SHEET NO. 2 OF 4 SHEETS STA. 76+50 TO STA. 86+50

F.A.J. RTE. 1314	SECTION 11-00182-00-RS	COUNTY KANE	TOTAL SHEETS 25	SHEET NO. 13
CONTRACT NO. 63689			FED. ROAD DIST. NO. 1 ILLINOIS FED. AID PROJECT NO. M-900318471	

Path: H:\SUSPROJ\EG1005\DWG\ENG\EG1005-PLAN