



**LEGEND**

- SIGN PANEL TAG X
- SEEDING (COMPLETE)

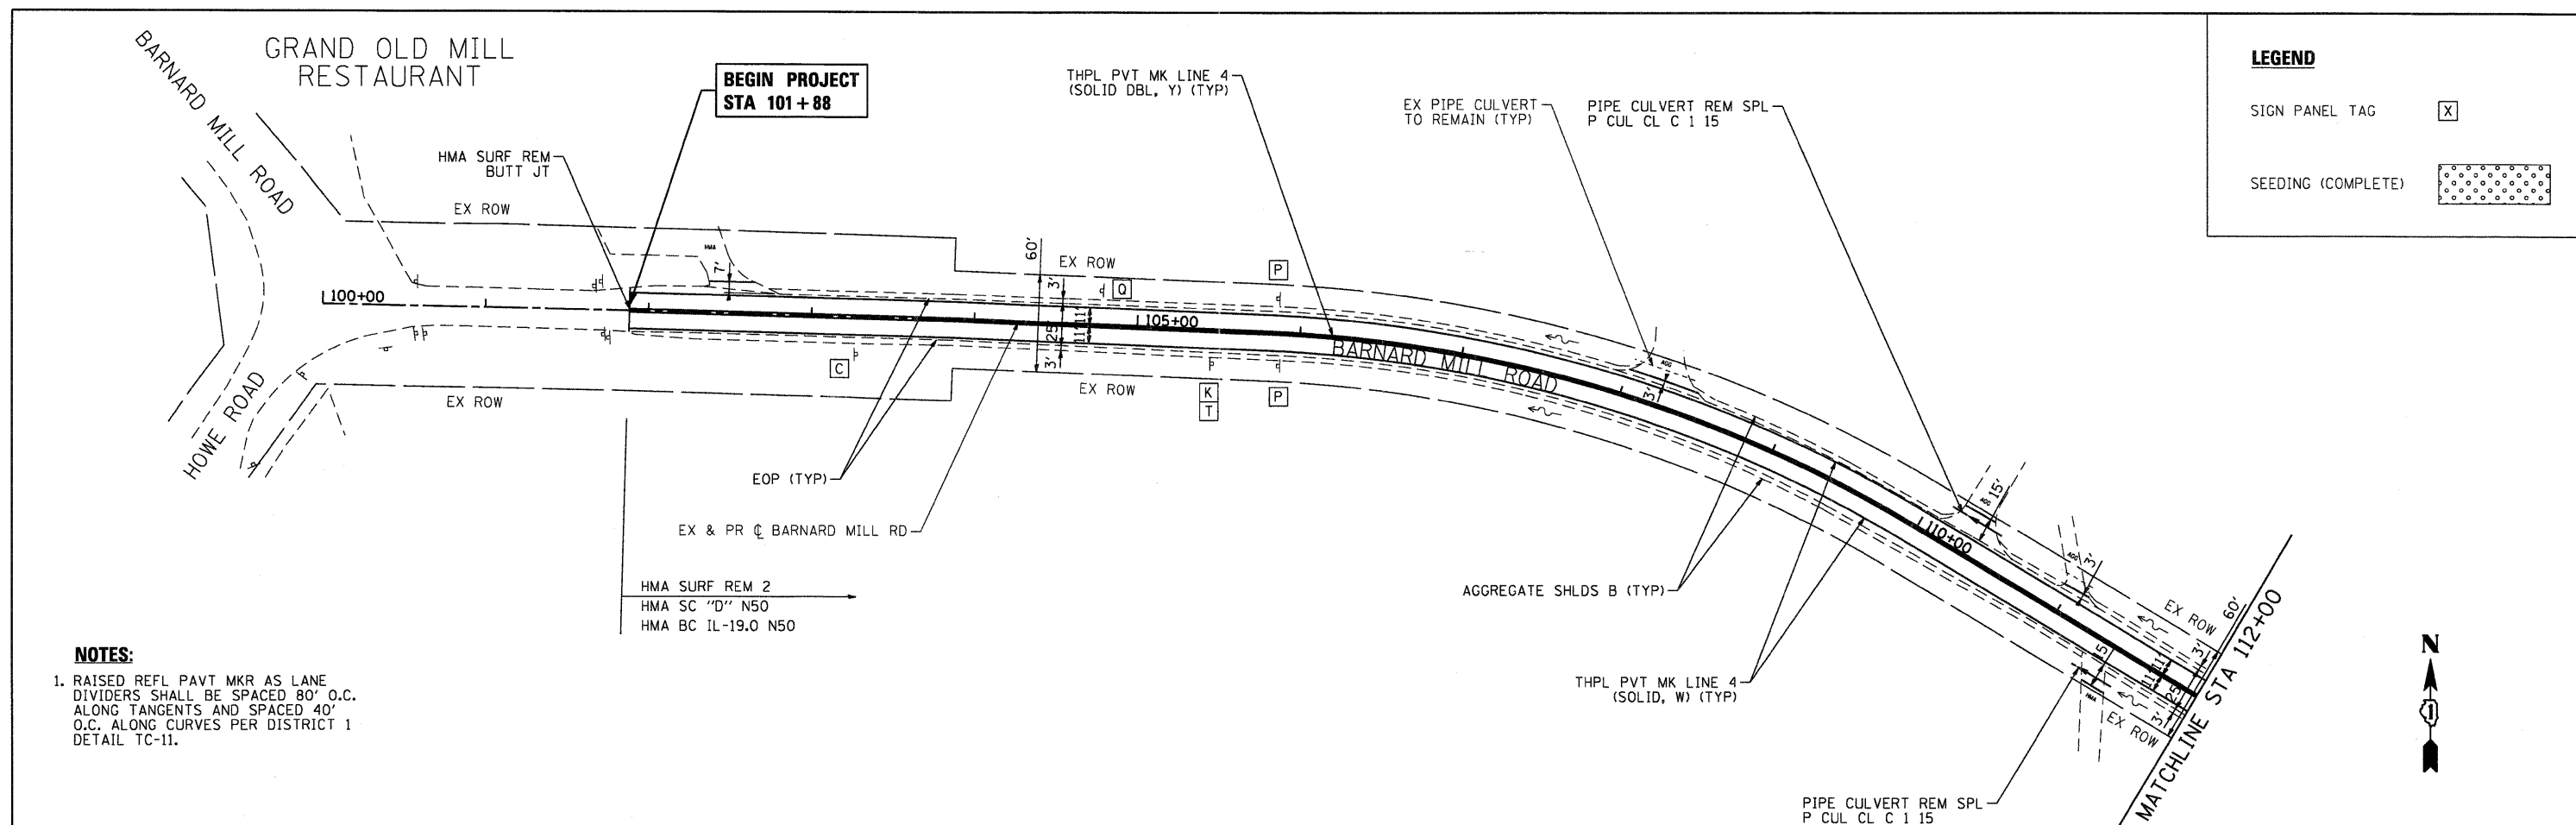

**NOTES:**

1. RAISED REFL PAVT MKR AS LANE DIVIDERS SHALL BE SPACED 80' O.C. ALONG TANGENTS AND SPACED 40' O.C. ALONG CURVES PER DISTRICT 1 DETAIL TC-11.

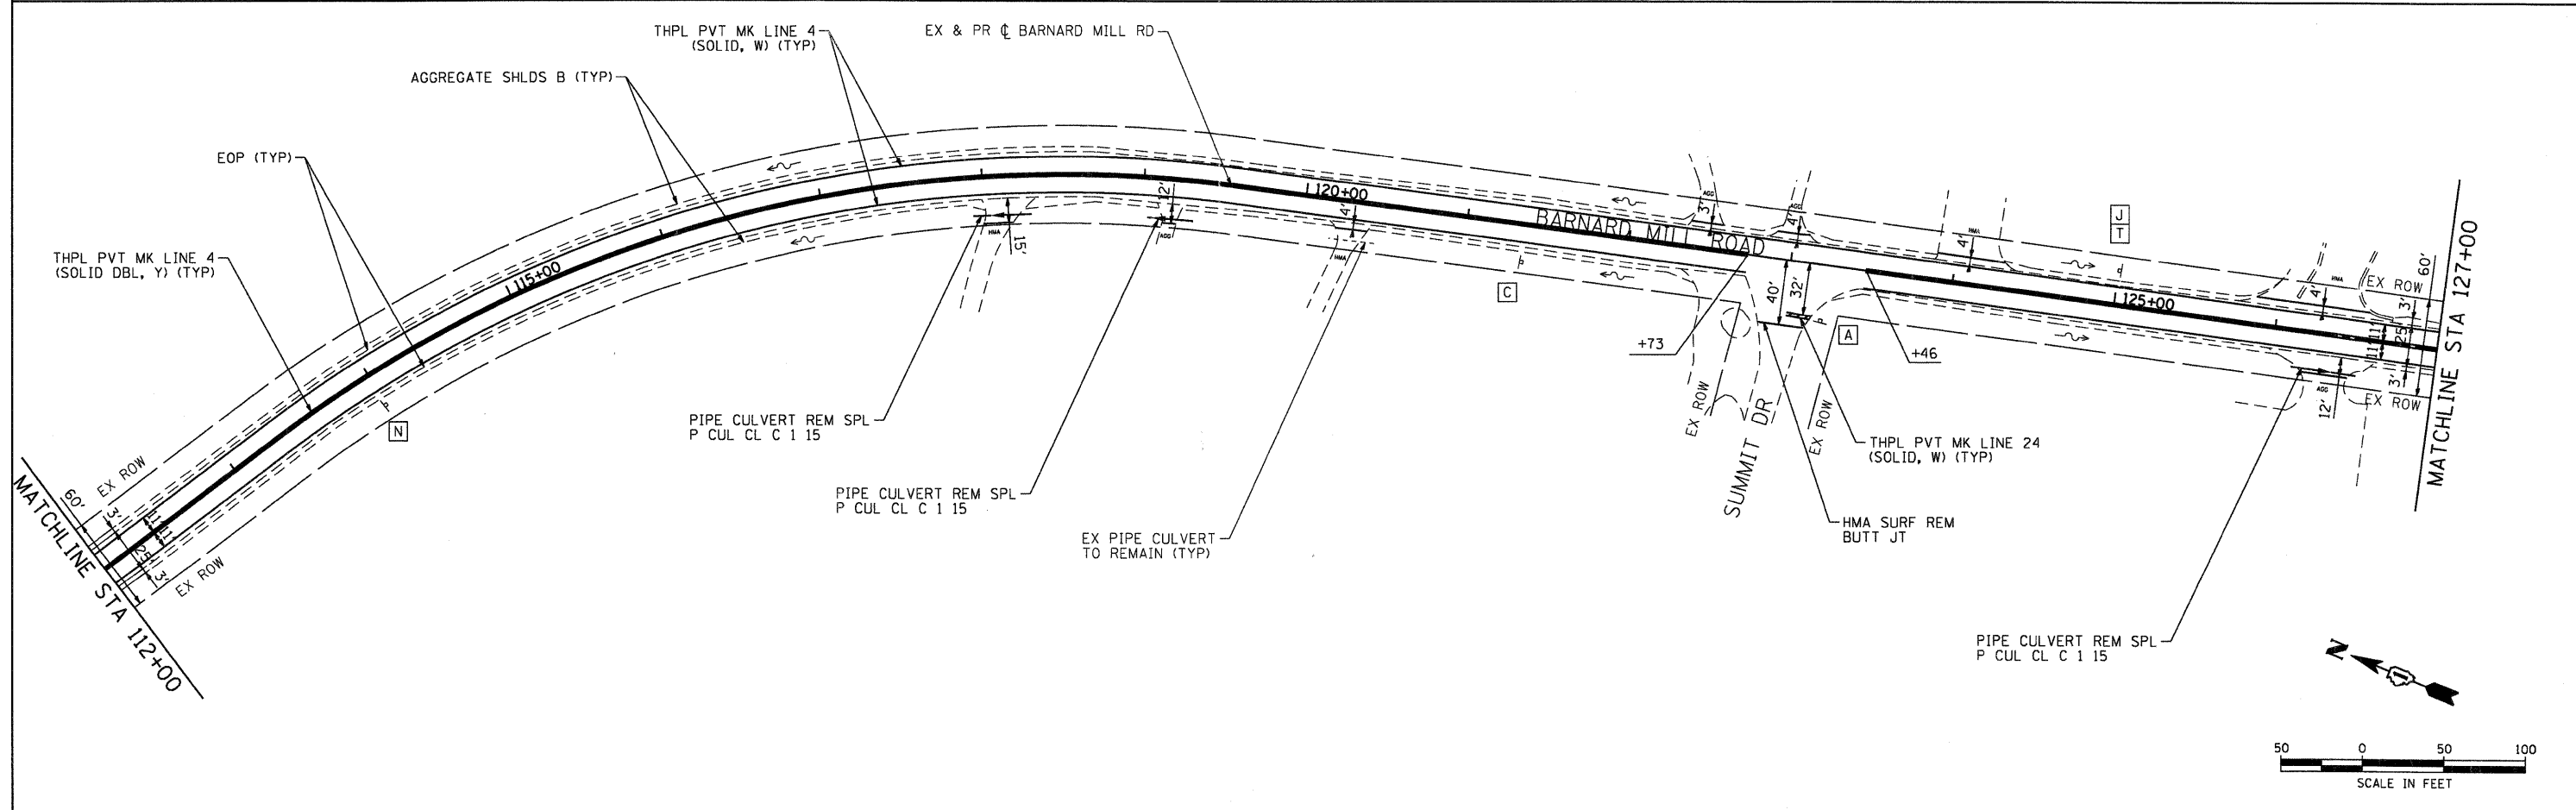

	USER NAME = JStroz	DESIGNED - JJS	REVISED -	<b>VILLAGE OF RINGWOOD</b>	<b>BARNARD MILL ROAD ROADWAY PLAN</b>			F.A.U. RTE. 4083	SECTION 11-00004-00-RS	COUNTY MCHENRY	TOTAL SHEETS 17	SHEET NO. 6
	PLOT SCALE = 1"=50'	CHECKED - AC	REVISED -		SCALE: 1"=50'	SHEET NO. 1 OF 6 SHEETS	STA. BEG TO STA. 127+00	CONTRACT NO. 63696		ILLINOIS FED. AID PROJECT		
HRGreen	PLOT DATE = 1/31/2012	DATE = 1/31/12	REVISED -									