
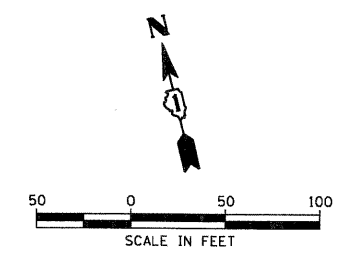


NOTES:

1. RAISED REFL PAVT MKR AS LANE DIVIDERS SHALL BE SPACED 80' O.C. ALONG TANGENTS AND SPACED 40' O.C. ALONG CURVES PER DISTRICT 1 DETAIL TC-11.

LEGEND

SIGN PANEL TAG	
SEEDING (COMPLETE)	

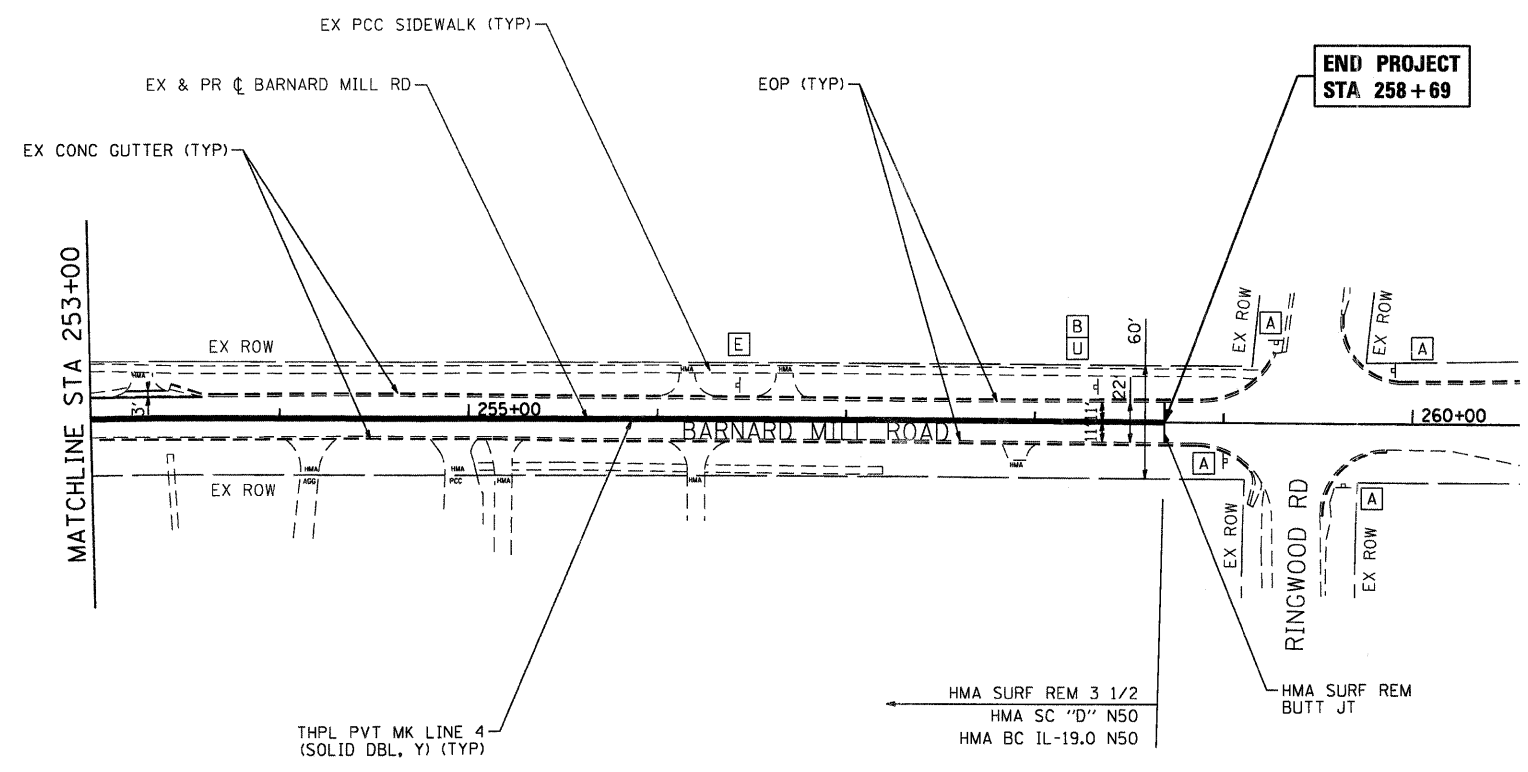

HRGreen.com Illinois Professional Design Firm #194-001322	USER NAME = JStzsl	DESIGNED - JJS	REVISED -	VILLAGE OF RINGWOOD	BARNARD MILL ROAD ROADWAY PLAN		F.A.U. RTE. 4083	SECTION 11-00004-00-RS	COUNTY MCHENRY	TOTAL SHEETS 17	SHEET NO. 11	
	PLOT SCALE = 1"=50'	CHECKED - AC	REVISED -		SCALE: 1"=50'	SHEET NO. 6 OF 6 SHEETS	STA. 239+00 TO STA. END	CONTRACT NO. 63696				
	PLOT DATE = 1/31/2012	DATE - 1/31/12	REVISED -		ILLINOIS FED. AID PROJECT							