


LAKE STREET - REMOVAL PLAN

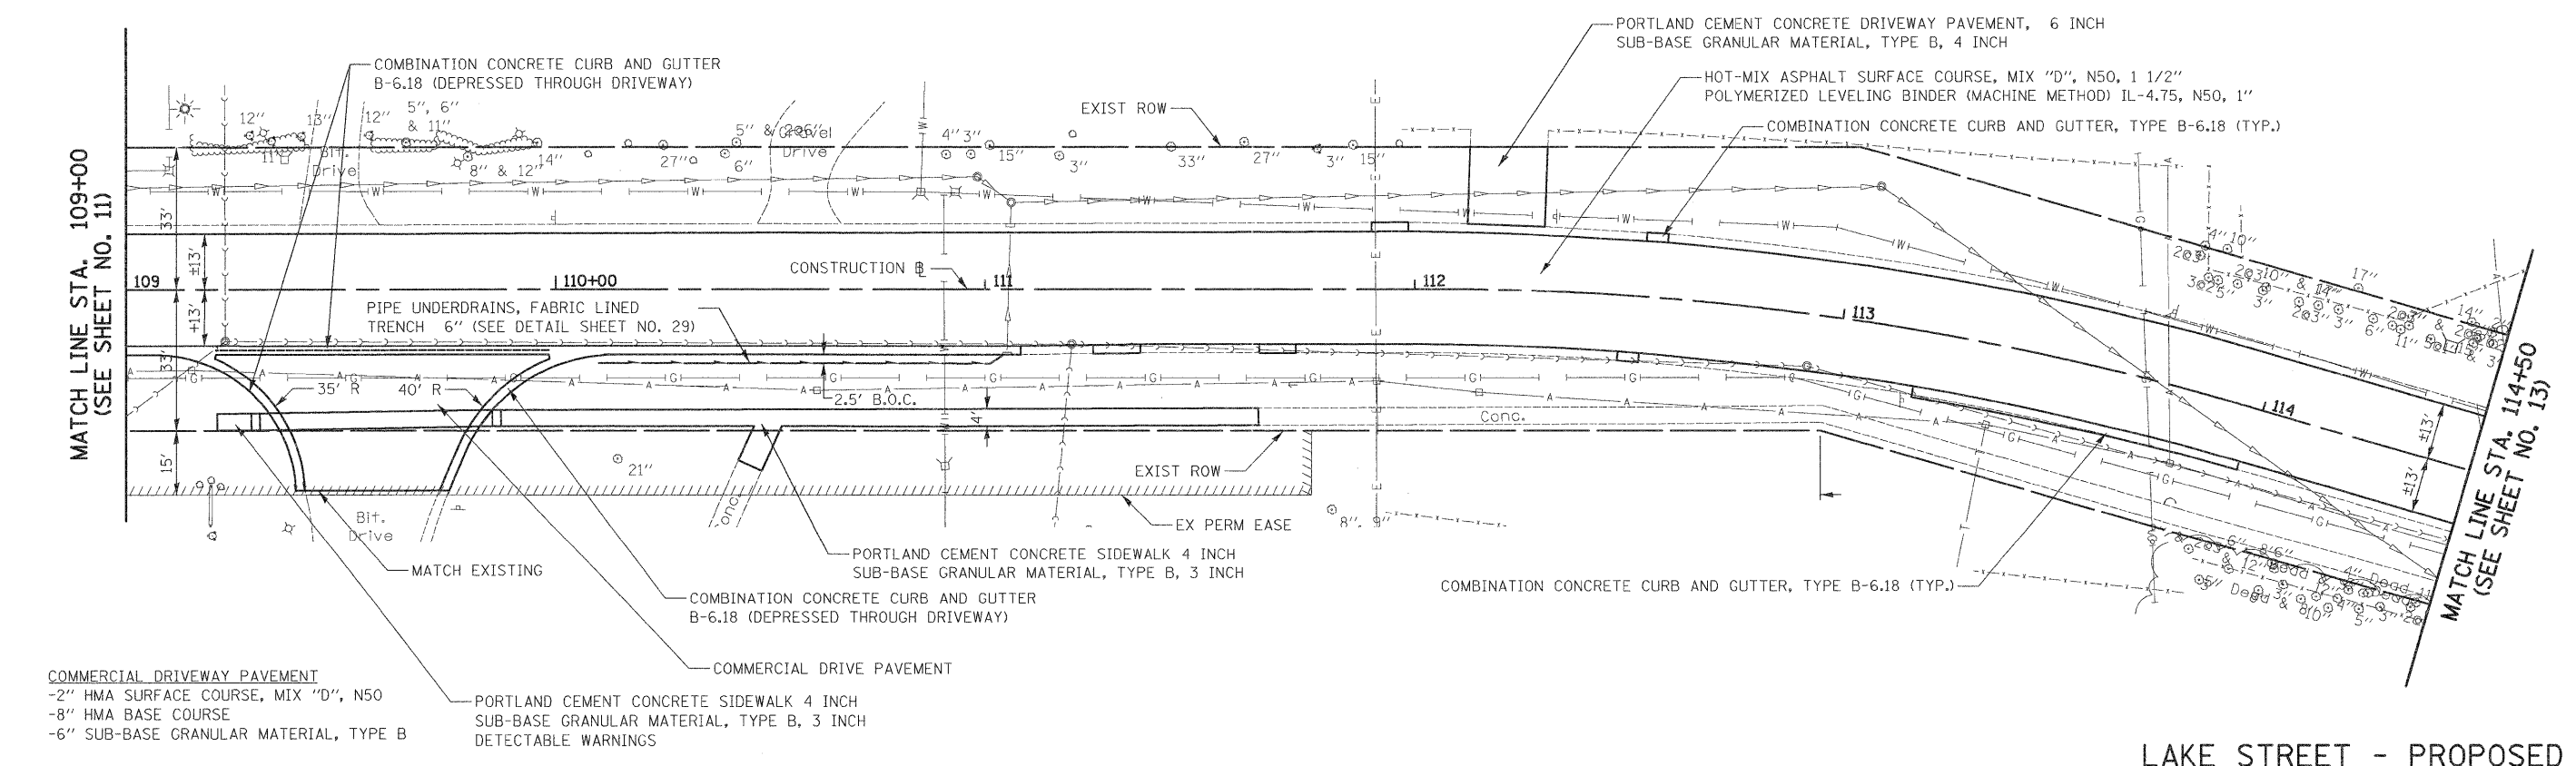

LAKE STREET - PROPOSED PLAN

FILE NAME = ...\\Cad\sheet\2253.P1on... 	USER NAME = ead	DESIGNED - EDS	REVISED -	STATE OF ILLINOIS DEPARTMENT OF TRANSPORTATION	PLAN - LAKE STREET	F.A.U. RTE. 1236	SECTION 08-00100-00-PV	COUNTY LAKE	TOTAL SHEETS 35	SHEET NO. 13
	PLOT SCALE = 20,000 Ft / in. PLOT DATE = 3/6/2012	DRAWN - EDS	CHECKED - DNM			REVISED -	SCALE: 1" = 20' SHEET NO. 2 OF 7 SHEETS STA. 109+00 TO STA. 114+50	CONTRACT NO. 63697	FED. ROAD DIST. NO. 7 ILLINOIS FED. AID PROJECT	