
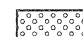
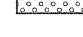
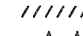







-  CLASS C PATCHES, 7"
-  CLASS D PATCHES, 9"
-  REMOVAL AND DISPOSAL OF UNSUITABLE MATERIAL (DEPTH PER FIELD ENGINEER)
-  POROUS GRANULAR EMBANKMENT
-  CURB & GUTTER REMOVAL AND REPLACEMENT
-  FRAMES AND LIDS TO BE ADJUSTED OR RECONSTRUCTED



LAKE STREET

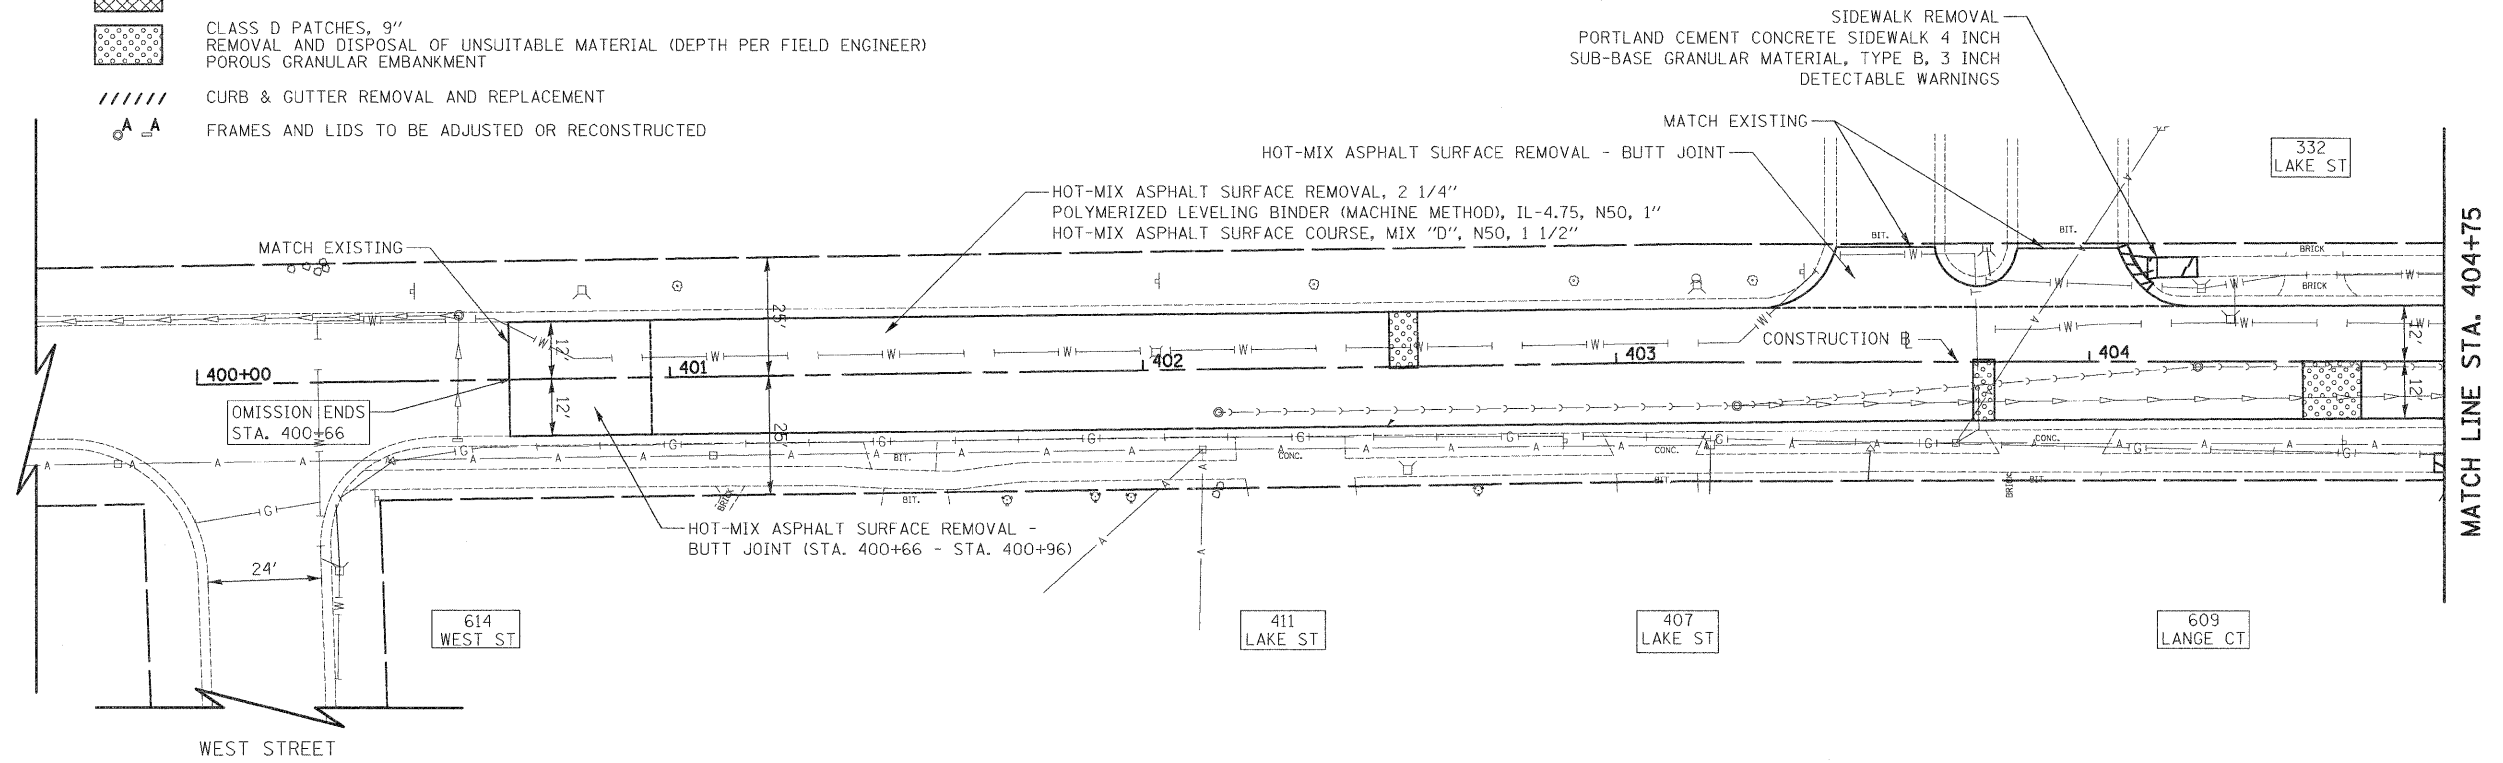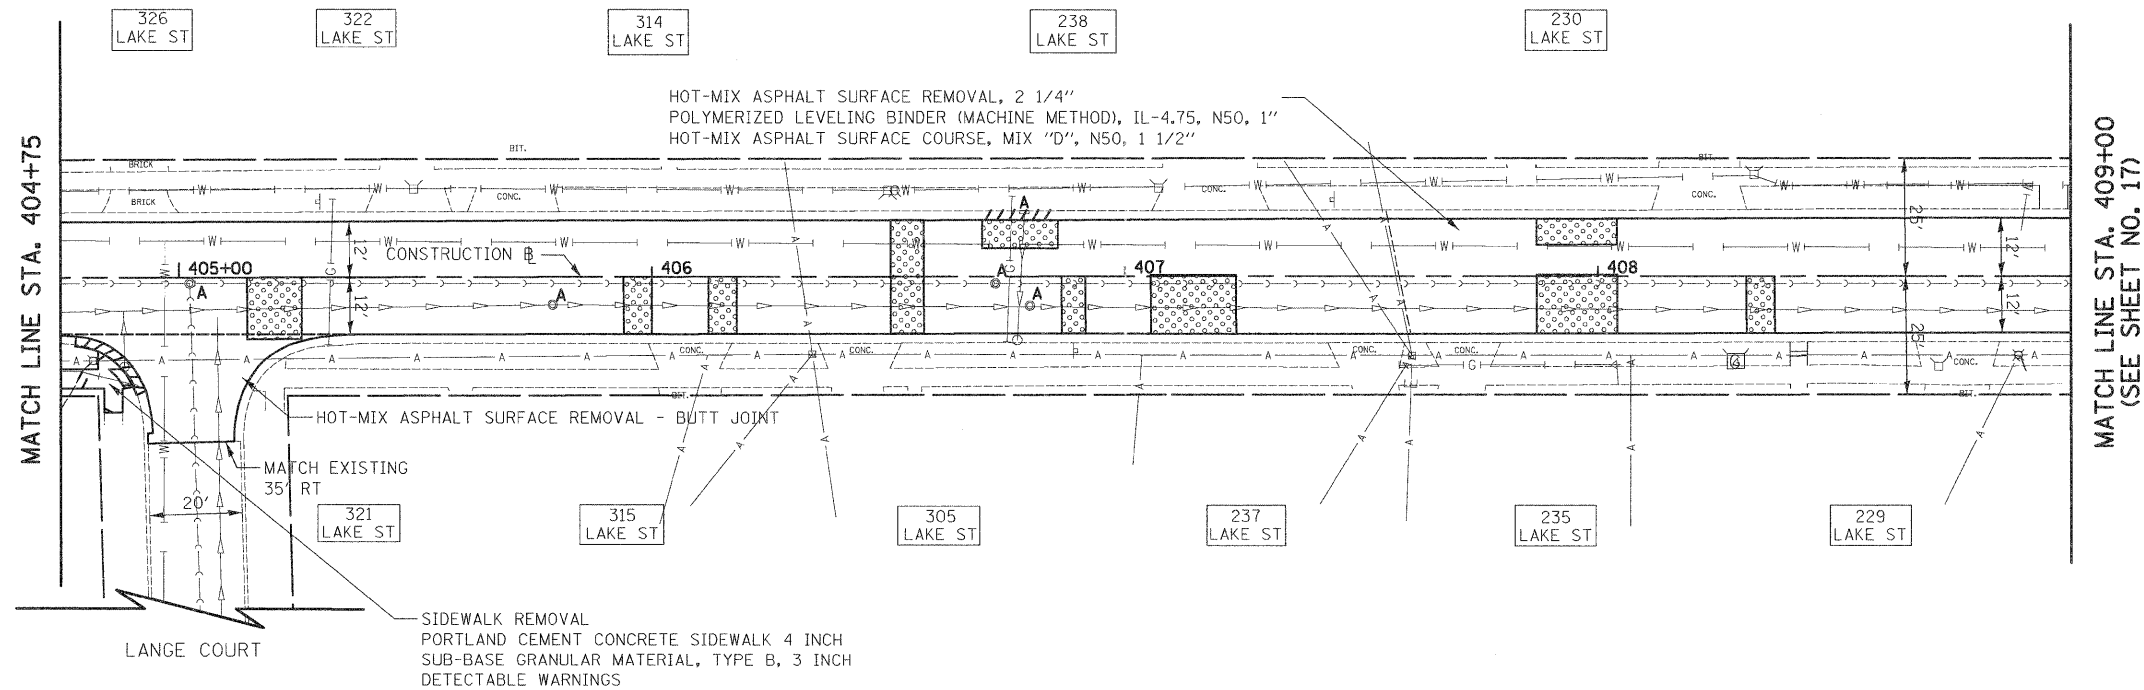

LAKE STREET

FILE NAME = ...\\2253\Cad\sheet\2253.dgn	USER NAME = eds	DESIGNED - EDS	REVISED -
	PLOT SCALE = 20.0000 Ft / in.	DRAWN - EDS	REVISED -
	PLOT DATE = 2/2/2012	CHECKED - DNM	REVISED -
		DATE - 02/06/12	REVISED -

STATE OF ILLINOIS
DEPARTMENT OF TRANSPORTATION

PLAN - LAKE STREET

SCALE: 1" = 20' SHEET NO. 6 OF 7 SHEETS STA. 400+66 TO STA. 409+00

F.A.U. RTE. 1236	SECTION 08-00100-00-PV	COUNTY LAKE	TOTAL SHEETS 35	SHEET NO. 17
CONTRACT NO. 63697				
FED. ROAD DIST. NO. 7 ILLINOIS FED. AID PROJECT				