


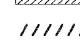



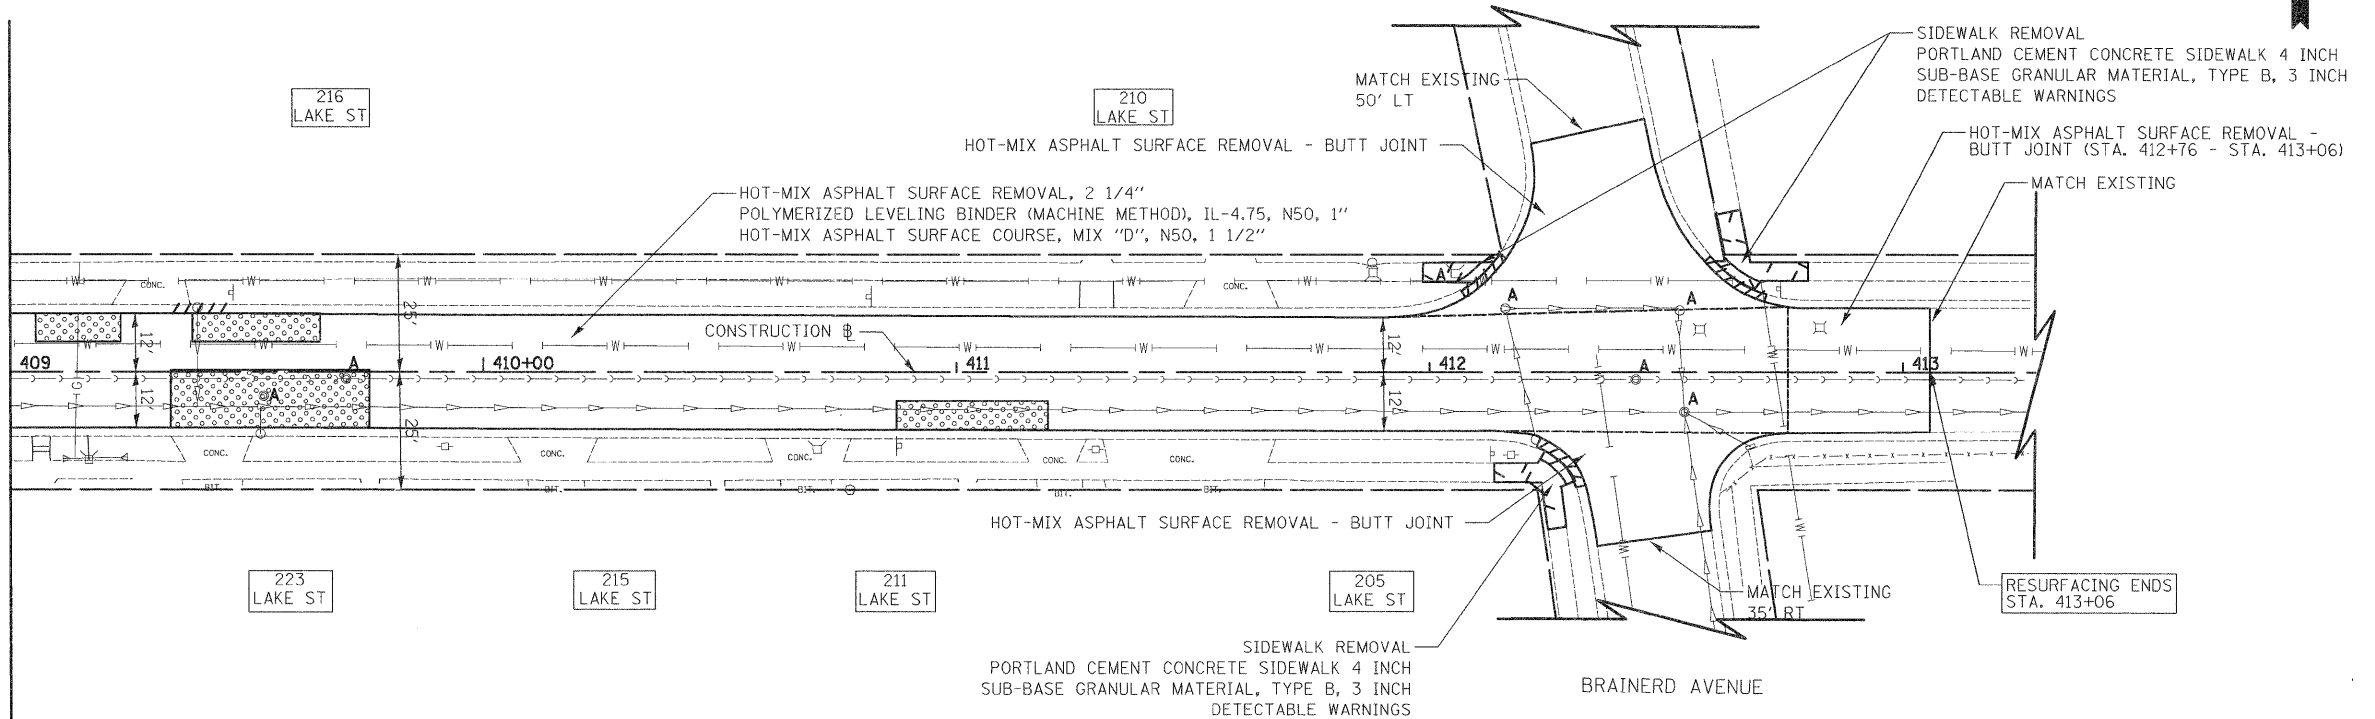


-  CLASS C PATCHES, 7"
-  CLASS D PATCHES, 9"
-  REMOVAL AND DISPOSAL OF UNSUITABLE MATERIAL (DEPTH PER FIELD ENGINEER)
-  POROUS GRANULAR EMBANKMENT
-  HOT-MIX ASPHALT SURFACE REMOVAL, 2 1/4"
-  CURB & GUTTER REMOVAL AND REPLACEMENT
-  FRAMES AND LIDS TO BE ADJUSTED OR RECONSTRUCTED



MATCH LINE STA. 409+00
(SEE SHEET NO. 16)



LAKE STREET

FILE NAME = <small>...\\2253\Cad\sheet\2253...05.dgn</small>	USER NAME = eds	DESIGNED - EDS DRAWN - EDS	REVISED - REVISED - REVISED - REVISED -	STATE OF ILLINOIS DEPARTMENT OF TRANSPORTATION	PLAN - LAKE STREET	F.A.U. RTE. 1236	SECTION 08-00100-00-PV	COUNTY LAKE	TOTAL SHEETS 35	SHEET NO. 18
						SCALE: 1" = 20' SHEET NO. 7 OF 7 SHEETS STA. 409+00 TO STA. 413+06				

