


FINAL SURVEY	DATE
SURVEY	BY
PLOTTED	
TEMPLATE	
AREAS	
CHECKED	
NO.	

ORIGINAL SURVEY	DATE
SURVEY	BY
PLOTTED	
TEMPLATE	
AREAS	
CHECKED	
NO.	

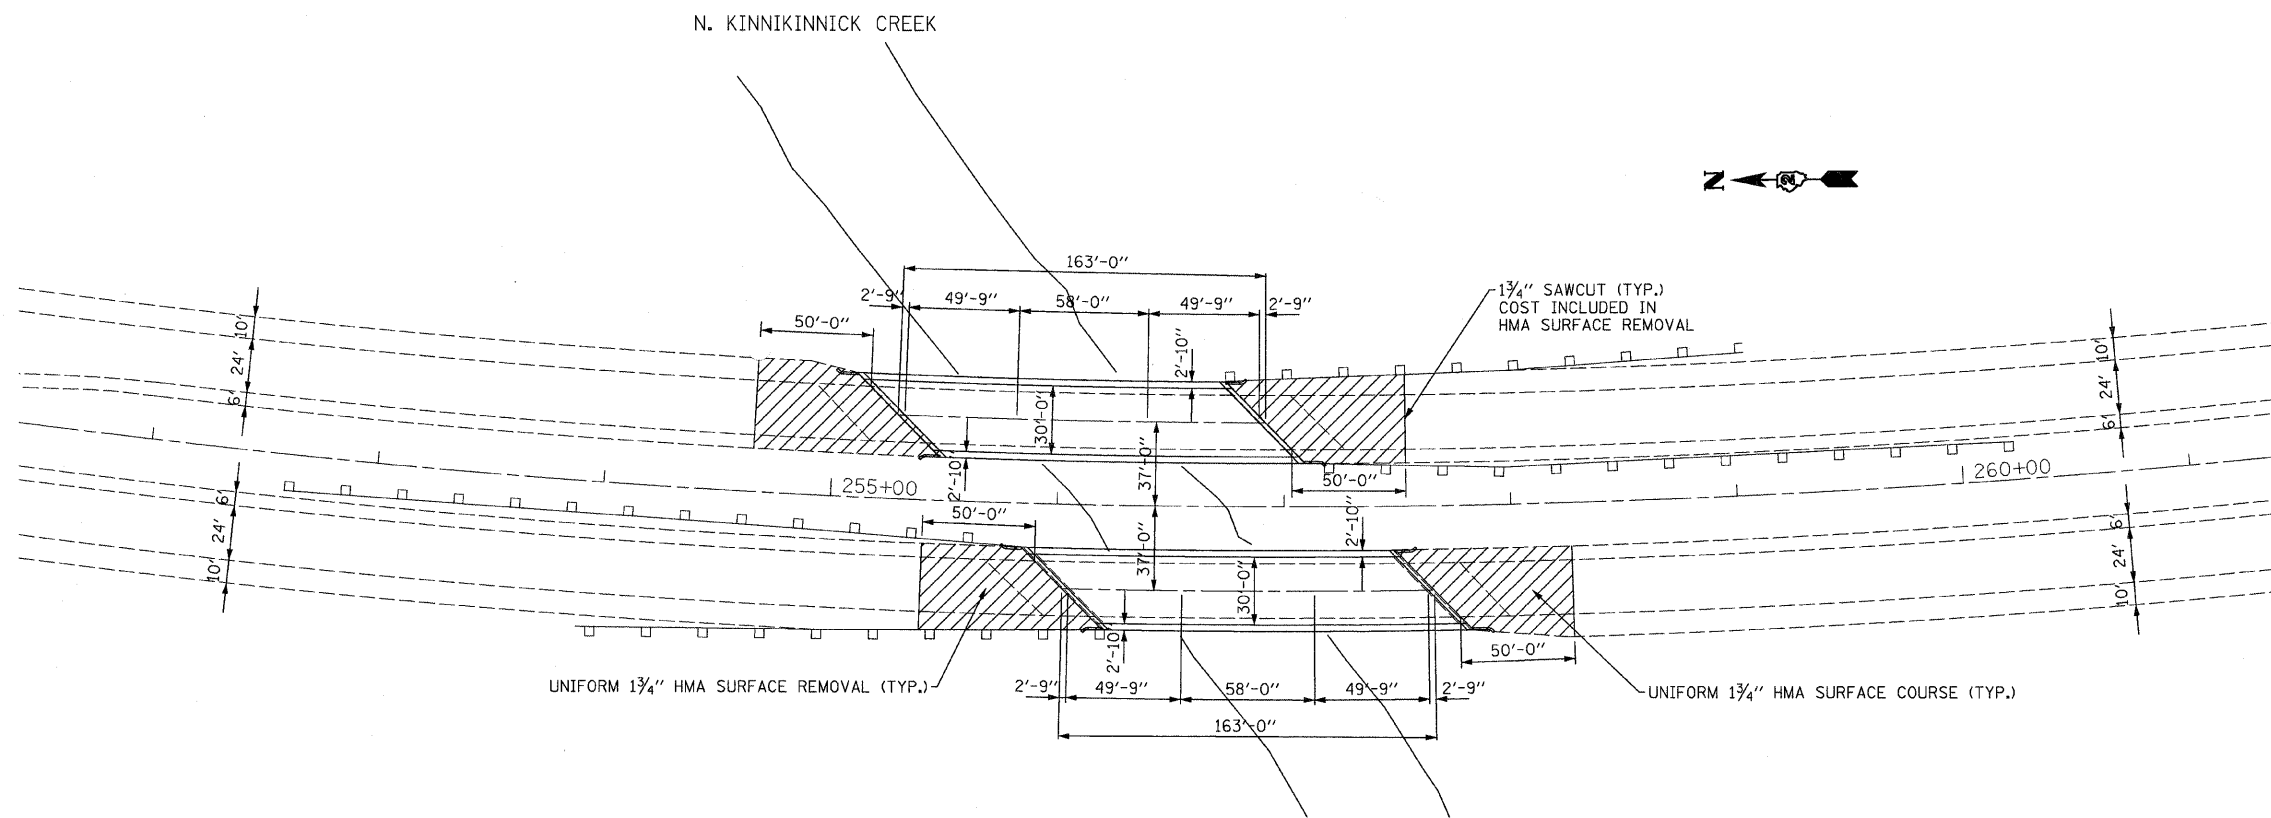

LEGEND

SYMBOL	WORK ITEM
	HMA SURFACE REMOVAL, 1 3/4"
	HMA SURFACE COURSE, MIX "D", N70, 1 3/4"

FILE NAME = D264H22-shr-but-jointdet.dgn
 PLOT DATE = 1/24/2012
 PLOT SCALE = 40.0002' / IN.

CHRISTIAN-ROGE & ASSOCIATES, INC.
 ENGINEERS-PLANNERS-SURVEYORS
 211 WEST WACKER DRIVE
 CHICAGO, ILLINOIS 60606
 PHONE: (312)372-2023 FAX: (312)372-5274

DESIGNED - C.F.L.	REVISED -
DRAWN - B.K.	REVISED -
CHECKED - E.J.M.	REVISED -
DATE - DECEMBER 2011	REVISED -

STATE OF ILLINOIS
DEPARTMENT OF TRANSPORTATION

APPROACH PAVEMENT SURFACE REMOVAL
AND REPLACEMENT PLAN
IL 251 AT N. KINNIKINNICK CREEK

SCALE: SHEET NO. OF SHEETS STA. TO STA.

F.A.P. RTE.	SECTION	COUNTY	TOTAL SHEETS	SHEET NO.
738	(5B-1M-1)	WINNEBAGO	24	11
				CONTRACT NO. 64H22

ILLINOIS