


# PAINING DETAILS

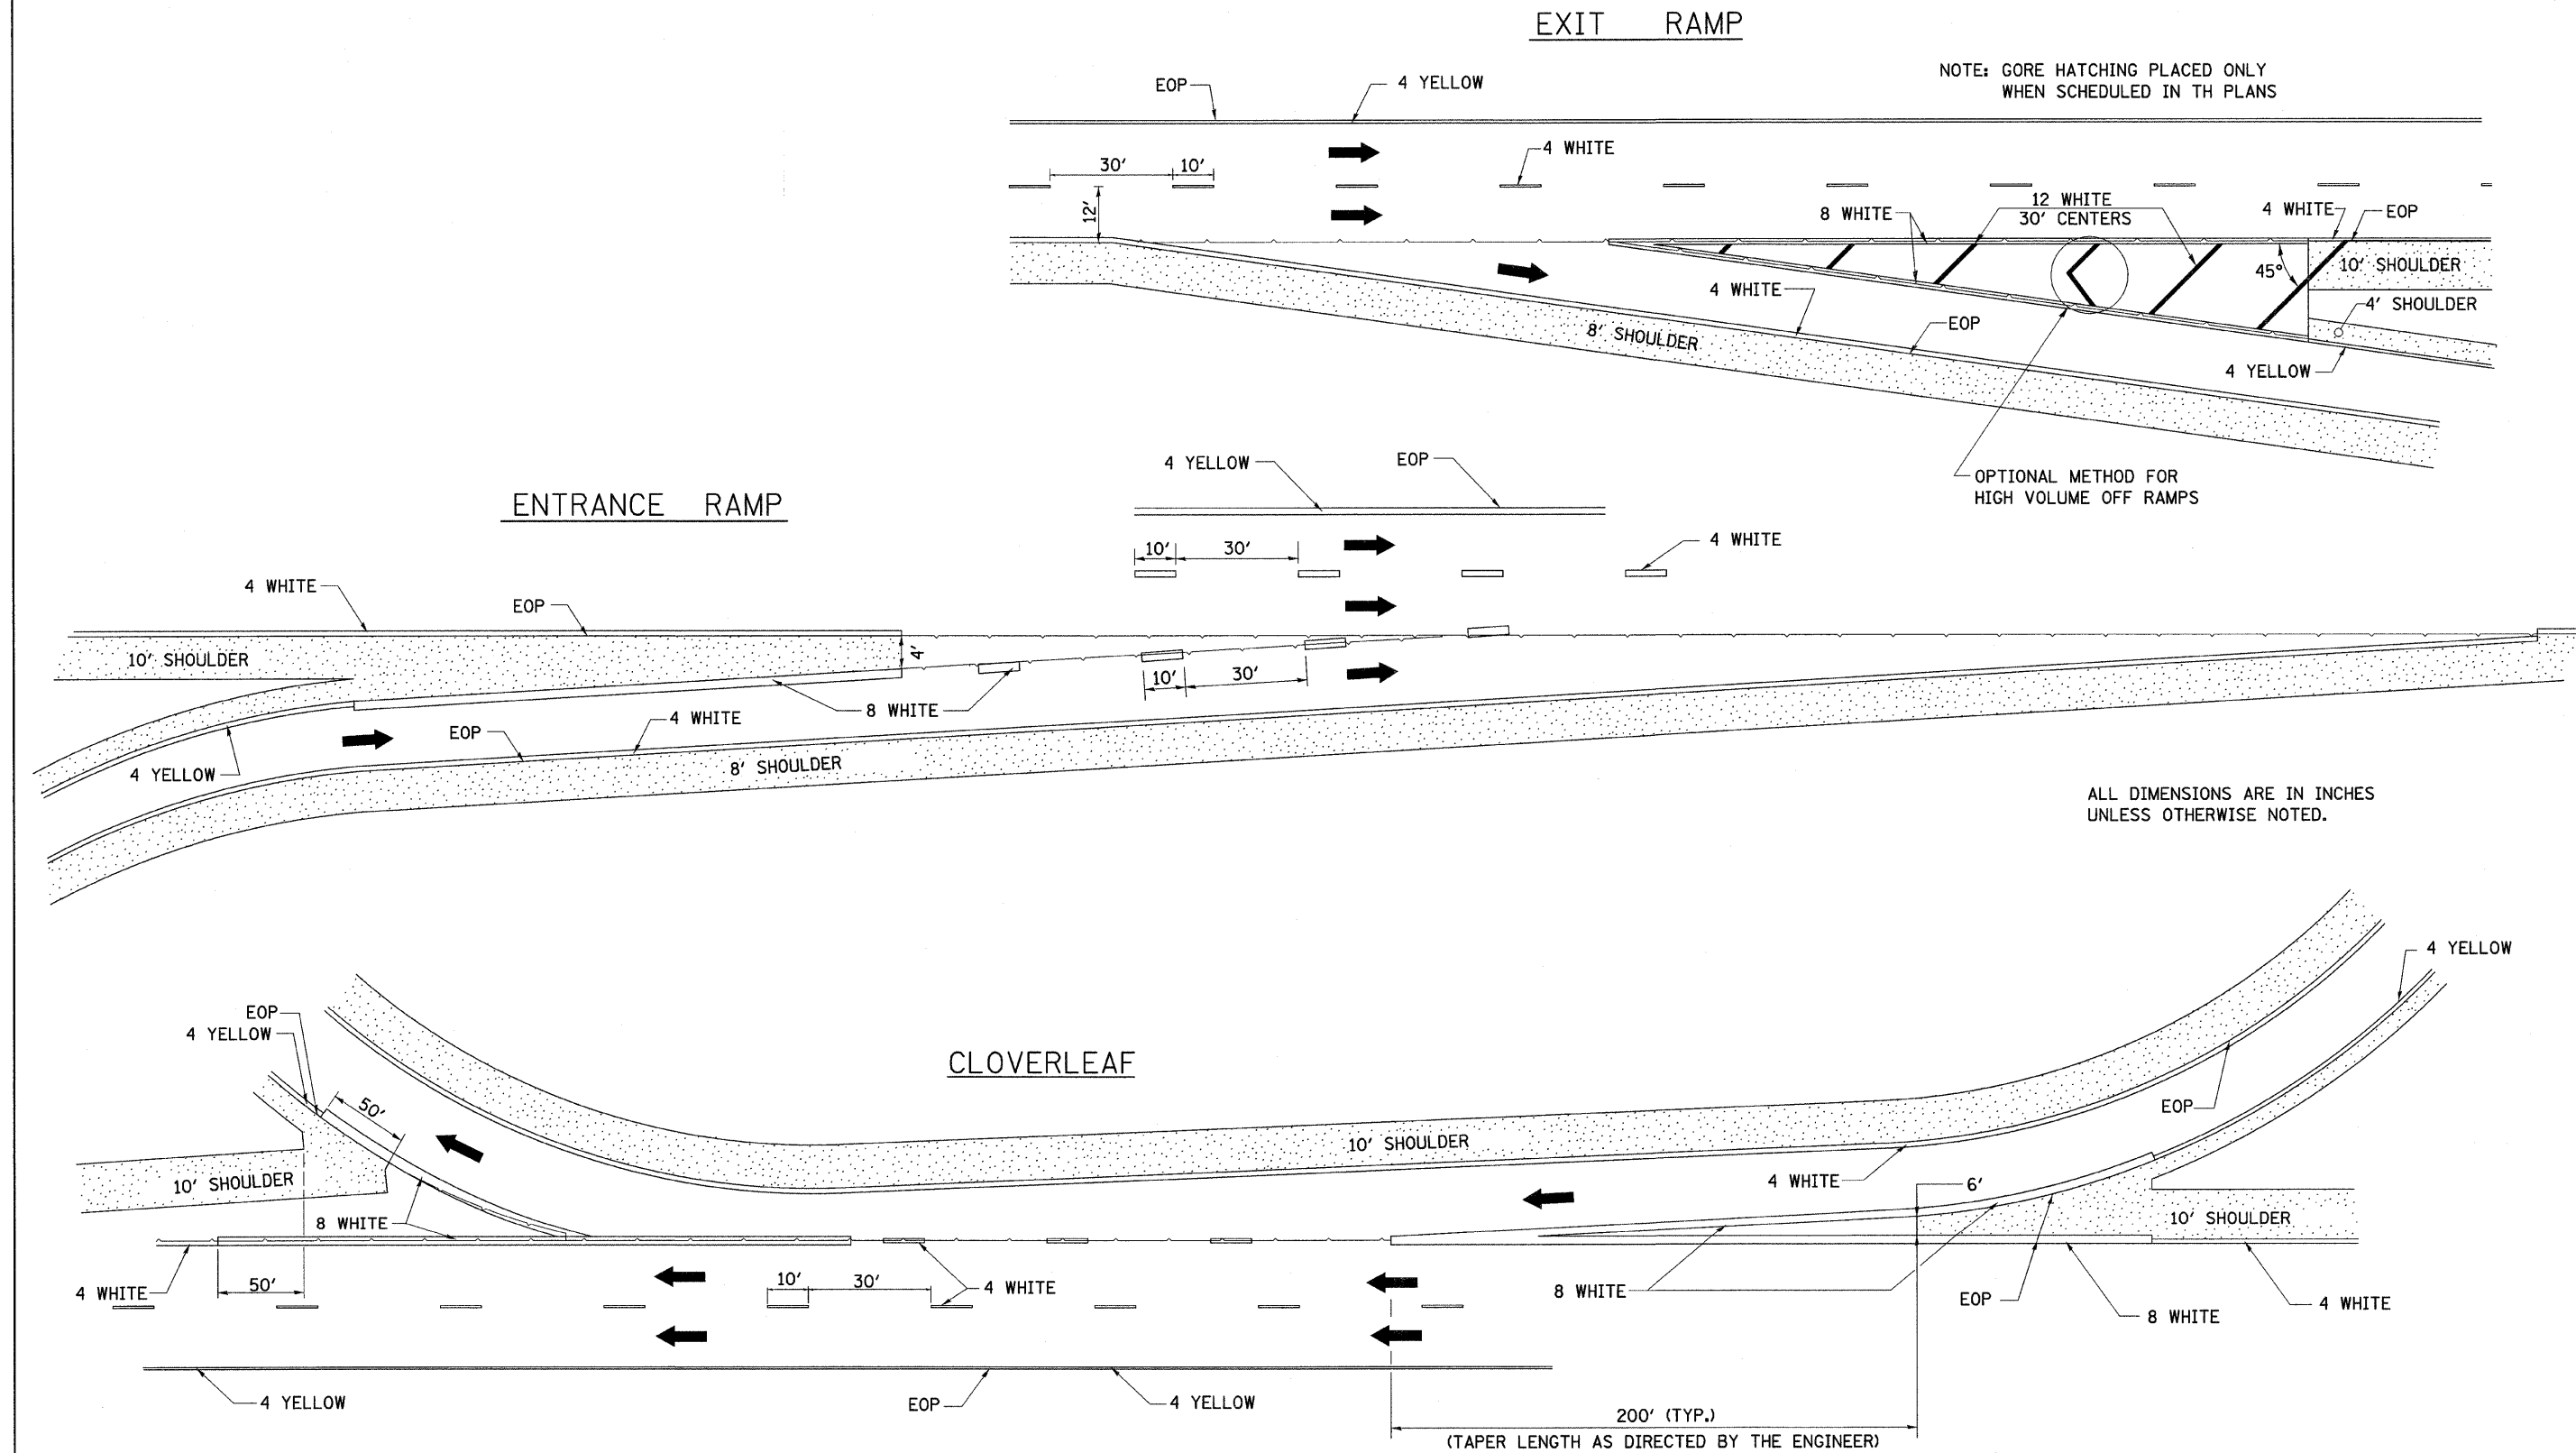

FILE NAME =	USER NAME = IDOT	DESIGNED -	REVISED - 10-18-11	<b>STATE OF ILLINOIS DEPARTMENT OF TRANSPORTATION</b>	<b>REGION 2 / DISTRICT 2 STANDARD</b>	F.A.P. RTE.	SECTION	COUNTY	TOTAL SHEETS	SHEET NO.	
11\182706.n kinnickinnick creek\osdd sheets\0264H22-sht-STD44.Ldgn		DRAWN -	REVISED -			738	(5B-1M-1)	WINNEBAGO	24	24	
PLOT SCALE = 50.0000' / IN.		CHECKED -	REVISED -			CONTRACT NO. 64H22					
PLOT DATE = 1/24/2012		DATE -	REVISED -			FED. ROAD DIST. NO. 1 (ILLINOIS) FED. AID PROJECT					
					SCALE:	SHEET NO. OF SHEETS STA. TO STA.					