


DATE	BY	SURVEYED	PLOTTED	DATE
NO.		NOTE BOOK	TEMPLATE	AREAS CHECKED

DATE	BY	SURVEYED	PLOTTED	DATE
NO.		NOTE BOOK	TEMPLATE	AREAS CHECKED

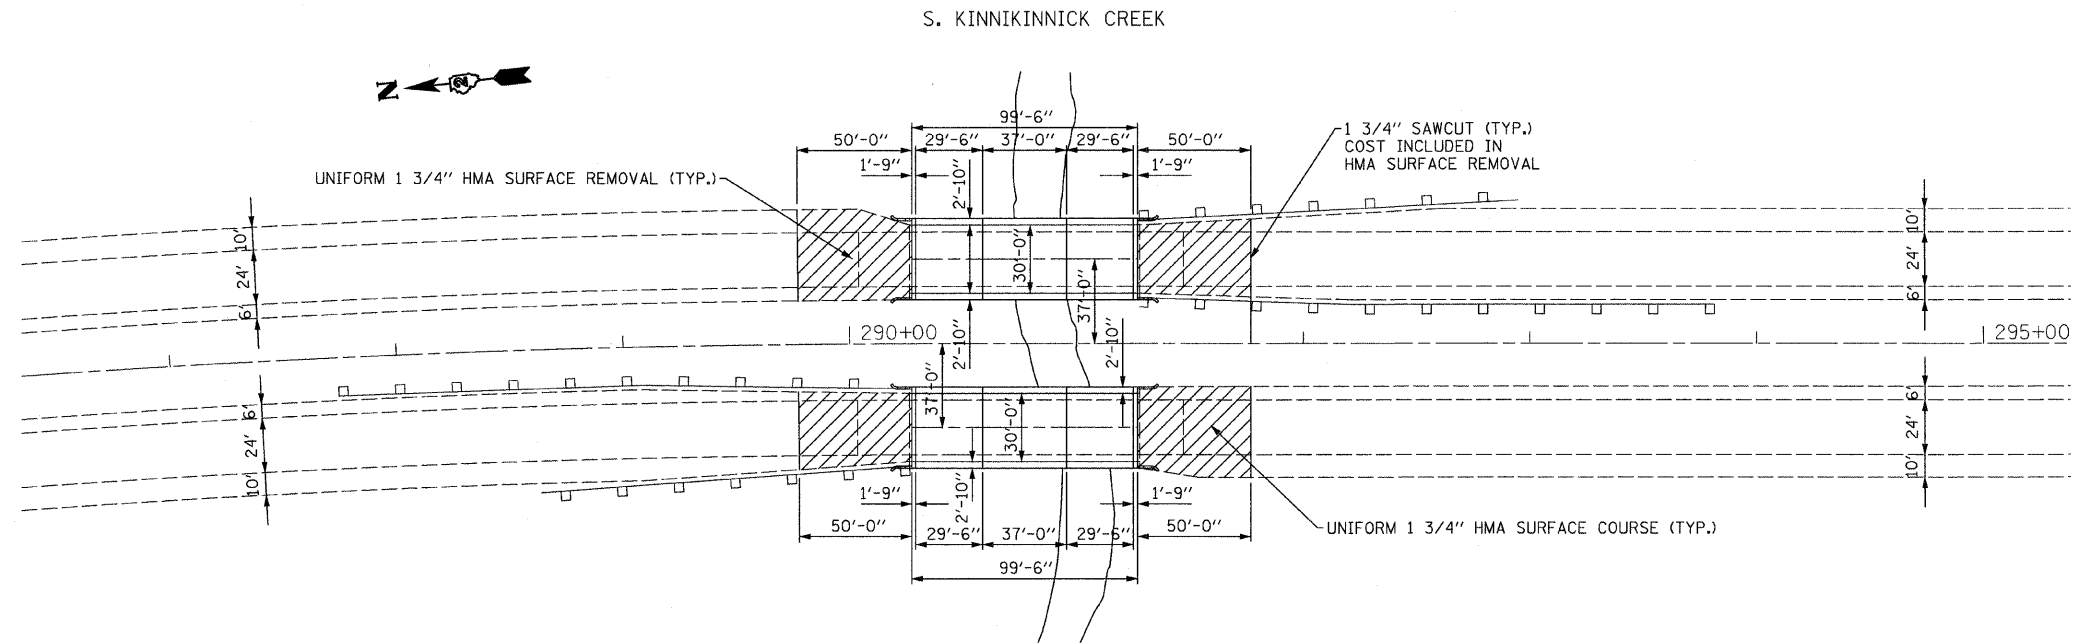

LEGEND

SYMBOL	WORK ITEM
	HMA SURFACE REMOVAL, 1 3/4"
	HMA SURFACE COURSE, MIX "D", N70, 1 3/4"

FILE NAME = D264H23-aht-buttdet.dgn
 PLOT DATE = 1/24/2012
 PLOT SCALE = 40.0002' / 1"

CHRISTIAN-ROGE & ASSOCIATES, INC.
 ENGINEERS-PLANNERS-SURVEYORS
 211 WEST WACKER DRIVE
 CHICAGO, ILLINOIS 60606
 PHONE: (312)372-2023 FAX: (312)372-5274

DESIGNED - G.F.L.	REVISED -
DRAWN - B.K.	REVISED -
CHECKED - E.J.M.	REVISED -
DATE - DECEMBER 2011	REVISED -

STATE OF ILLINOIS
DEPARTMENT OF TRANSPORTATION

APPROACH PAVEMENT SURFACE REMOVAL AND REPLACEMENT PLAN
IL 251 AT SOUTH KINNIKINNICK CREEK

F.A.P. RTE. 738	SECTION (5B-2)M	COUNTY WINNEBAGO	TOTAL SHEETS 22	SHEET NO. 9
				CONTRACT NO. 64H23
ILLINOIS				

SCALE: SHEET NO. OF SHEETS STA. TO STA.