


**EXISTING TYPICAL CROSS SECTION**  
JEFFERSON STREET

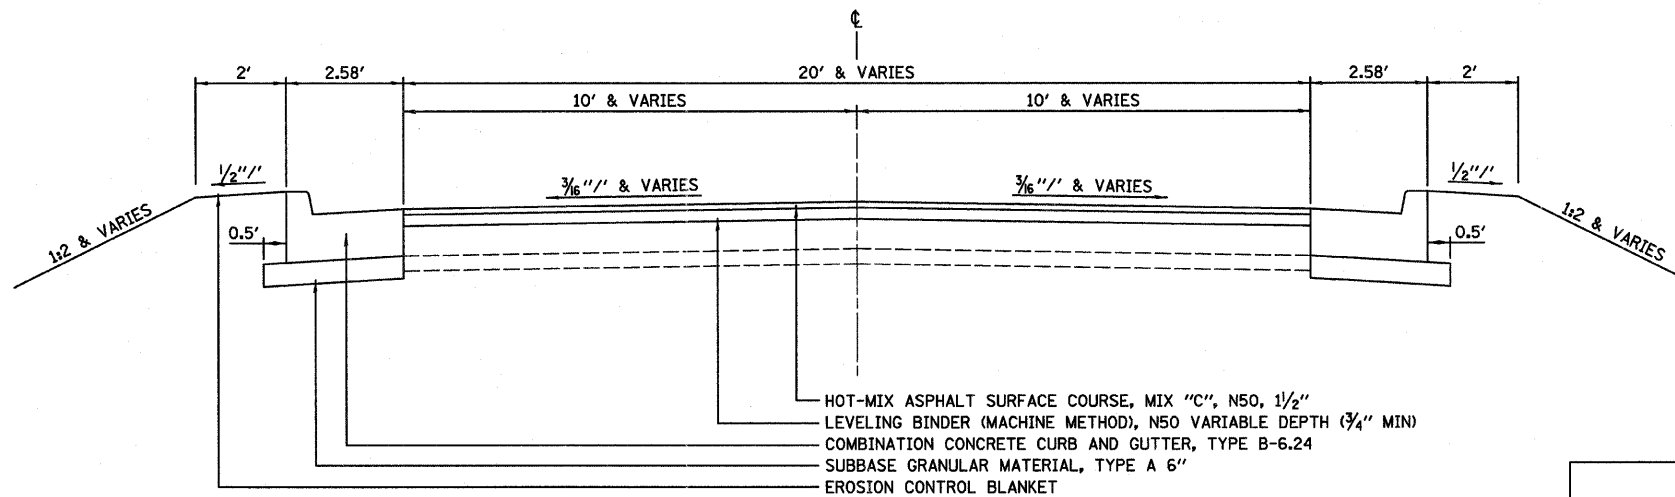

**PROPOSED TYPICAL CROSS SECTION**  
JEFFERSON STREET

STA 10+13.00 TO STA 10+63.73

	HMA BINDER	HMA LEVEL BINDER	HMA SURFACE
PG GRADE *	PG64-22	PG64-22	PG64-22
DESIGN AIR VOIDS	4.0% @ N50	4.0% @ N50	4.0% @ N50
MIXTURE COMPOSITION	IL 19.0	IL 9.5	IL 9.5
FRICTION AGGREGATE	-	-	MIXTURE C
DENSITY TEST METHOD	CORES	SATISFACTION OF ENGINEER	CORES

FILE NAME *	USER NAME = #USER#	DESIGNED - JML	REVISED -	<b>STATE OF ILLINOIS DEPARTMENT OF TRANSPORTATION</b>	<b>TYPICAL SECTIONS</b>			F.A.P. RTE. 623	SECTION (G-1) BR-2	COUNTY LASALLE	TOTAL SHEETS 48	SHEET NO. 6
#FILEL#		DRAWN - JJO	REVISED -		SCALE:	SHEET NO. OF SHEETS	STA. TO STA.	CONTRACT NO. 66972				
	PLOT SCALE = #SCALE#	CHECKED - MSW	REVISED -					ILLINOIS FED. AID PROJECT				
	PLOT DATE = #DATE#	DATE - 11/07/11	REVISED -									