


TYPICAL SECTION
FAI ROUTE 39

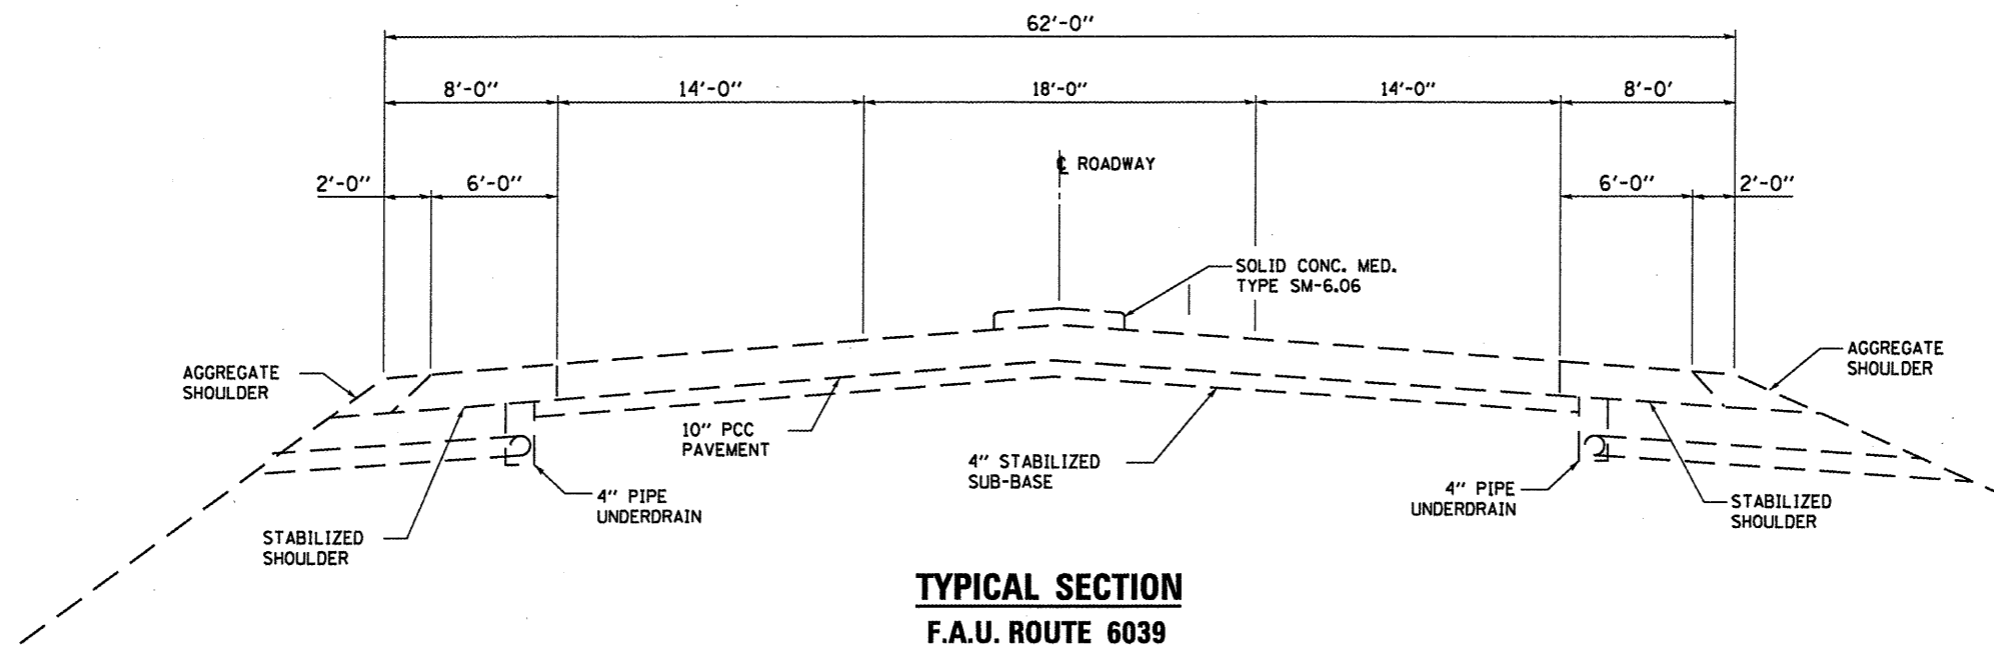

TYPICAL SECTION
F.A.U. ROUTE 6039
AT CENTER OF STRUCTURE

FILE NAME =	USER NAME = potelyj	DESIGNED - RON WOODSHANK	REVISED -	STATE OF ILLINOIS DEPARTMENT OF TRANSPORTATION	TYPICAL SECTIONS	F.A.I. RTE.	SECTION	COUNTY	TOTAL SHEETS	SHEET NO.
cr:\pwork\pwork\potelyj\d0268461\0366890-shd-details.dgn	DRAWN - RON WOODSHANK	REVISED -	39			(50-4HB-11)	LASALLE	7	4	
PLOT SCALE = 100.0000' / 1" =	CHECKED -	REVISED -	CONTRACT NO. 66B50							
PLOT DATE = 2/16/2012	DATE -	REVISED -	ILLINOIS FED. AID PROJECT							
				SCALE: _____ SHEET NO. 1 OF 1 SHEETS		STA. _____ TO STA. _____				