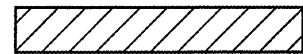


NOTE: ALL DIMENSIONS ARE HORIZONTAL x VERTICAL

SOUTH ELEVATION


**WEST ABUTMENT
LOOKING WEST**

NORTH ELEVATION

 **STRUCTURAL REPAIR OF CONCRETE
(DEPTH EQUAL TO OR LESS THAN 5")**

**WEST ABUTMENT
BILL OF MATERIAL**

ITEM	UNIT	QUANTITY
STRUCTURAL REPAIR OF CONCRETE (DEPTH EQUAL TO OR LESS THAN 5")	SO. FT.	286

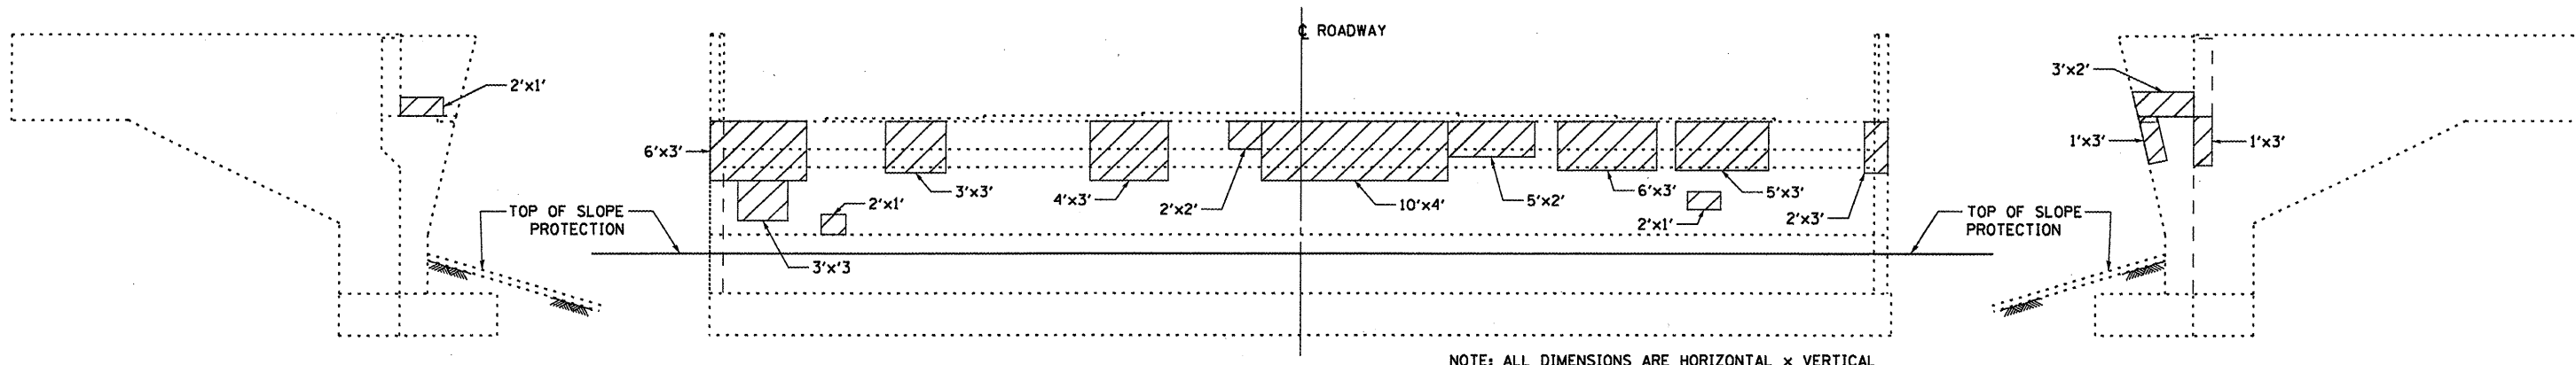

NOTE: ALL DIMENSIONS ARE HORIZONTAL x VERTICAL

NORTH ELEVATION

**EAST ABUTMENT
LOOKING EAST**

SOUTH ELEVATION

**EAST ABUTMENT
BILL OF MATERIAL**

ITEM	UNIT	QUANTITY
STRUCTURAL REPAIR OF CONCRETE (DEPTH EQUAL TO OR LESS THAN 5")	SO. FT.	159