


NORTHBOUND MAIN LINE REST AREA PATCHING SCHEDULE					
LOCATION BY L.M.	CLASS B TYPE III SQ YD	DOWEL BARS EACH	SAW CUTS FOOT	PAVE'T FABRIC SQ YD	TOTAL NUMBER OF PATCHES EACH
**	21	28	72	21	19
TOTAL	400	532	1368	400	19

NB MAIN LINE REST AREA CONCRETE REMOVAL / REPLACEMENT SCHEDULE		
DESCRIPTION	QUANTITY (SQ FT)	LOCATION
SIDEWALK REMOVAL	300	**
PORTLAND CEMENT CONCRETE SIDEWALK 5 INCH	300	**

NB MAIN LINE REST AREA ROUTING AND/OR CRACK FILLING SCHEDULE		
DESCRIPTION	QUANTITY (LBS)	LOCATION
CRACK FILLING	12	AS SHOWN ON PLANS
CRACK ROUTING & FILLING	35	**

NB MAIN LINE REST AREA COMB CURB & GUTTER REMOVAL AND REPLACEMENT SCHEDULE		
DESCRIPTION	QUANTITY (FT)	LOCATION
COMB CURB GUTTER REMOVAL	400	**
COMB CC&G TYPE B - 6.24	250	**
COMB CC&G TYPE M - 6.06	150	**

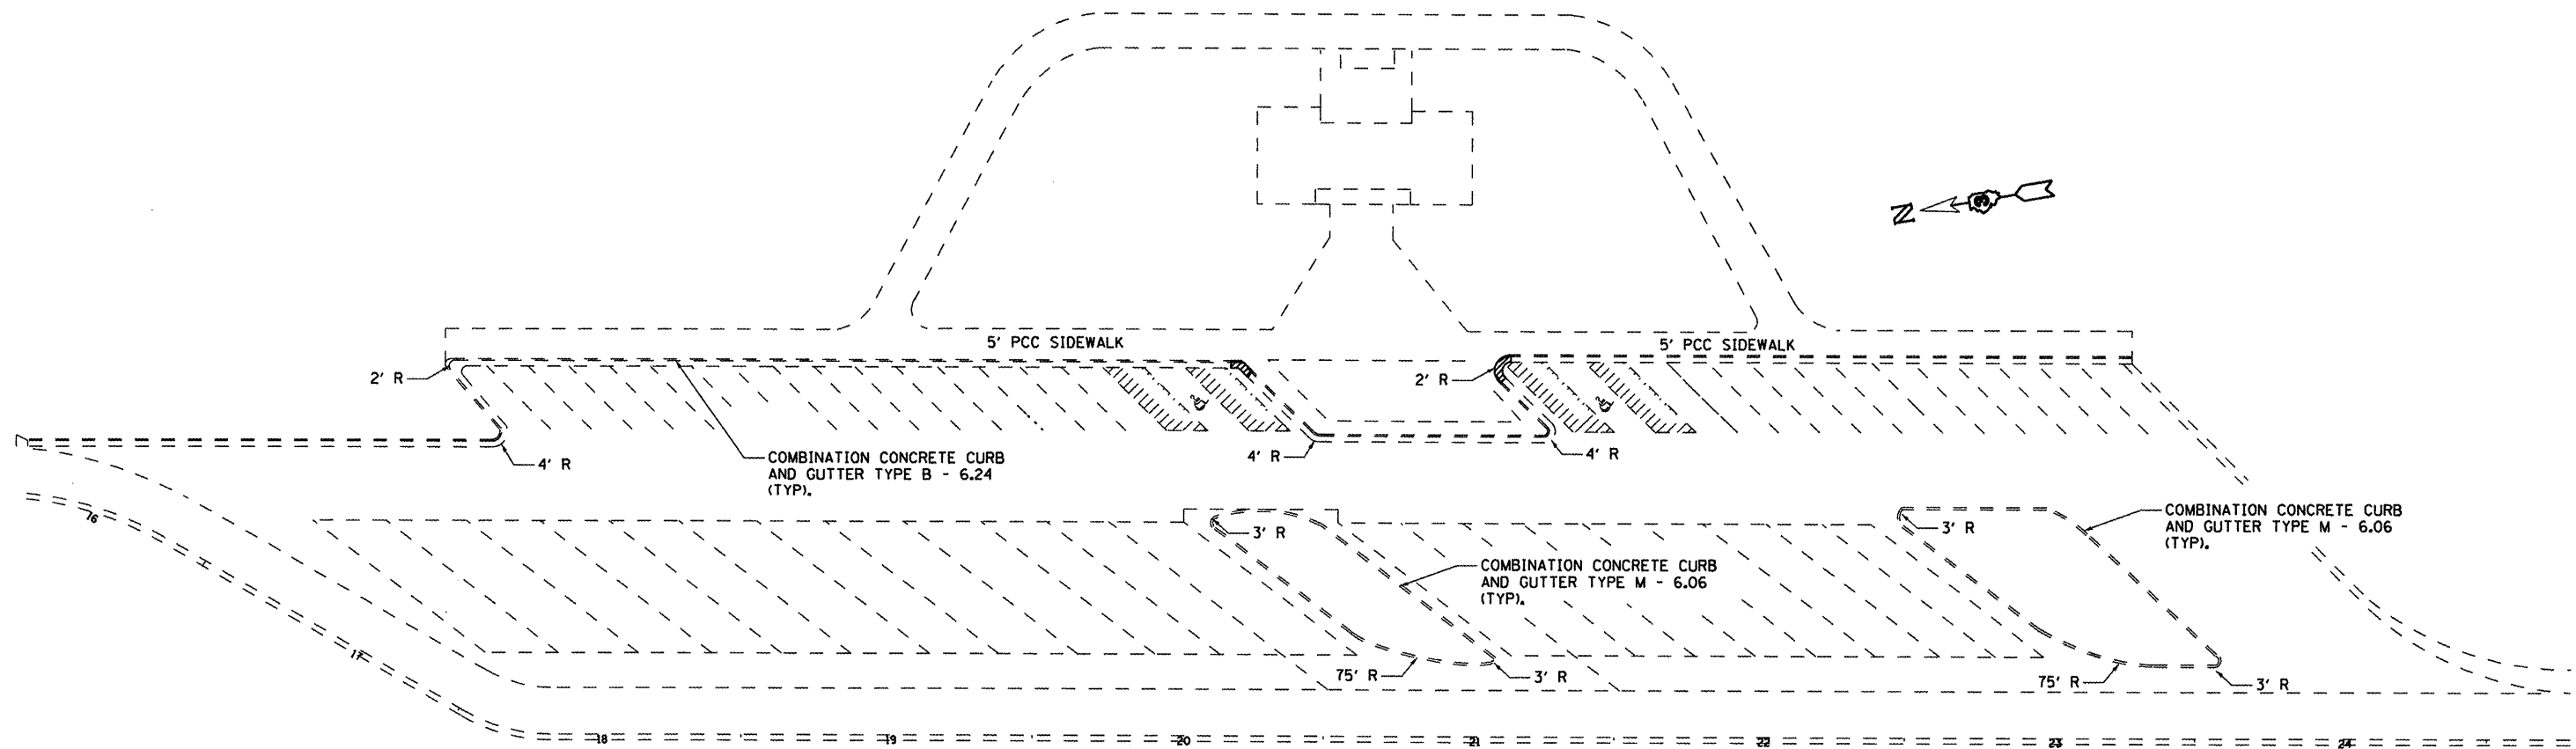

**PLAN**

\*\* QUANTITIES SHOWN ON THIS SHEET ARE CONTINGENCY ITEMS. ALL QUANTITIES SHALL BE DETERMINED BY THE ENGINEER IN THE FIELD AT THE TIME OF CONSTRUCTION.

CRACK FILLING

FILE NAME =	USER NAME = petelyj	DESIGNED - YOGESH PATEL	REVISED -	<b>STATE OF ILLINOIS DEPARTMENT OF TRANSPORTATION</b>	<b>SITE DETAILS - NORTHBOUND MAIN LINE STATION REST AREA</b>	F.A.I. RTE.	SECTION	COUNTY	TOTAL SHEETS	SHEET NO.	
ct:\pw\work\p\pidot\petelyj\10279013\0368871-ahd-details.dgn	PLOT SCALE = 100.0000' / in.	DRAWN - YOGESH PATEL	REVISED -			57	(38-B1RA-8)	IRROUOIS	12	10	
	PLOT DATE = 2/16/2012	CHECKED - RON WOODSHANK	REVISED -			SCALE: _____ SHEET NO. 1 OF 1 SHEETS STA. _____ TO STA. _____		CONTRACT NO. 66B71			
		DATE -	REVISED -			ILLINOIS FED. AID PROJECT					