


CONDUIT DETAIL
(Integral Abutment)

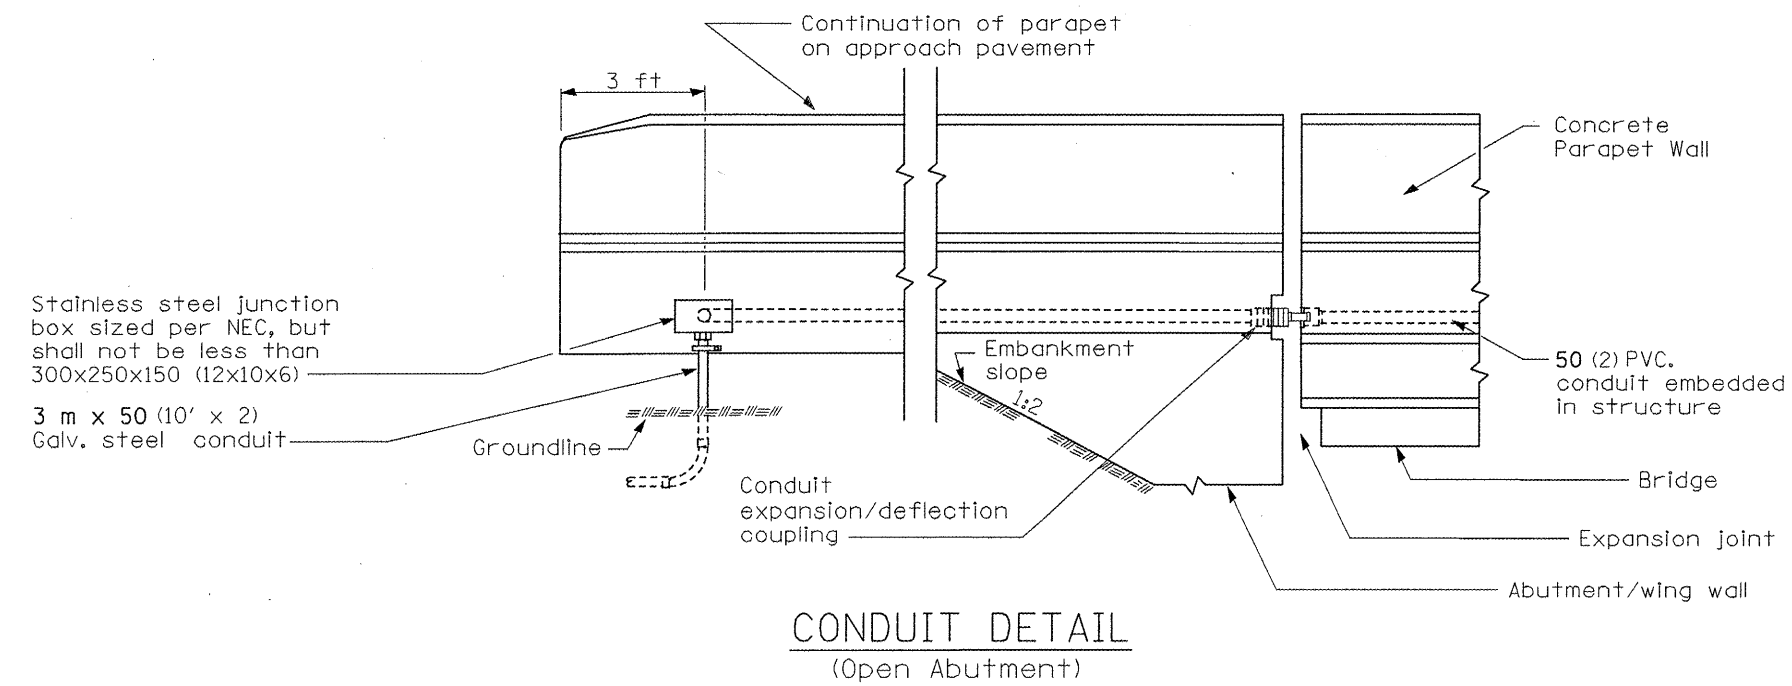

CONDUIT DETAIL
(Open Abutment)

All dimensions are in Inches (millimeters) unless otherwise noted.

FILE NAME =	USER NAME = jdean	DESIGNED -	REVISED - 7-31-08
V:\Transportation\2891\US136Plans\US136D		DRAWN -	REVISED - JRB 10-11-11
		PLOT SCALE = 100.0000 "/td> <td>REVISED -</td>	REVISED -
		PLOT DATE = 10/21/2011	REVISED -

STATE OF ILLINOIS
DEPARTMENT OF TRANSPORTATION

CONDUIT EXITING PARAPET
ON APPROACH PAVEMENT

F.A.P. RTE.	SECTION	COUNTY	TOTAL SHEETS	SHEET NO.
315	55-3HB	McDONOUGH	103	83A
				CONTRACT NO. 68A40
ILLINOIS FED. AID PROJECT				

SCALE: SHEET NO. OF SHEETS STA. TO STA.