


DATE	
BY	
FINAL SURVEY	
SURVEYED	
PROTECTED	
TEMPLATE	
NOTE BOOK	
AREAS	
AREAS CHECKED	
NO.	

DATE	
BY	
ORIGINAL SURVEY	
SURVEYED	
PROTECTED	
TEMPLATE	
NOTE BOOK	
AREAS	
AREAS CHECKED	
NO.	

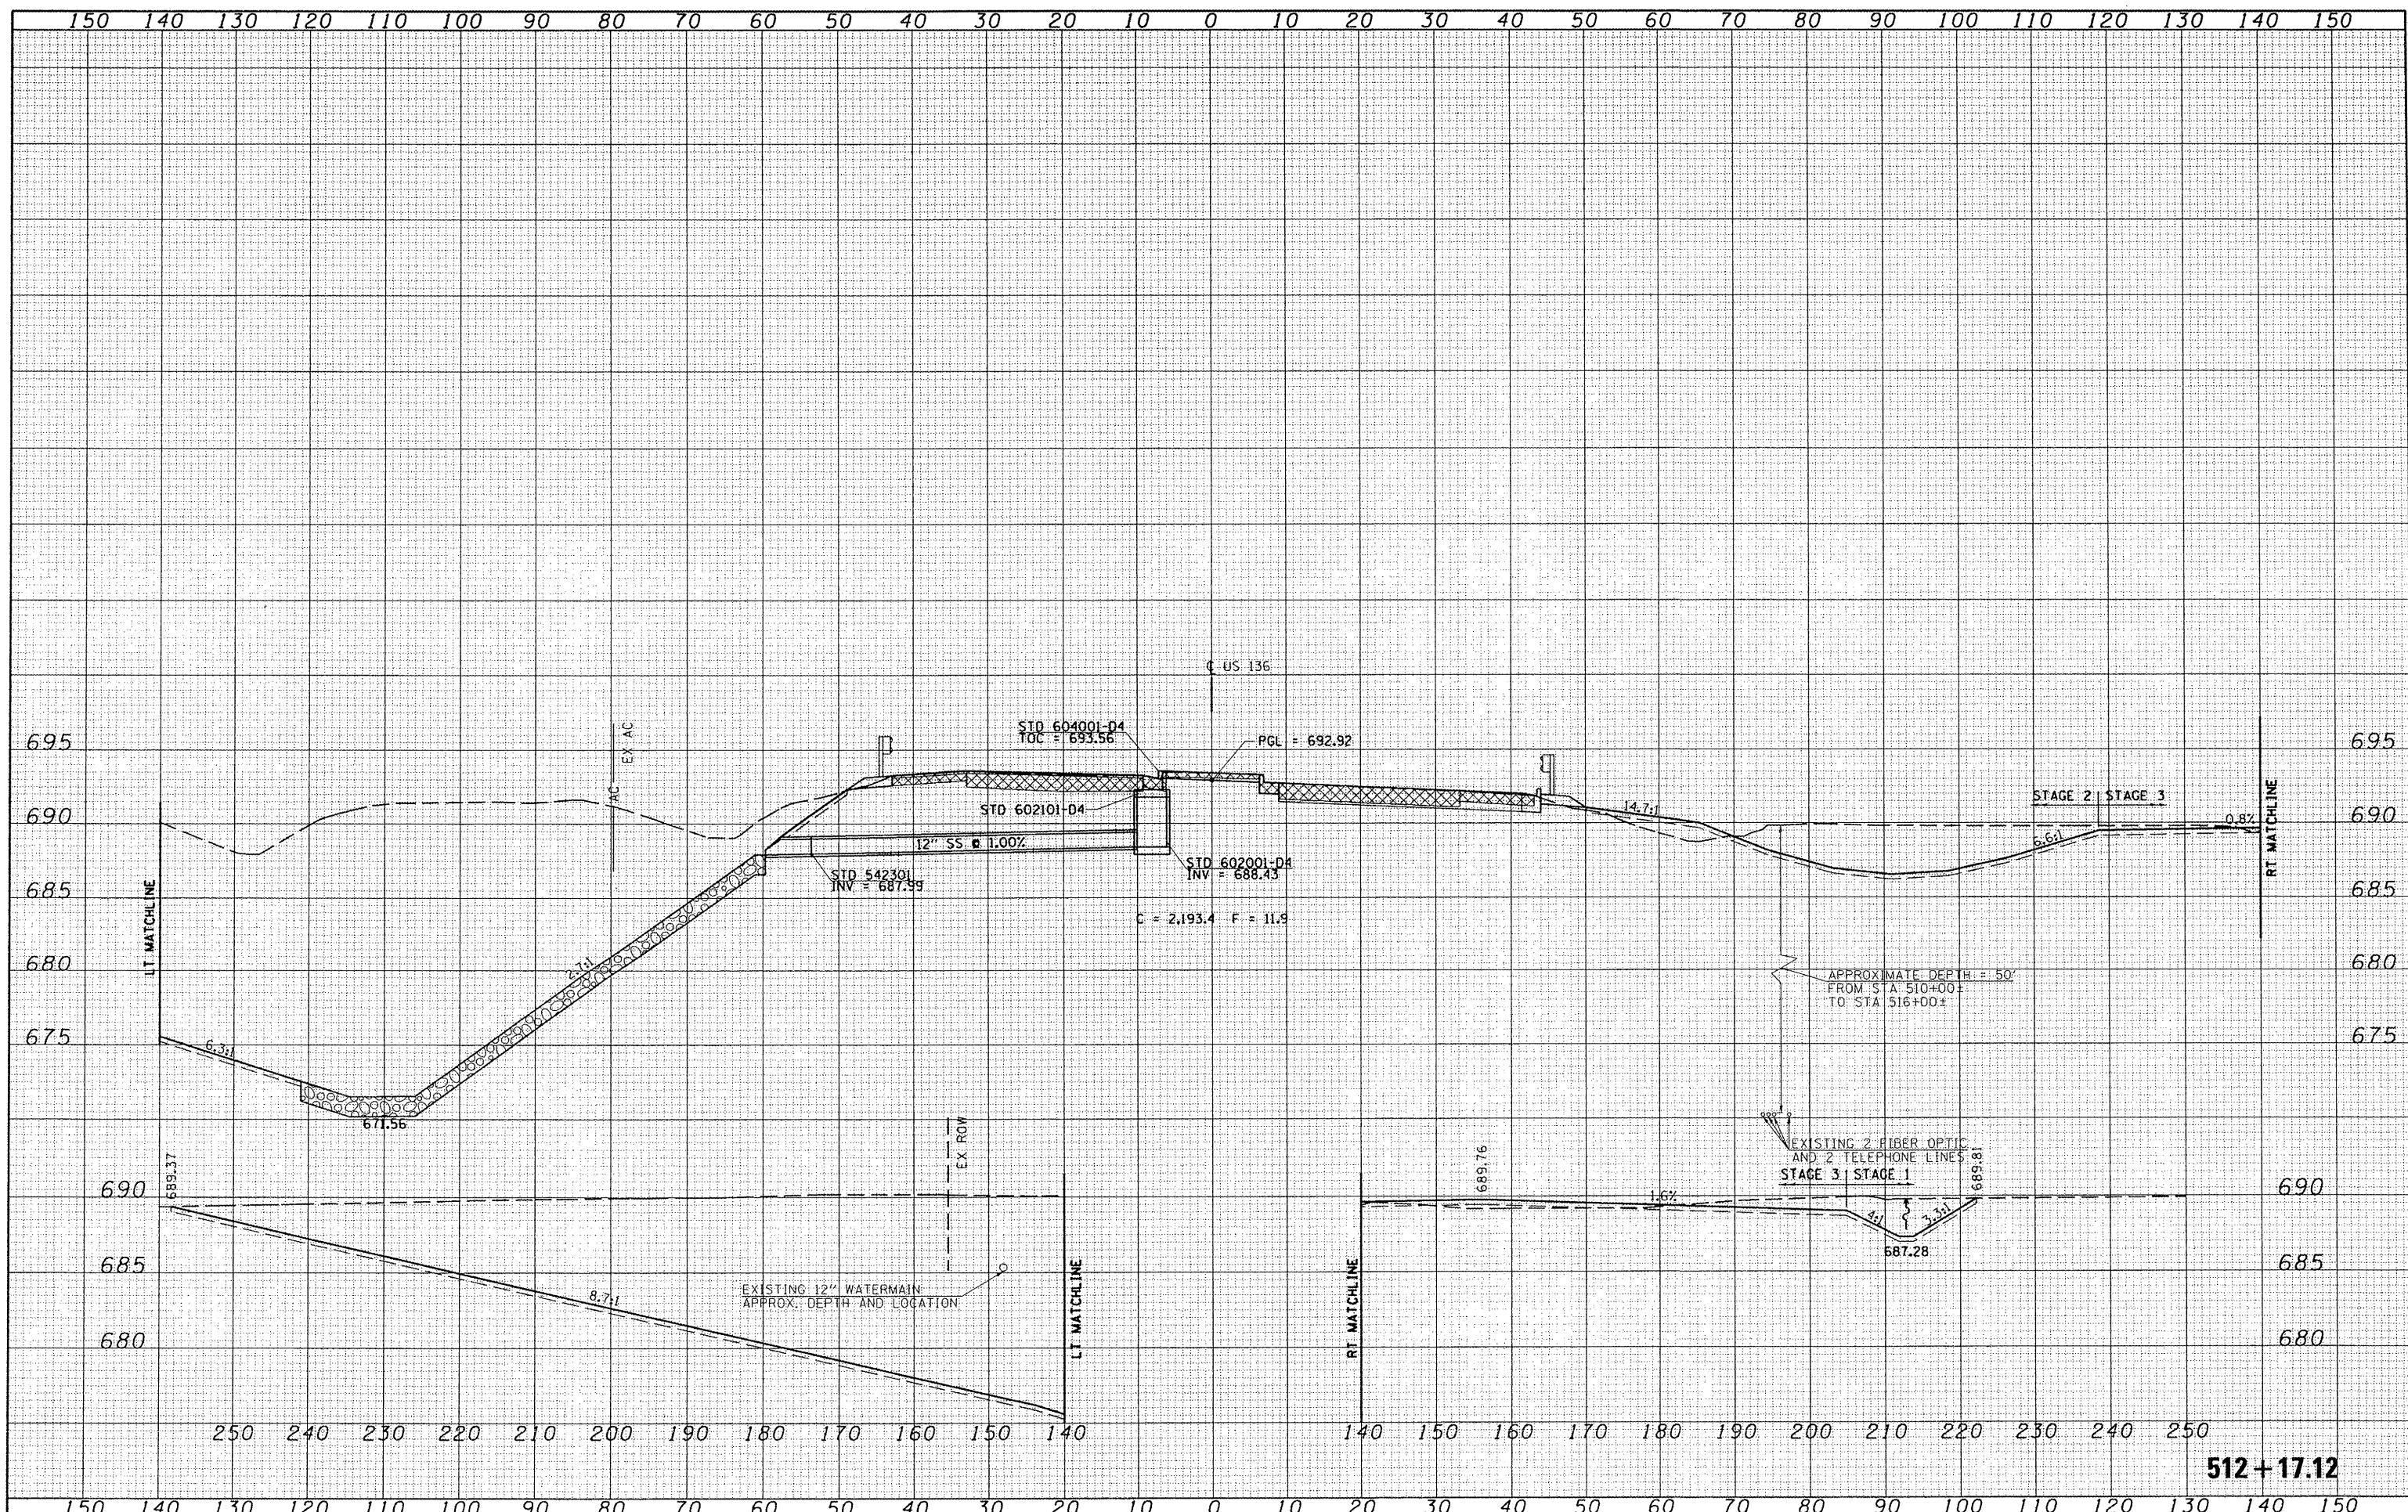

FILE NAME =	USER NAME = tdarr	DESIGNED -	REVISED -	<b>STATE OF ILLINOIS</b> <b>DEPARTMENT OF TRANSPORTATION</b>	<b>FAP 315 (US RTE 136)</b> <b>ROADWAY CROSS SECTIONS</b>	F.A.P. RTE.	SECTION	COUNTY	TOTAL SHEETS	SHEET NO.	
v:\transportation\2891\us136\ans\US136xshets.dgn		DRAWN -	REVISED -			315	55-3HB	MCDONOUGH	103	87	
PLOT SCALE = 20.00' / IN.		CHECKED -	REVISED -			CONTRACT NO. 68A40					
PLOT DATE = 8/23/2011		DATE -	REVISED -			ILLINOIS FED. AID PROJECT					