


DATE
BY
FINAL SURVEY
PLOTTED
TEMPLATE
NOTE BOOK
AREAS CHECKED
NO.

DATE
BY
ORIGINAL SURVEY
PLOTTED
TEMPLATE
NOTE BOOK
AREAS CHECKED
NO.

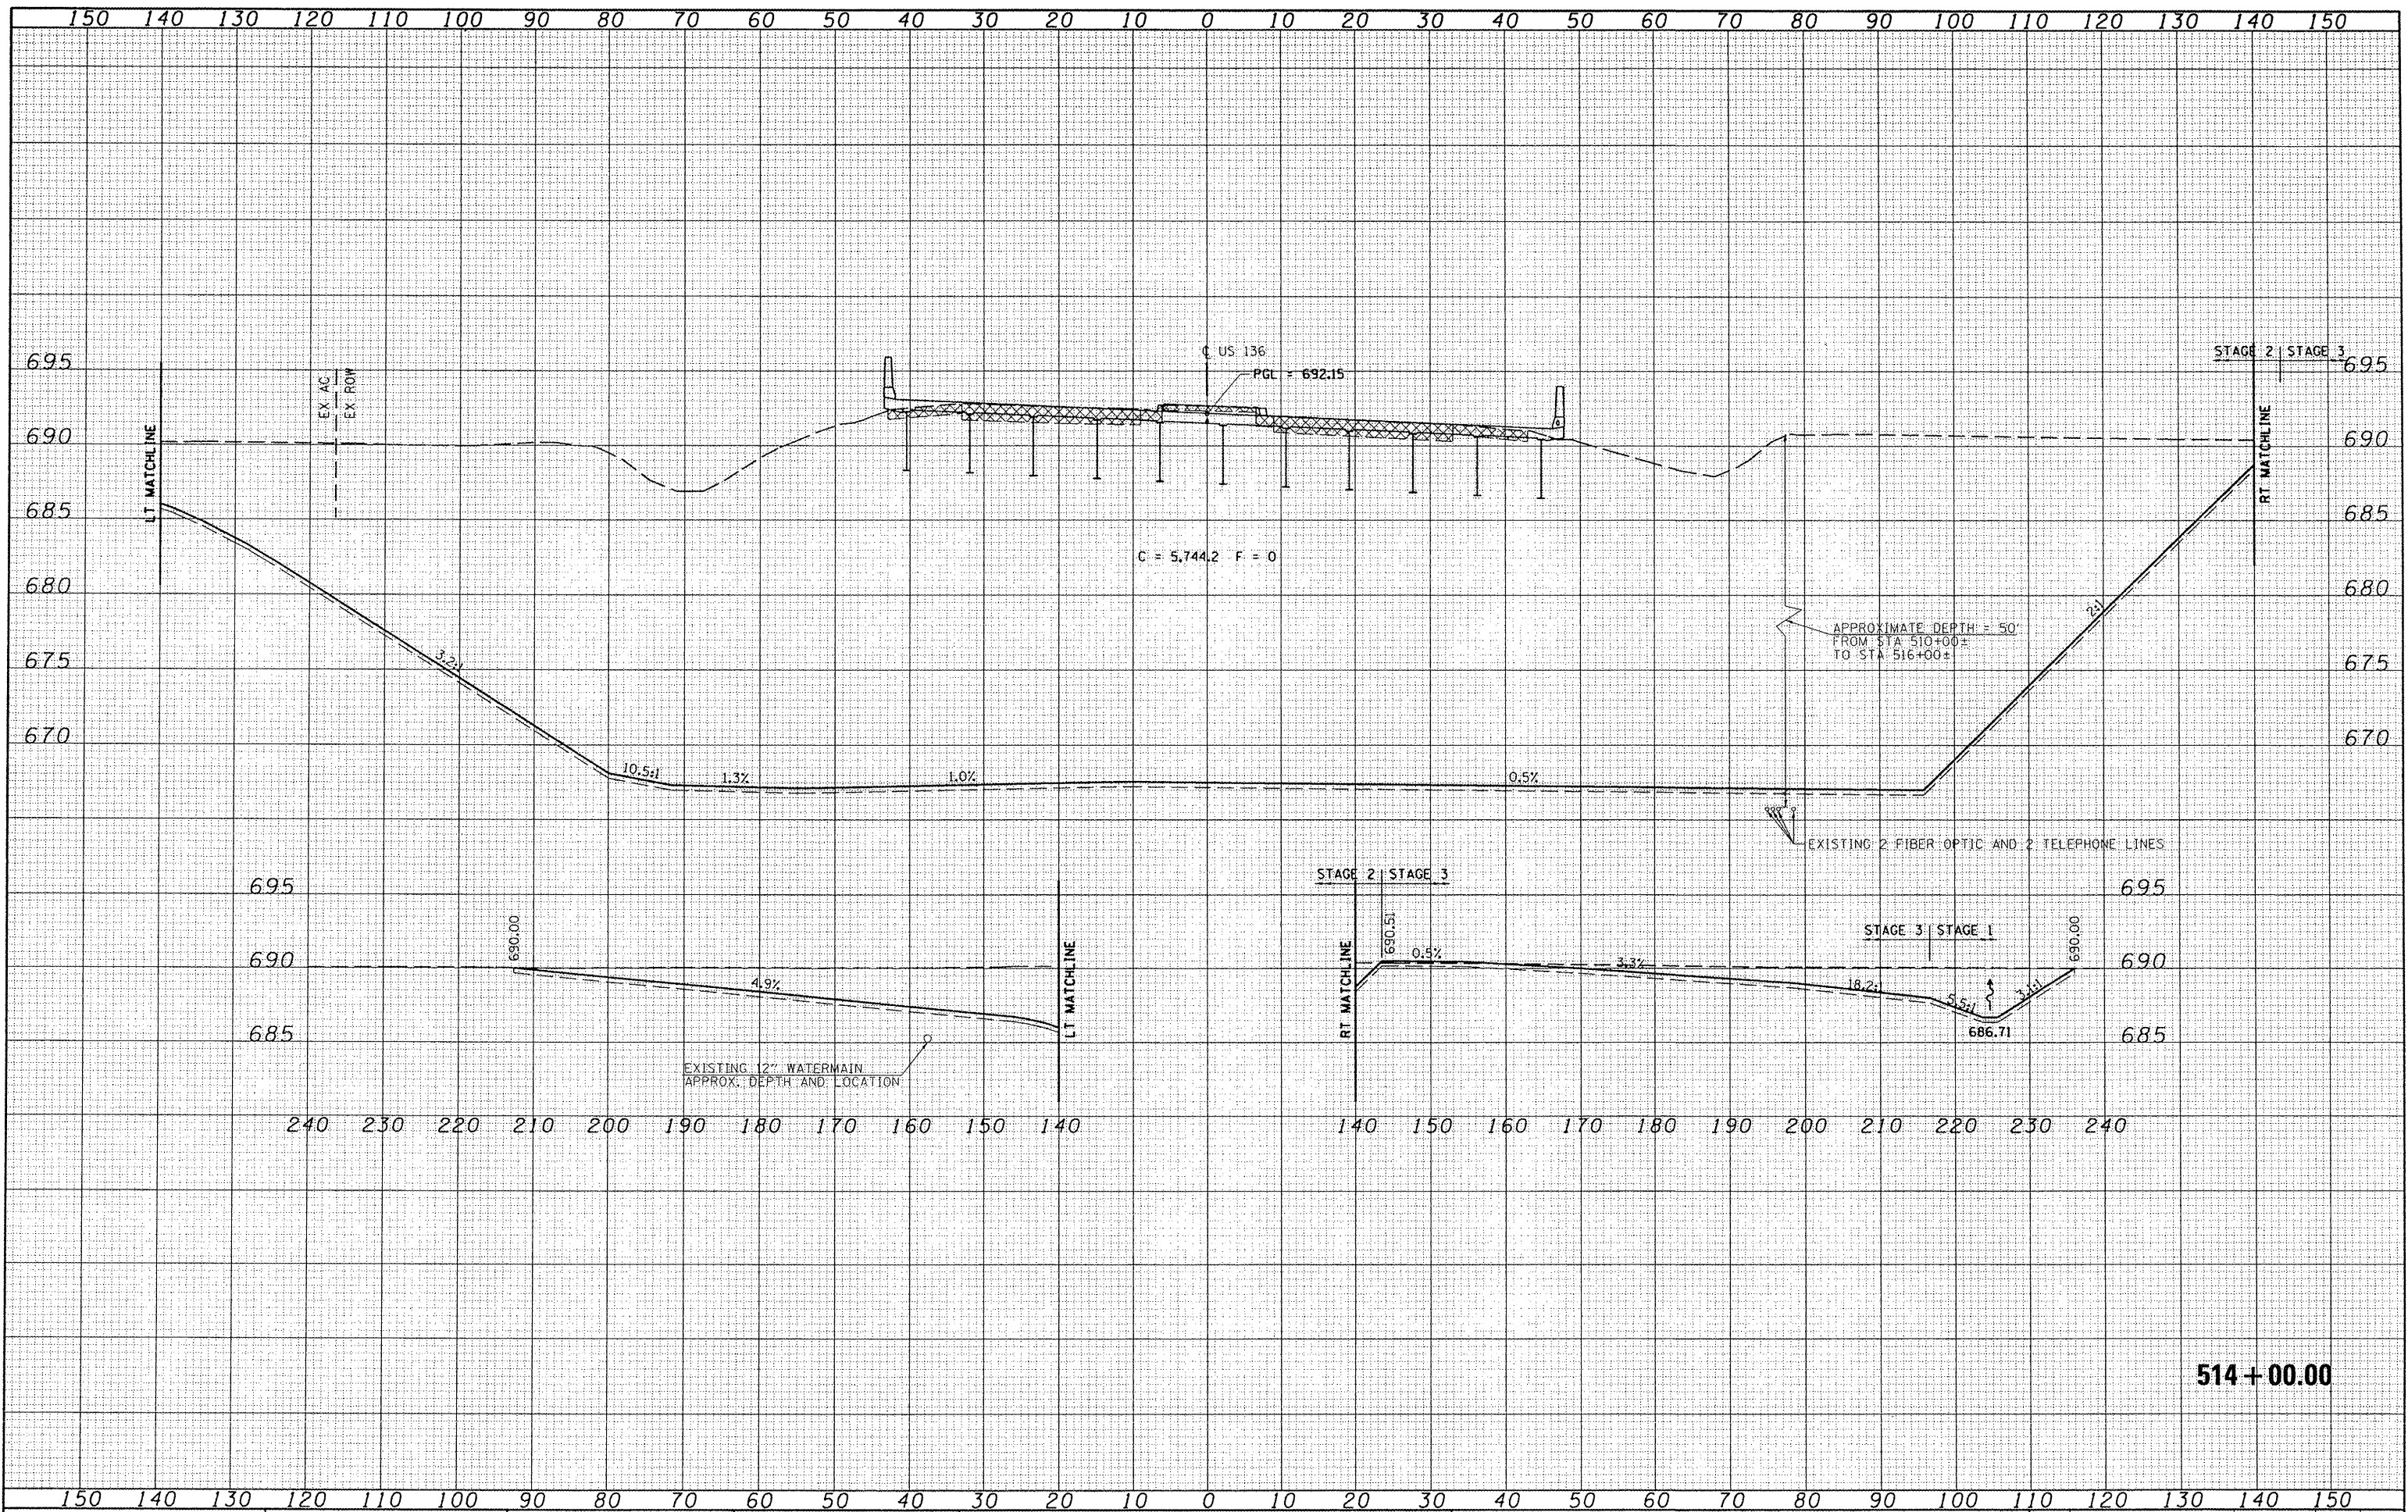

514 + 00.00

FILE NAME :	USER NAME = scorr	DESIGNED -	REVISED -	STATE OF ILLINOIS DEPARTMENT OF TRANSPORTATION				FAP 315 (US RTE 136) ROADWAY CROSS SECTIONS				F.A.P. RTE. :	SECTION :	COUNTY :	TOTAL SHEETS :	SHEET NO. :
vs:\transportation\2891\us136plans\US136sheets.dgn		DRAWN -	REVISED -									315	55-3HB	McDONOUGH	103	89
PLOT SCALE = 20.00' / IN.		CHECKED -	REVISED -									CONTRACT NO. 68A40				
PLOT DATE = 8/23/2011		DATE -	REVISED -									ILLINOIS FED. AID PROJECT				
				SCALE:				SHEET NO. 6 OF 11 SHEETS				STA. 514+00.00 TO STA. 514+00.00				