


BY	DATE
SURVEYED	
PLOTTED	
TEMP. DATE	
AREAS CHECKED	
NO.	

BY	DATE
SURVEYED	
PLOTTED	
TEMP. DATE	
AREAS CHECKED	
NO.	

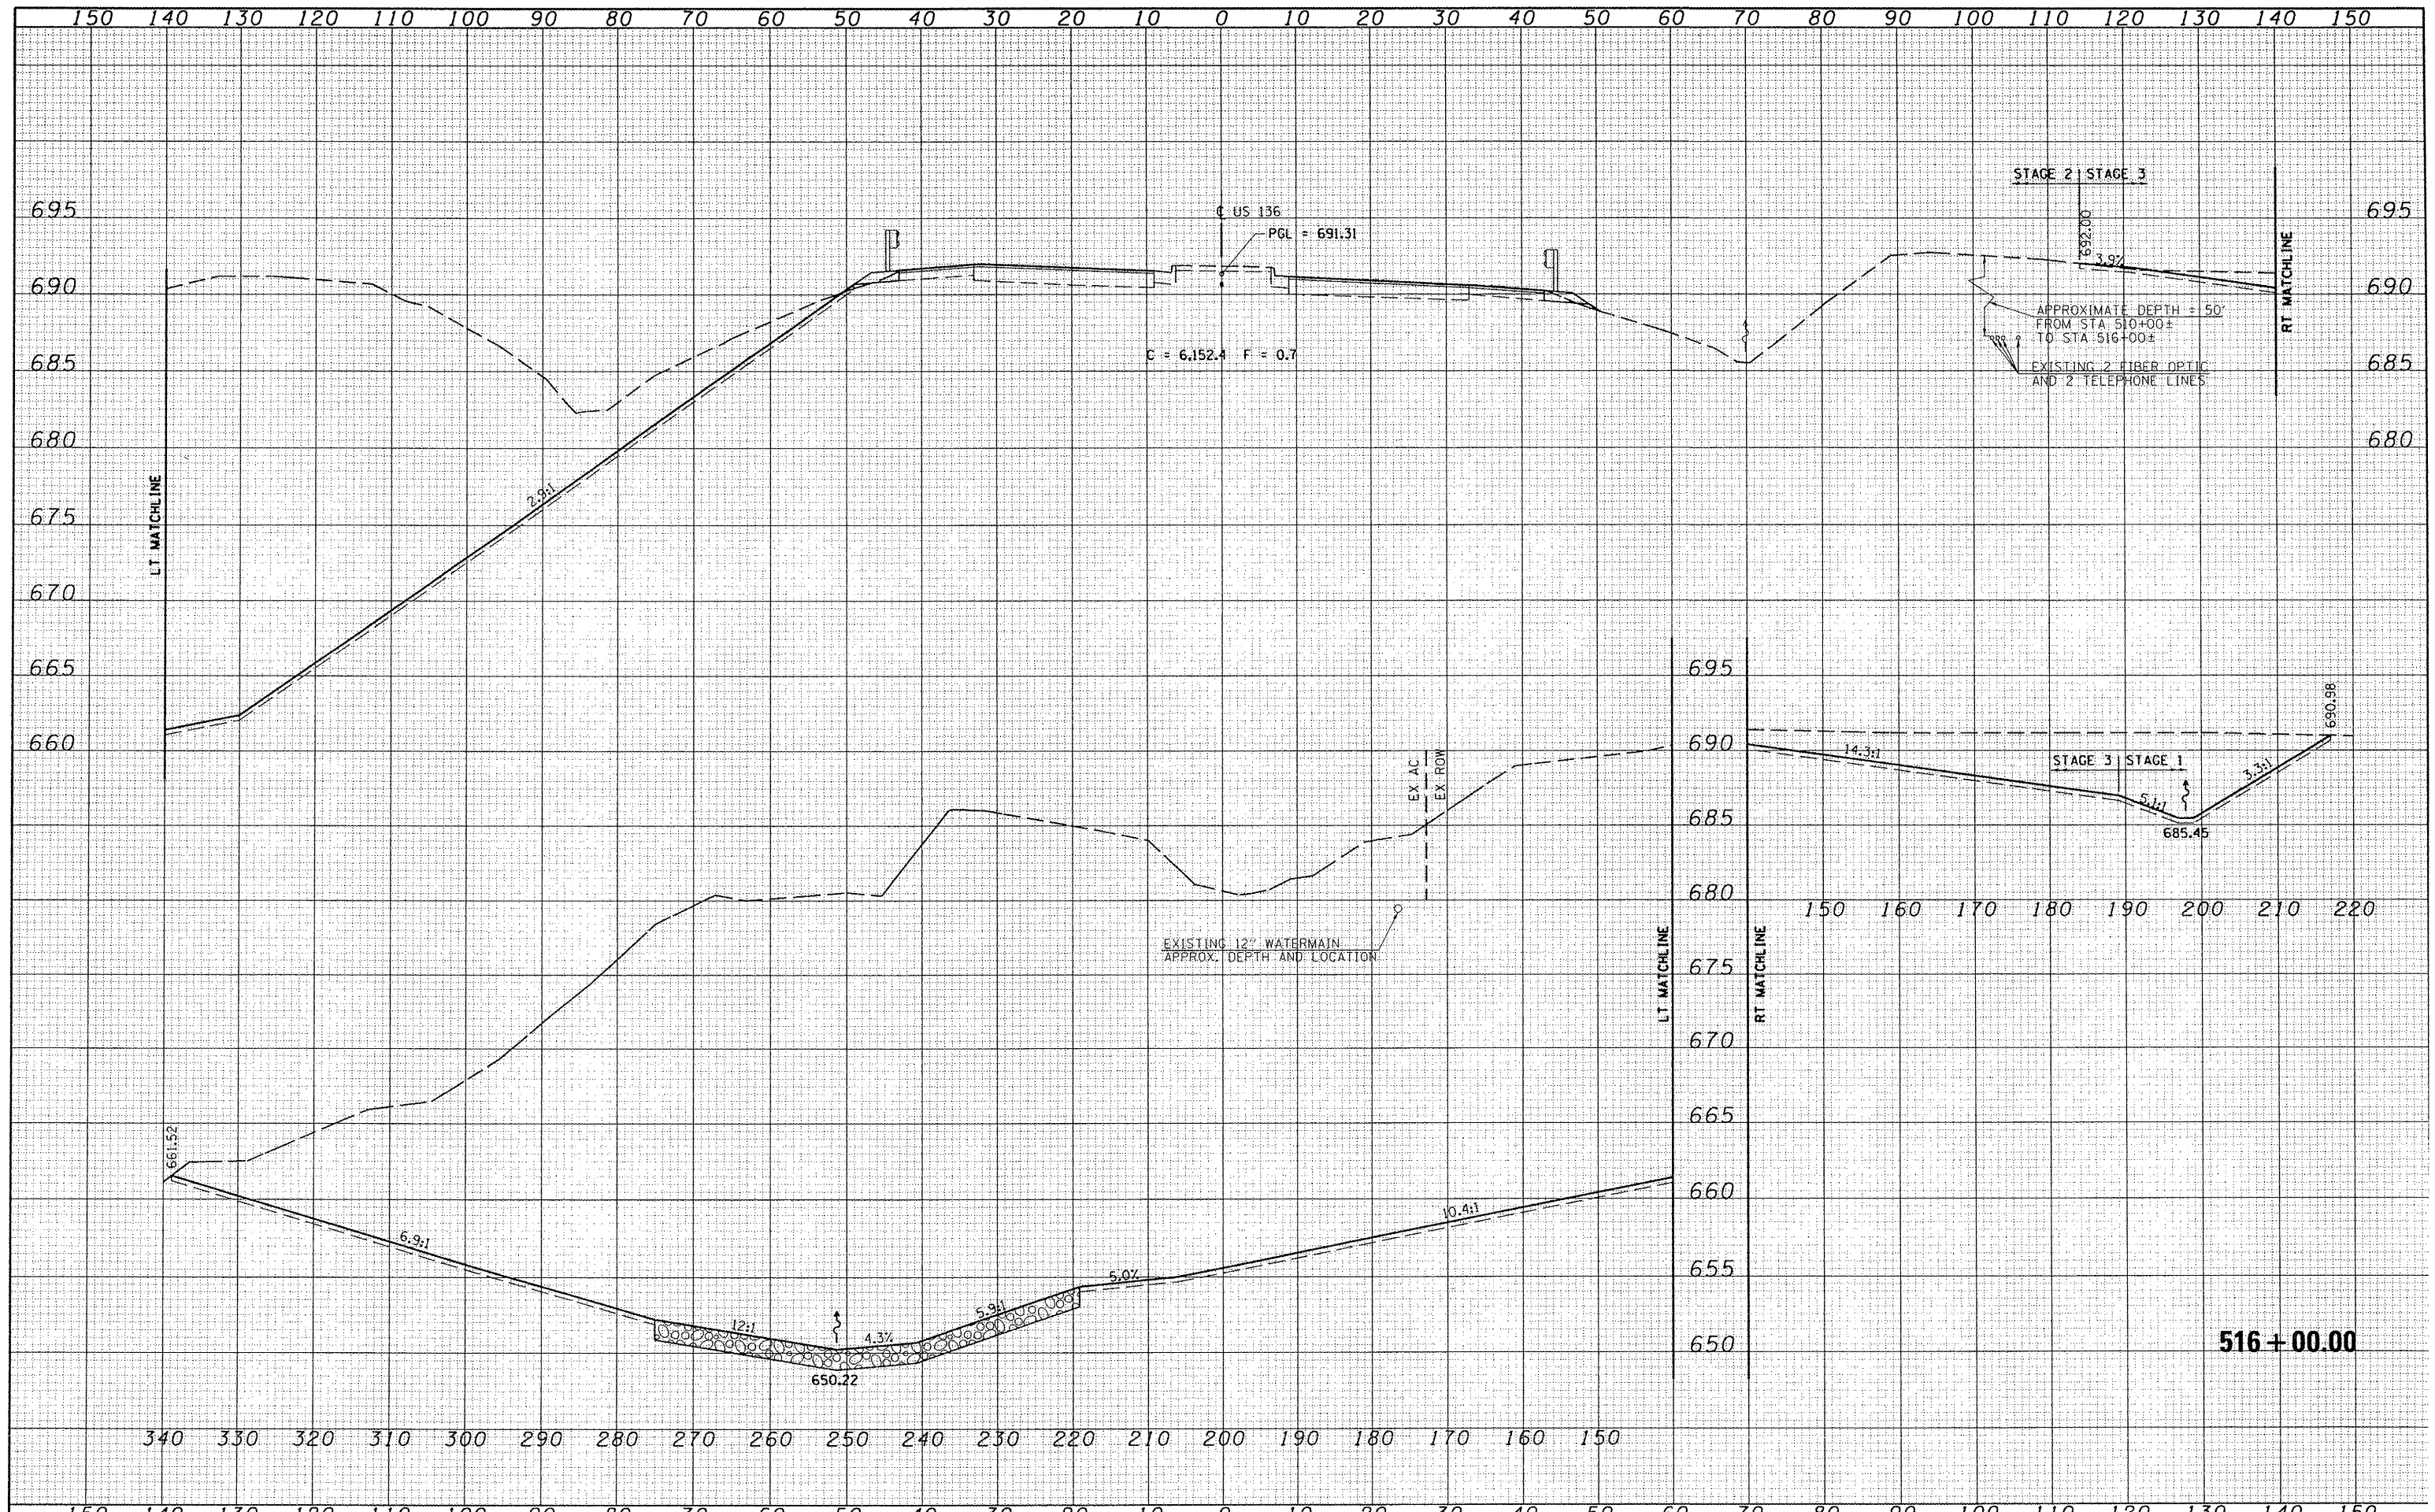

FILE NAME =	USER NAME = tdarr	DESIGNED -	REVISED -	STATE OF ILLINOIS DEPARTMENT OF TRANSPORTATION	FAP 315 (US RTE 136) ROADWAY CROSS SECTIONS	F.A.P. RTE. 315 SECTION 55-3HD COUNTY McDONOUGH TOTAL SHEETS 103 SHEET NO. 91 CONTRACT NO. 68A40
v:\transportation\2891\us136plans\US136xshets.dgn		DRAWN -	REVISED -			
PLOT SCALE 20.00' / IN.		CHECKED -	REVISED -			
PLOT DATE = 8/23/2011		DATE -	REVISED -			
SCALE:					SHEET NO. 8 OF 11 SHEETS	STA. 516+00.00 TO STA. 516+00.00
						ILLINOIS FED. AID PROJECT