


| | |
|-----------|--|
| DATE | |
| BY | |
| DESIGNED | |
| DRAWN | |
| CHECKED | |
| DATE | |
| FILE NAME | |
| USER NAME | |
| DESIGNED | |
| DRAWN | |
| CHECKED | |
| DATE | |

| | |
|-----------|--|
| DATE | |
| BY | |
| DESIGNED | |
| DRAWN | |
| CHECKED | |
| DATE | |
| FILE NAME | |
| USER NAME | |
| DESIGNED | |
| DRAWN | |
| CHECKED | |
| DATE | |

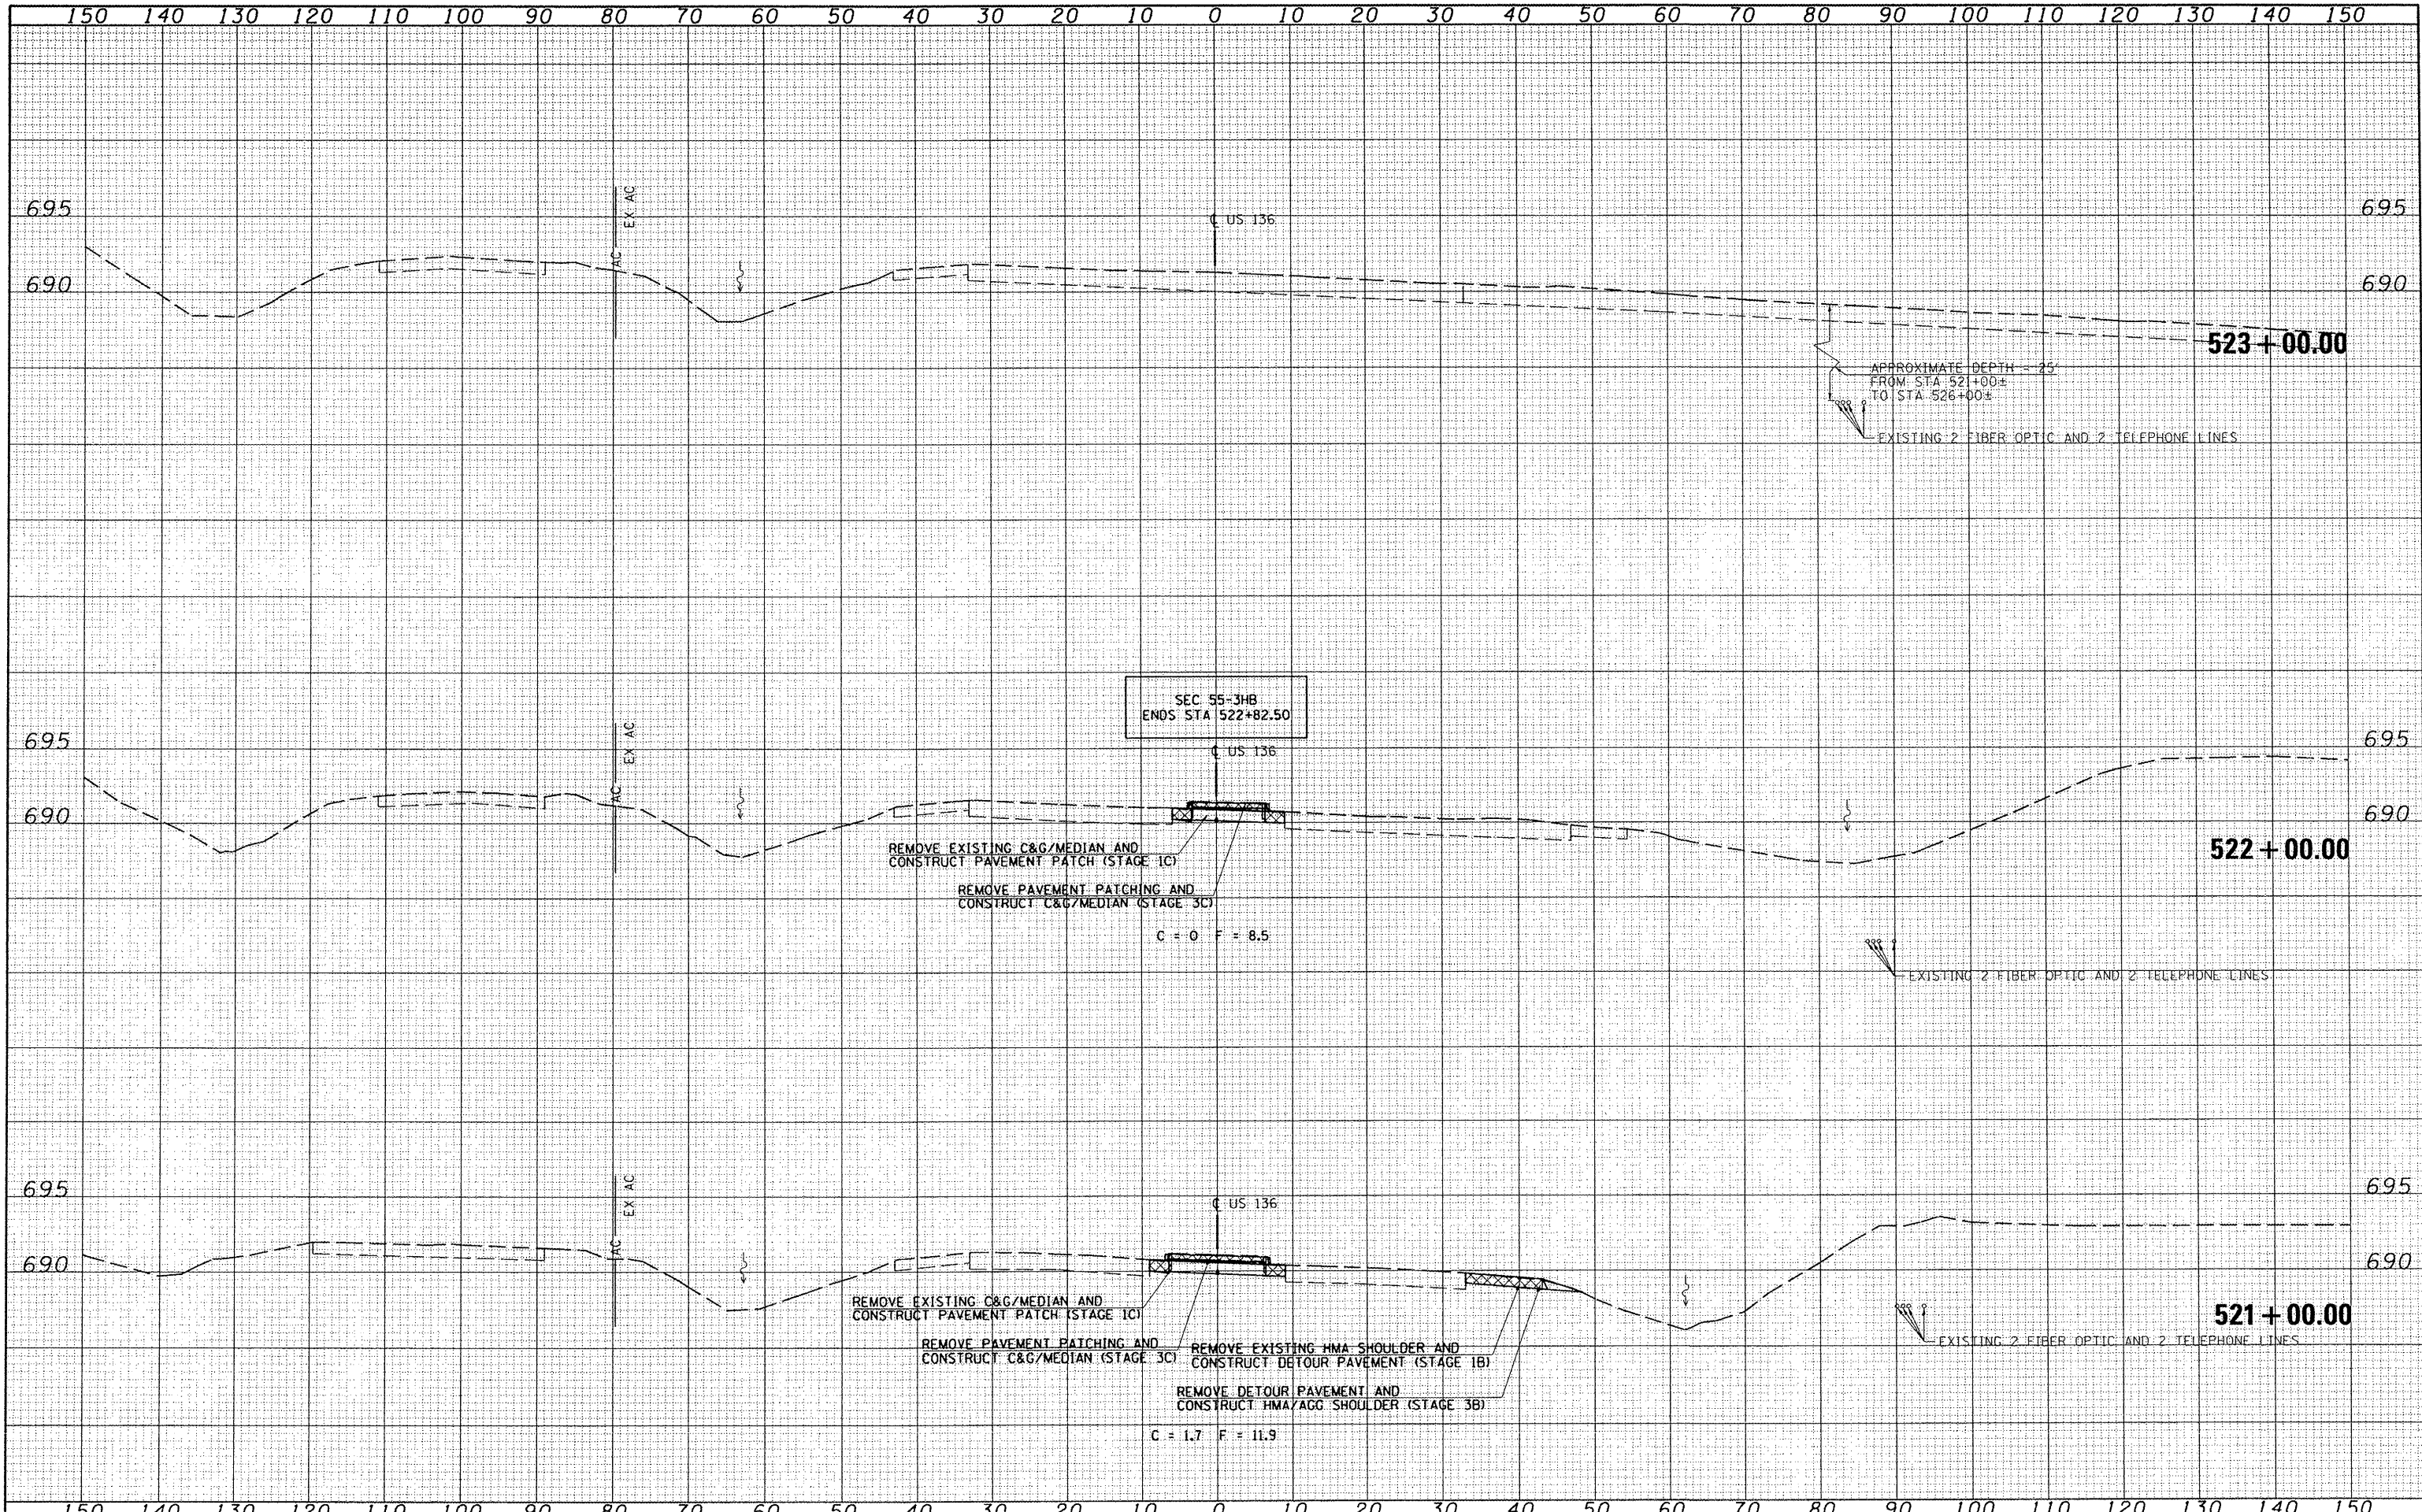

| | | | | | | | | | | | | | | | | |
|---|-----------|----------|---------|---|--|--|--|--|--------|-----------|-----|----------------------------------|---------|--------|--------------|-----------|
| FILE NAME | USER NAME | DESIGNED | REVISED | STATE OF ILLINOIS DEPARTMENT OF TRANSPORTATION | | | | FAP 315 (US RTE 136) ROADWAY CROSS SECTIONS | | | | F.A.P. RTE. | SECTION | COUNTY | TOTAL SHEETS | SHEET NO. |
| w:\transportation\2891\us136plans\US136sheets.dgn | tdarr | DRAWN | REVISED | | | | | 315 | 55-3HB | McDONOUGH | 103 | 94 | | | | |
| | | CHECKED | REVISED | SCALE: | | | | SHEET NO. 11 OF 11 SHEETS | | | | STA. 521+00.00 TO STA. 523+00.00 | | | | |
| | | DATE | REVISED | | | | | | | | | CONTRACT NO. 68A40 | | | | |
| ILLINOIS FED. AID PROJECT | | | | | | | | | | | | | | | | |