


FINAL SURVEY	DATE
SURVEYED	
PLOTTED	
TEMPLATE	
NOTE BOOK	
AREAS	
AREAS CHECKED	
NO.	

ORIGINAL SURVEY	DATE
SURVEYED	
PLOTTED	
TEMPLATE	
NOTE BOOK	
AREAS	
AREAS CHECKED	
NO.	

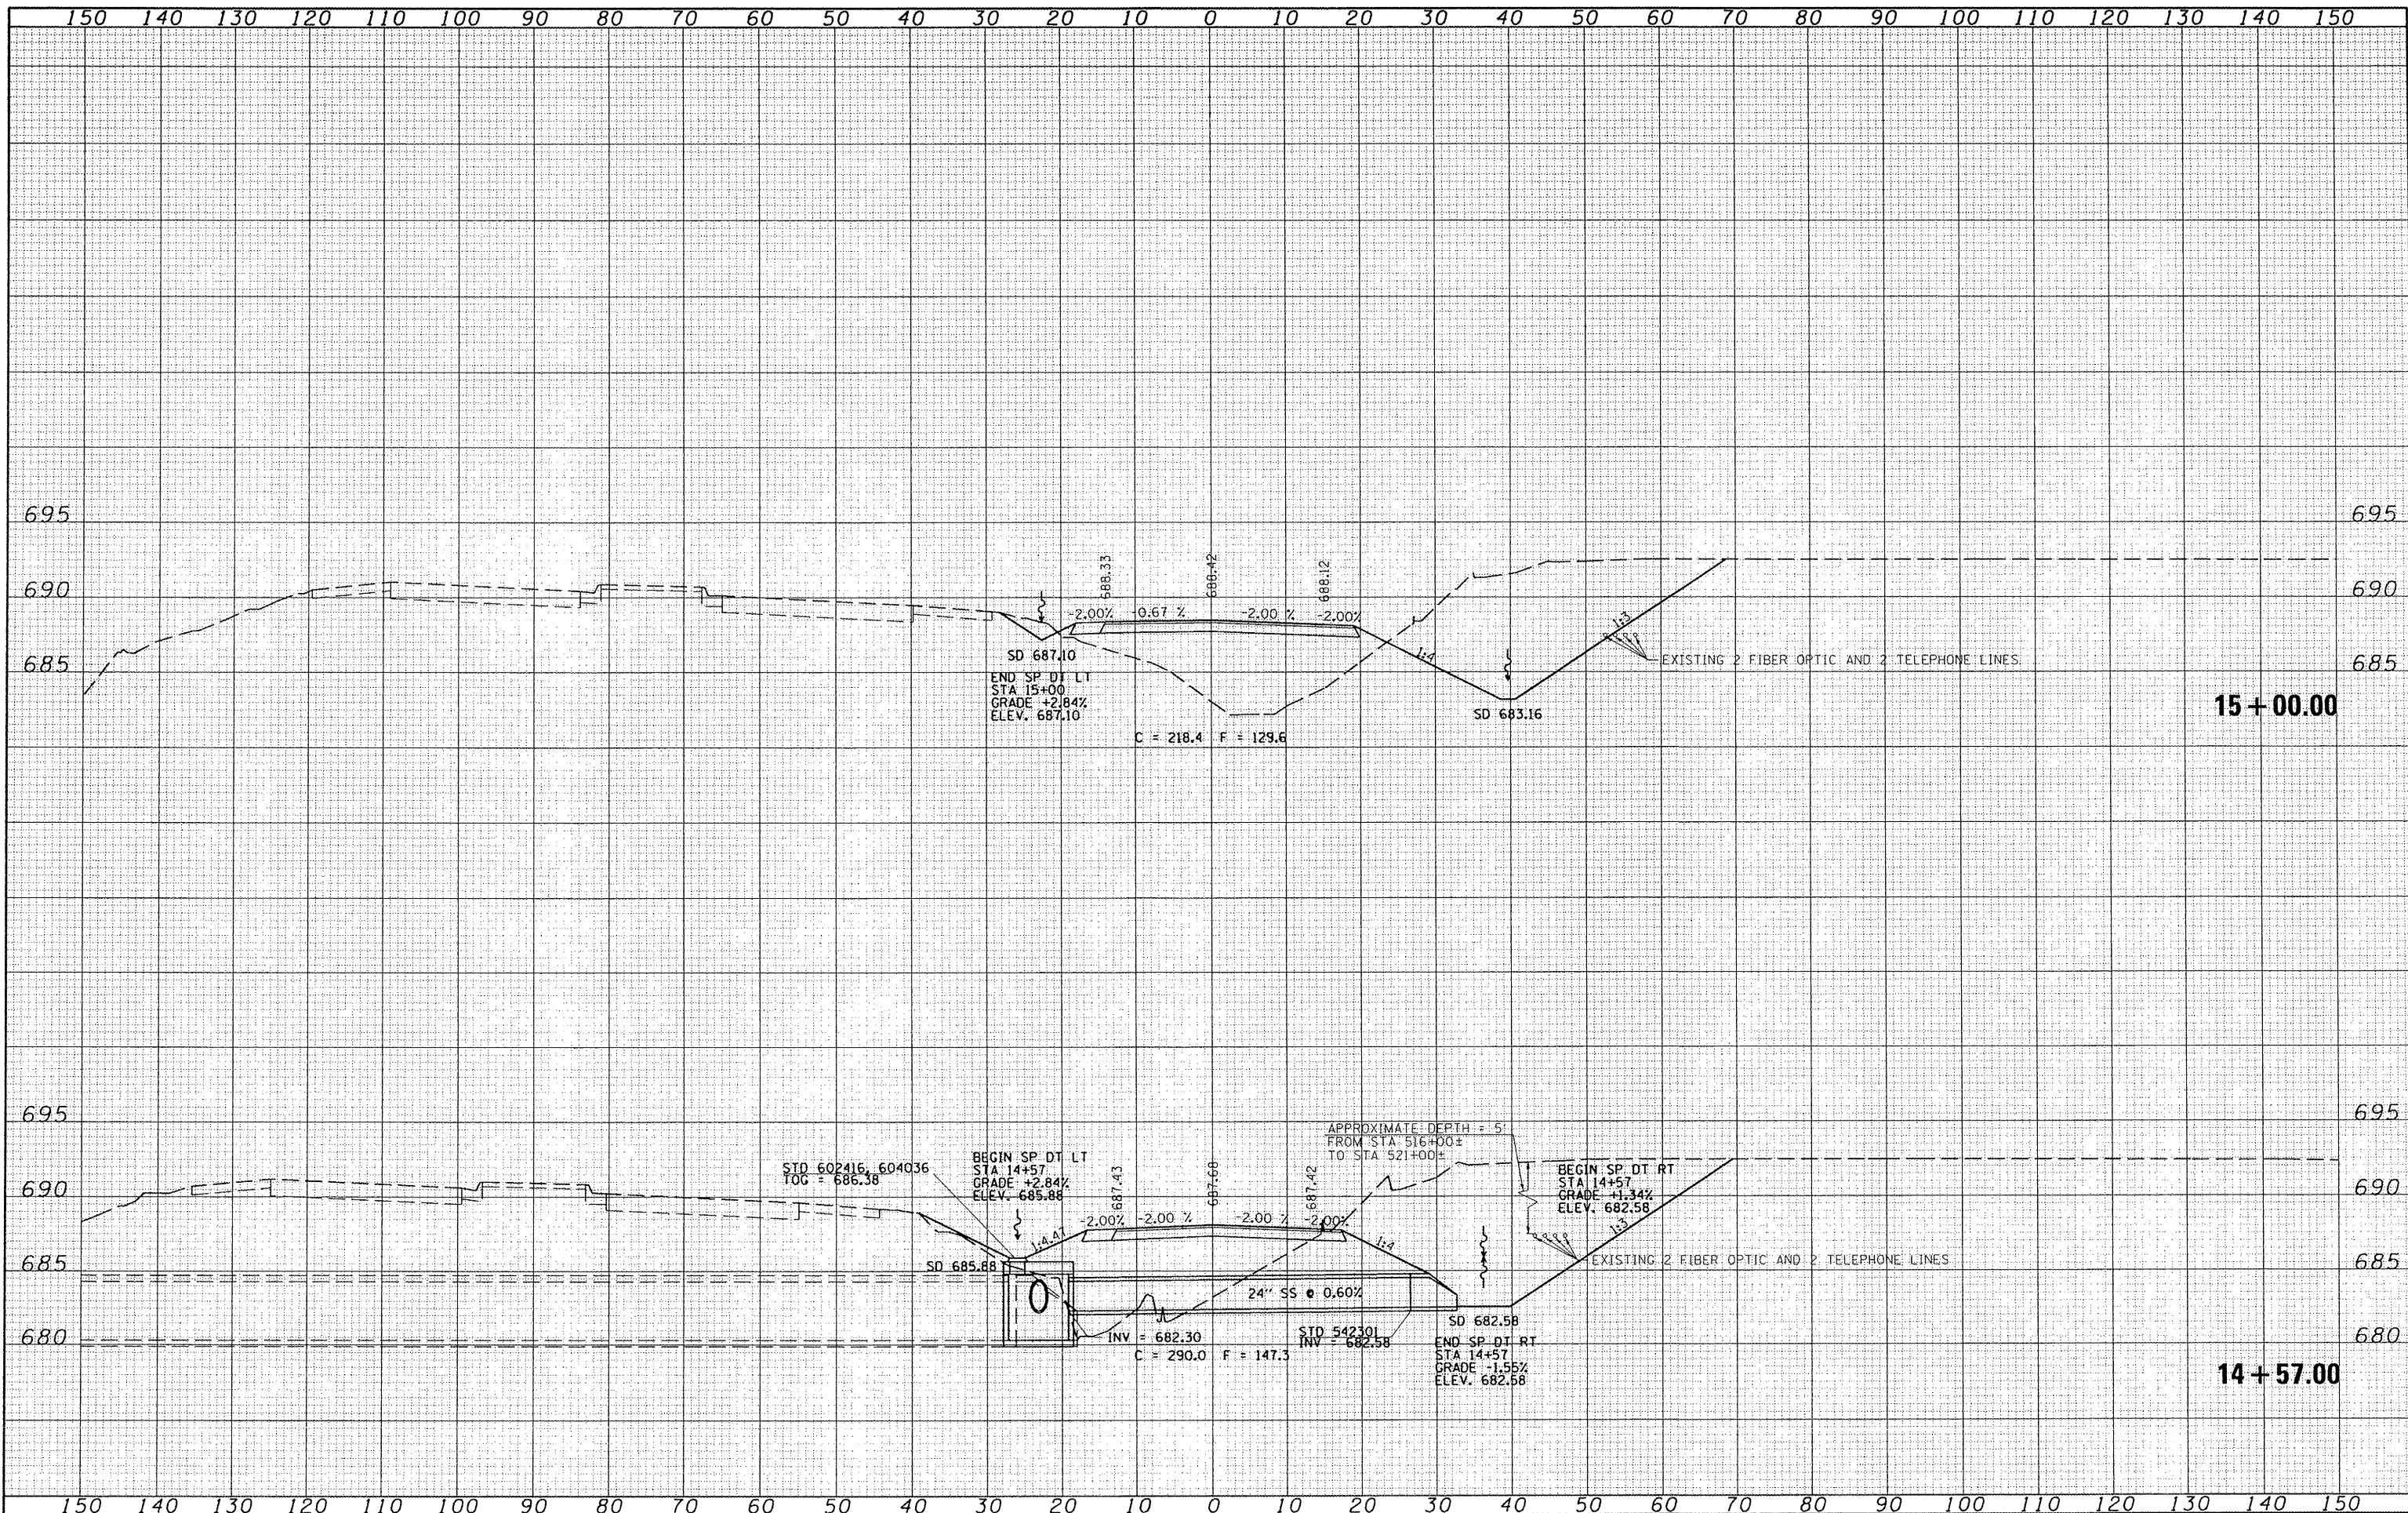

FILE NAME = V:\Transportation\2891\US136Plans\US136STAGING\sheets.dgn

USER NAME = jwhite
 PLOT SCALE = 28.00' / IN.
 PLOT DATE = 8/23/2011

DESIGNED -	REVISED -
DRAWN -	REVISED -
CHECKED -	REVISED -
DATE -	REVISED -

**STATE OF ILLINOIS
 DEPARTMENT OF TRANSPORTATION**

**FAP 315 (US RTE 136)
 TEMPORARY RUNAROUND CROSS SECTIONS**

SCALE: SHEET NO. 7 OF 9 SHEETS STA. 14+57.00 TO STA. 15+00.00

F.A.P. RTE.	SECTION	COUNTY	TOTAL SHEETS	SHEET NO.
315	55-3HB	MCDONOUGH	103	101
				CONTRACT NO. 68A40
ILLINOIS FED. AID PROJECT				