


**SECTION A-A**

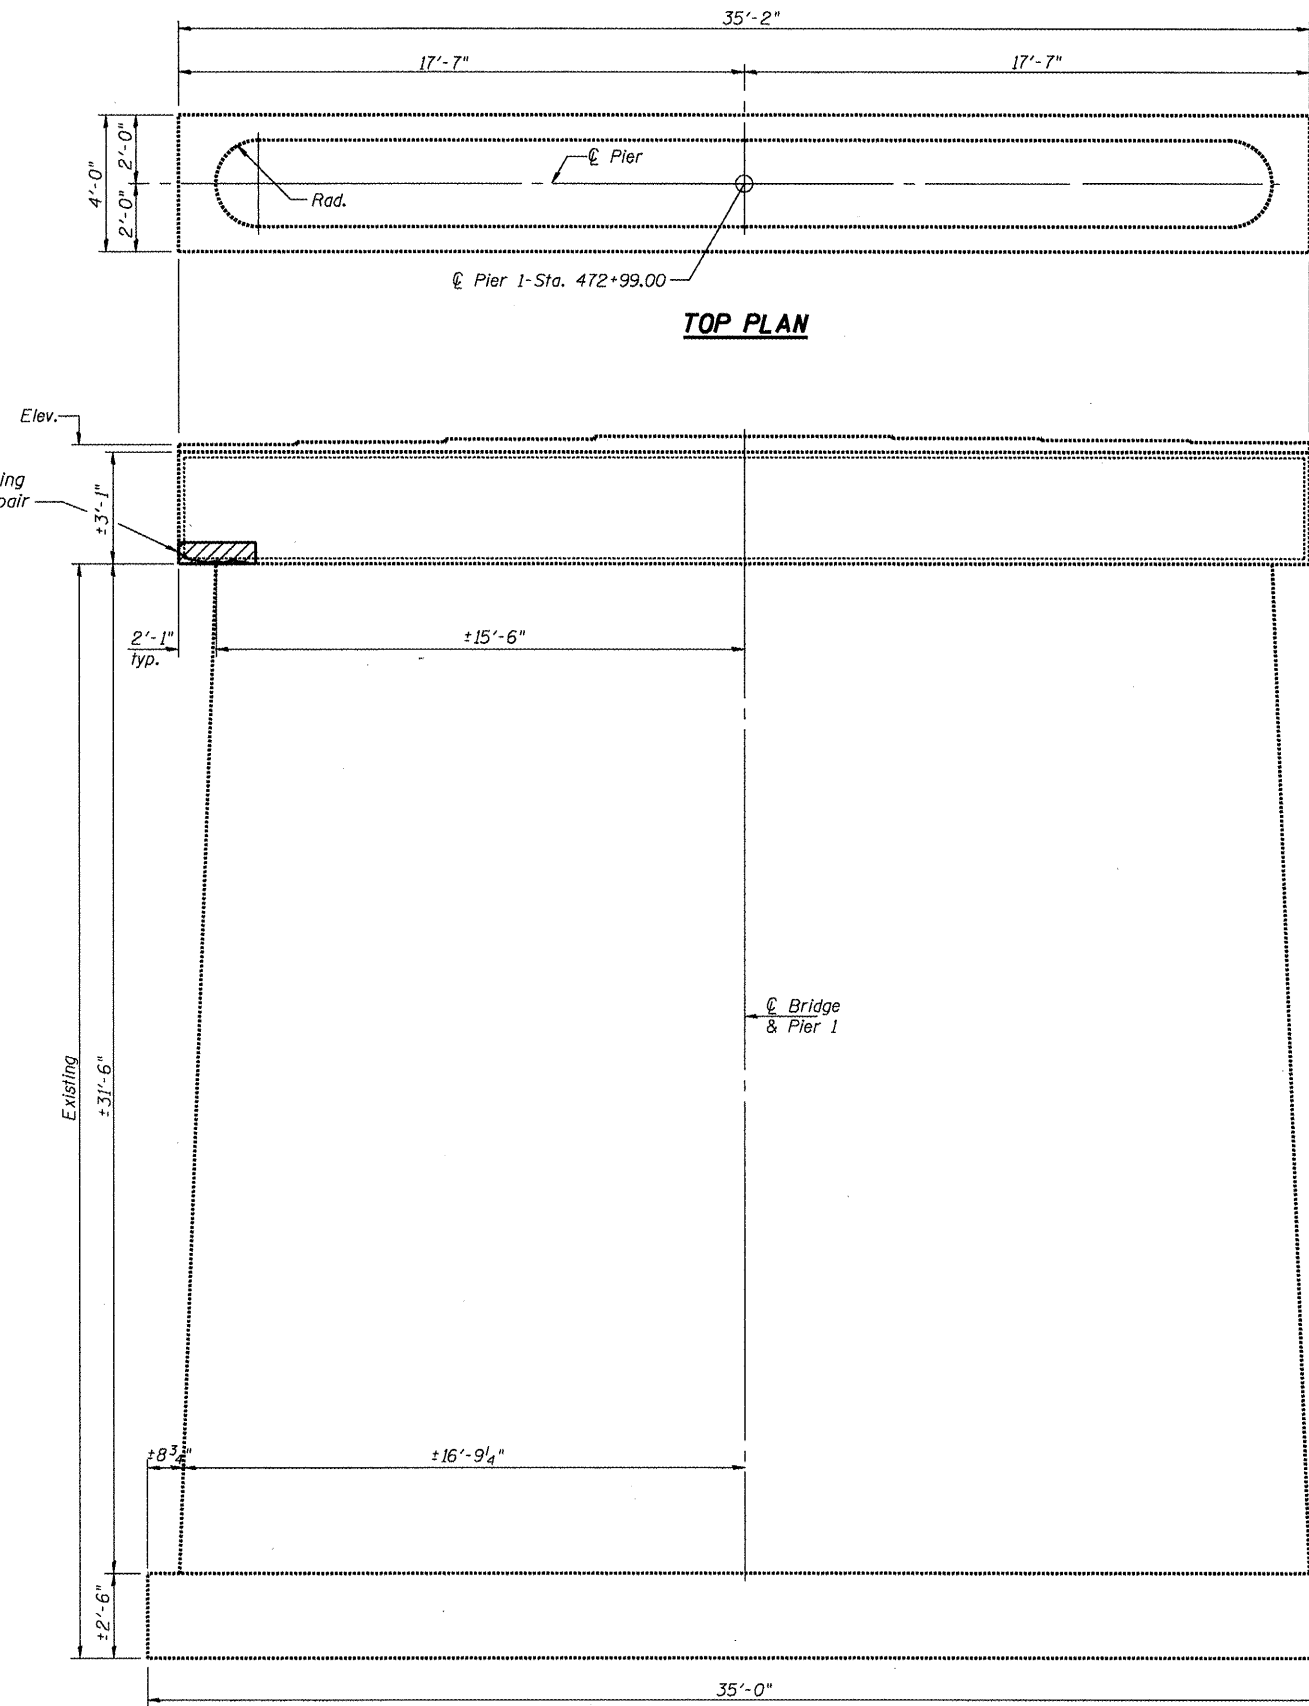

**TOP PLAN**

**ELEVATION**

(Looking East - Pier 1)

Structural Repair of Concrete

**BILL OF MATERIAL**

Item	Unit	Amount
Structural Repair of Concrete (<=5")	SQFT	12

(quantity reflects 15% above field survey)

SA GEN DRAFT ST08PLANS S04014 SBASBY SHL02P-0025.dgn

FILE NAME =	USER NAME = #USER#	DESIGNED - CEJ	REVISED -	<b>STATE OF ILLINOIS DEPARTMENT OF TRANSPORTATION</b>	<b>CONCRETE REPAIR (PIERS 1&amp;2) SN.029-0025 IL.95 OVER SPOON RIVER</b>	F.A.P. RTE. 687	SECTION (123B)1	COUNTY FULTON	TOTAL SHEETS 14	SHEET NO. 12	
*FILE#	PLOT SCALE = #SCALE#	DRAWN - CEJ	REVISED -			SCALE: _____	SHEET NO. _____ OF _____ SHEETS	CONTRACT MAINT. BRIDGE REPAIRS		CONTRACT# 68A58	
	PLOT DATE = #DATE#	CHECKED -	REVISED -				STA. _____ TO STA. _____	ILLINOIS FED. AID PROJECT			
		DATE - 12/12/2012	REVISED -								