



**CASE 3 : WITH HOT MIX ASPHALT SURFACE REMOVAL (COLD MILLING)
TIE-IN TO EXISTING BITUMINOUS TAPER**

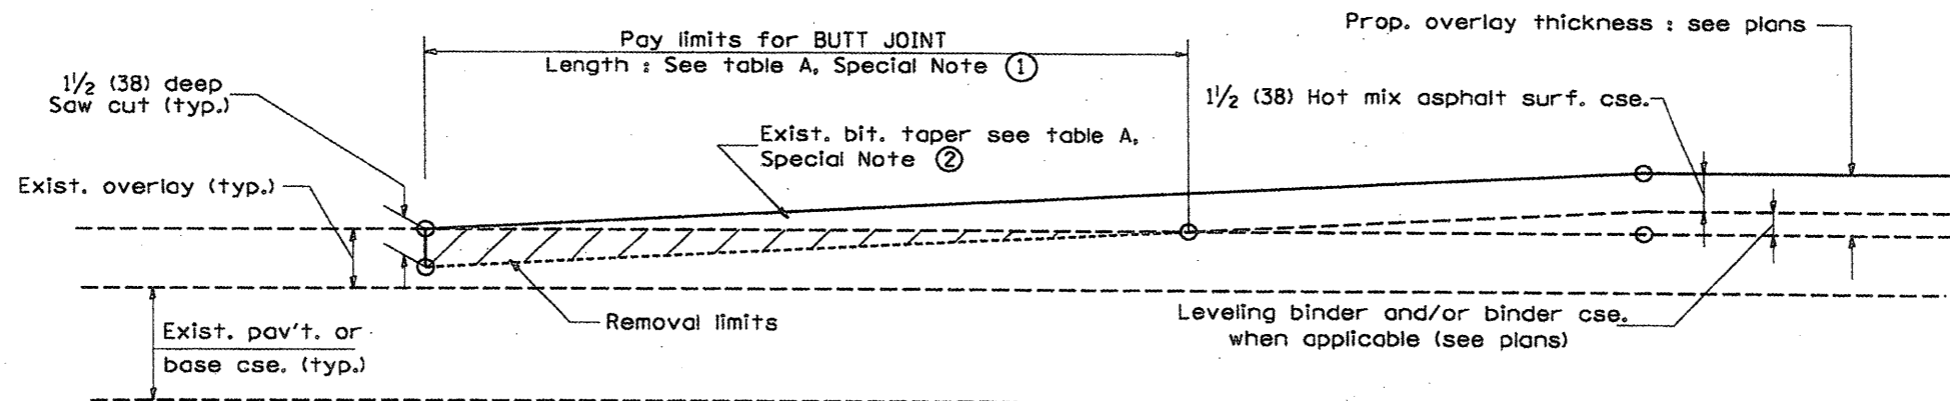

**CASE 4 : NO HOT MIX ASPHALT SURFACE REMOVAL (COLD MILLING)
TIE-IN TO EXISTING BITUMINOUS TAPER**

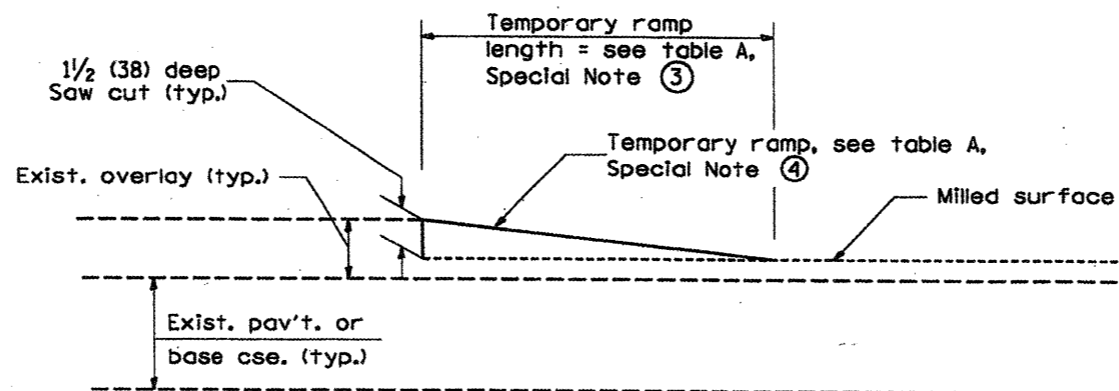

DETAIL TEMPORARY RAMP

All dimensions are in inches (millimeters) unless otherwise noted.

STATE OF ILLINOIS DEPARTMENT OF TRANSPORTATION	NOT TO SCALE	BUTT JOINTS	ROUTE		SECTION	COUNTY	SHEET	
			F.A.I.	155	1108-148-111-2	TAZEWELL	TOTAL	NO.
			MKD.	1-155	CONTRACT NO.	68459	14	12

SHI_2_OF_3
CADD STD. 406101-D4