


EXISTING TYPICAL CROSS SECTION ①

FAP 323 (US 36)


STATION 61+30.17 TO STATION 73+10.71 ②

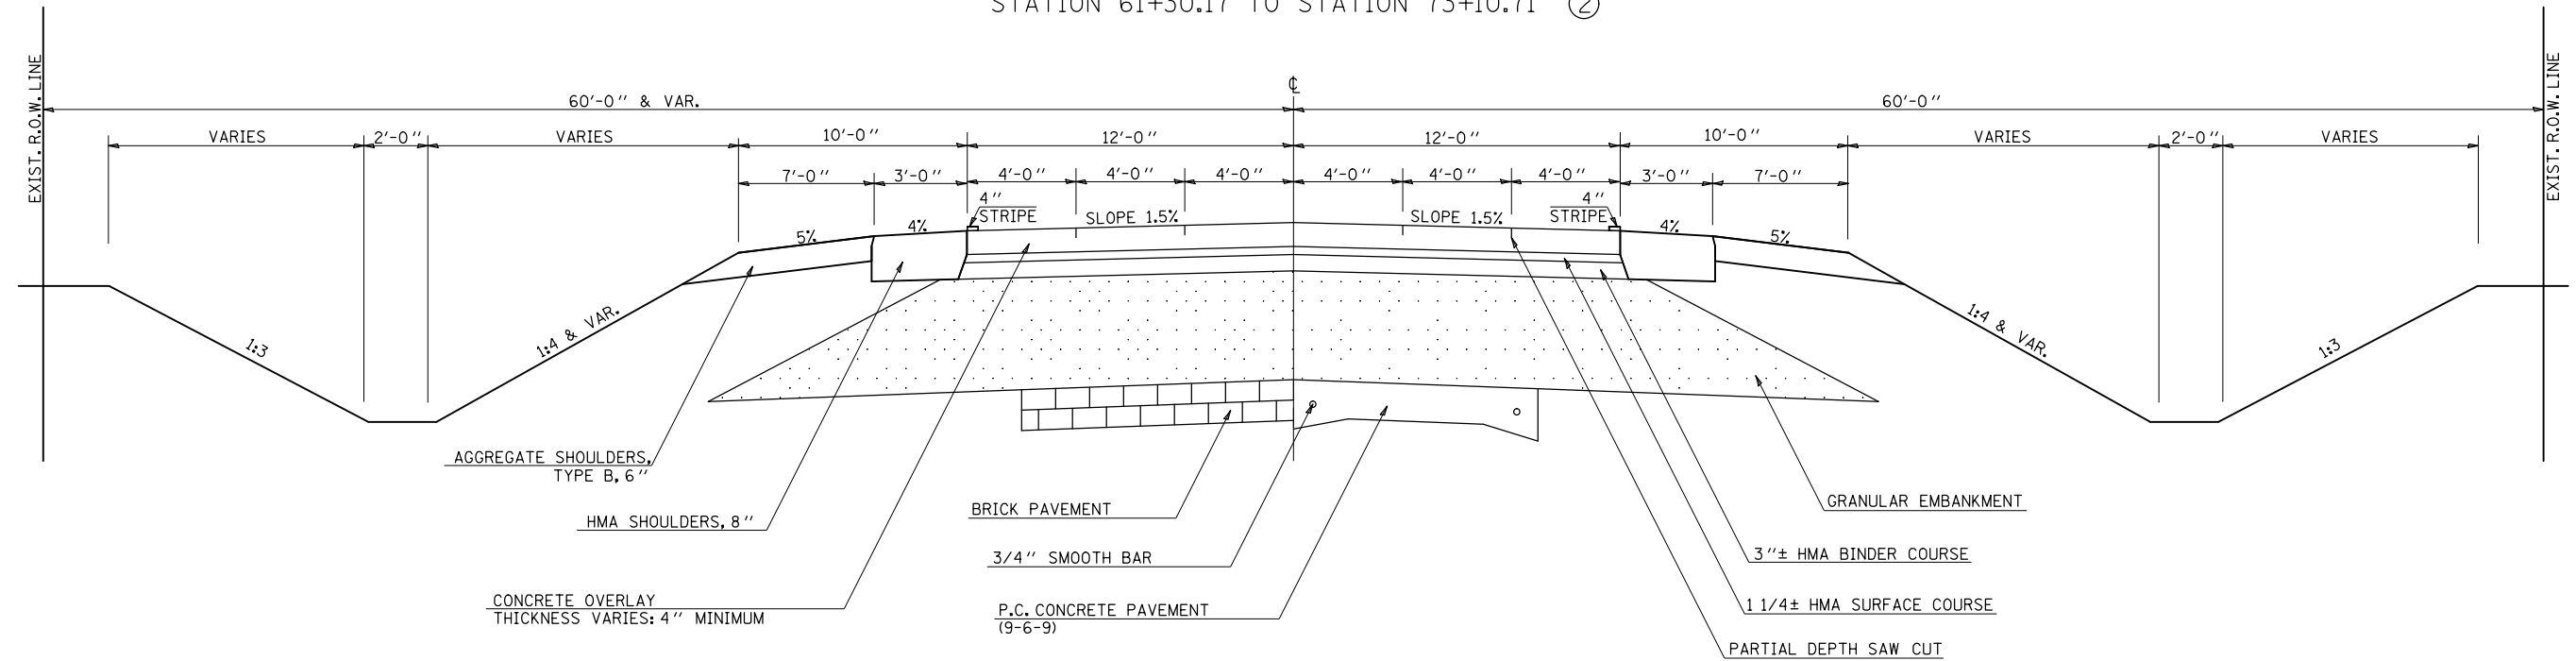

PROPOSED TYPICAL CROSS SECTION ①

FAP 323 (US 36)

STATION 61+30.17 TO STATION 73+10.71 ②

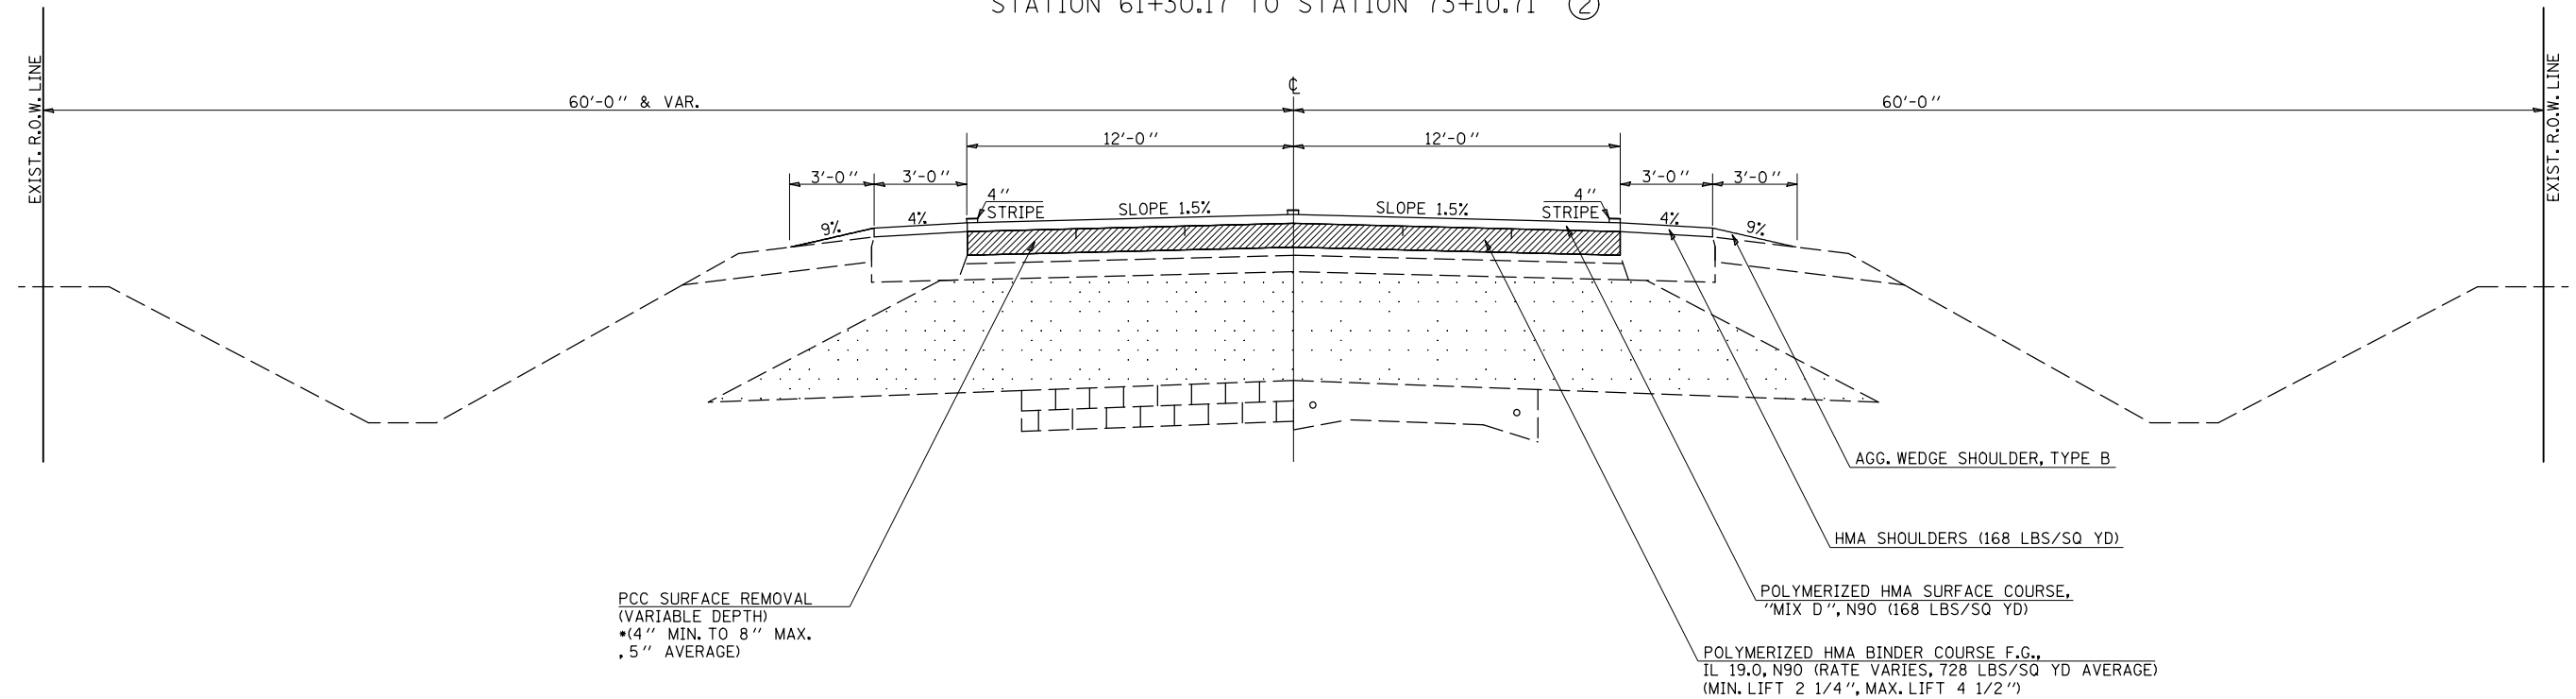

FILE NAME =	USER NAME = coombessf	DESIGNED -	REVISED -
ct:\pw\work\p\dot\coombessf\d0282854\0570902-sht-typical.dgn		DRAWN -	REVISED -
PLOT SCALE = 40.0000' / in.		CHECKED -	REVISED -
PLOT DATE = 1/13/2012		DATE -	REVISED -

STATE OF ILLINOIS
DEPARTMENT OF TRANSPORTATION

TYPICAL CROSS SECTIONS

SCALE: SHEET NO. OF SHEETS STA. TO STA.

F.A.P. RTE.	SECTION	COUNTY	TOTAL SHEETS	SHEET NO.
323	(144)RS-2 & 145RS-3	DOUGLAS	21	6
CONTRACT NO. 70902				
ILLINOIS FED. AID PROJECT				