
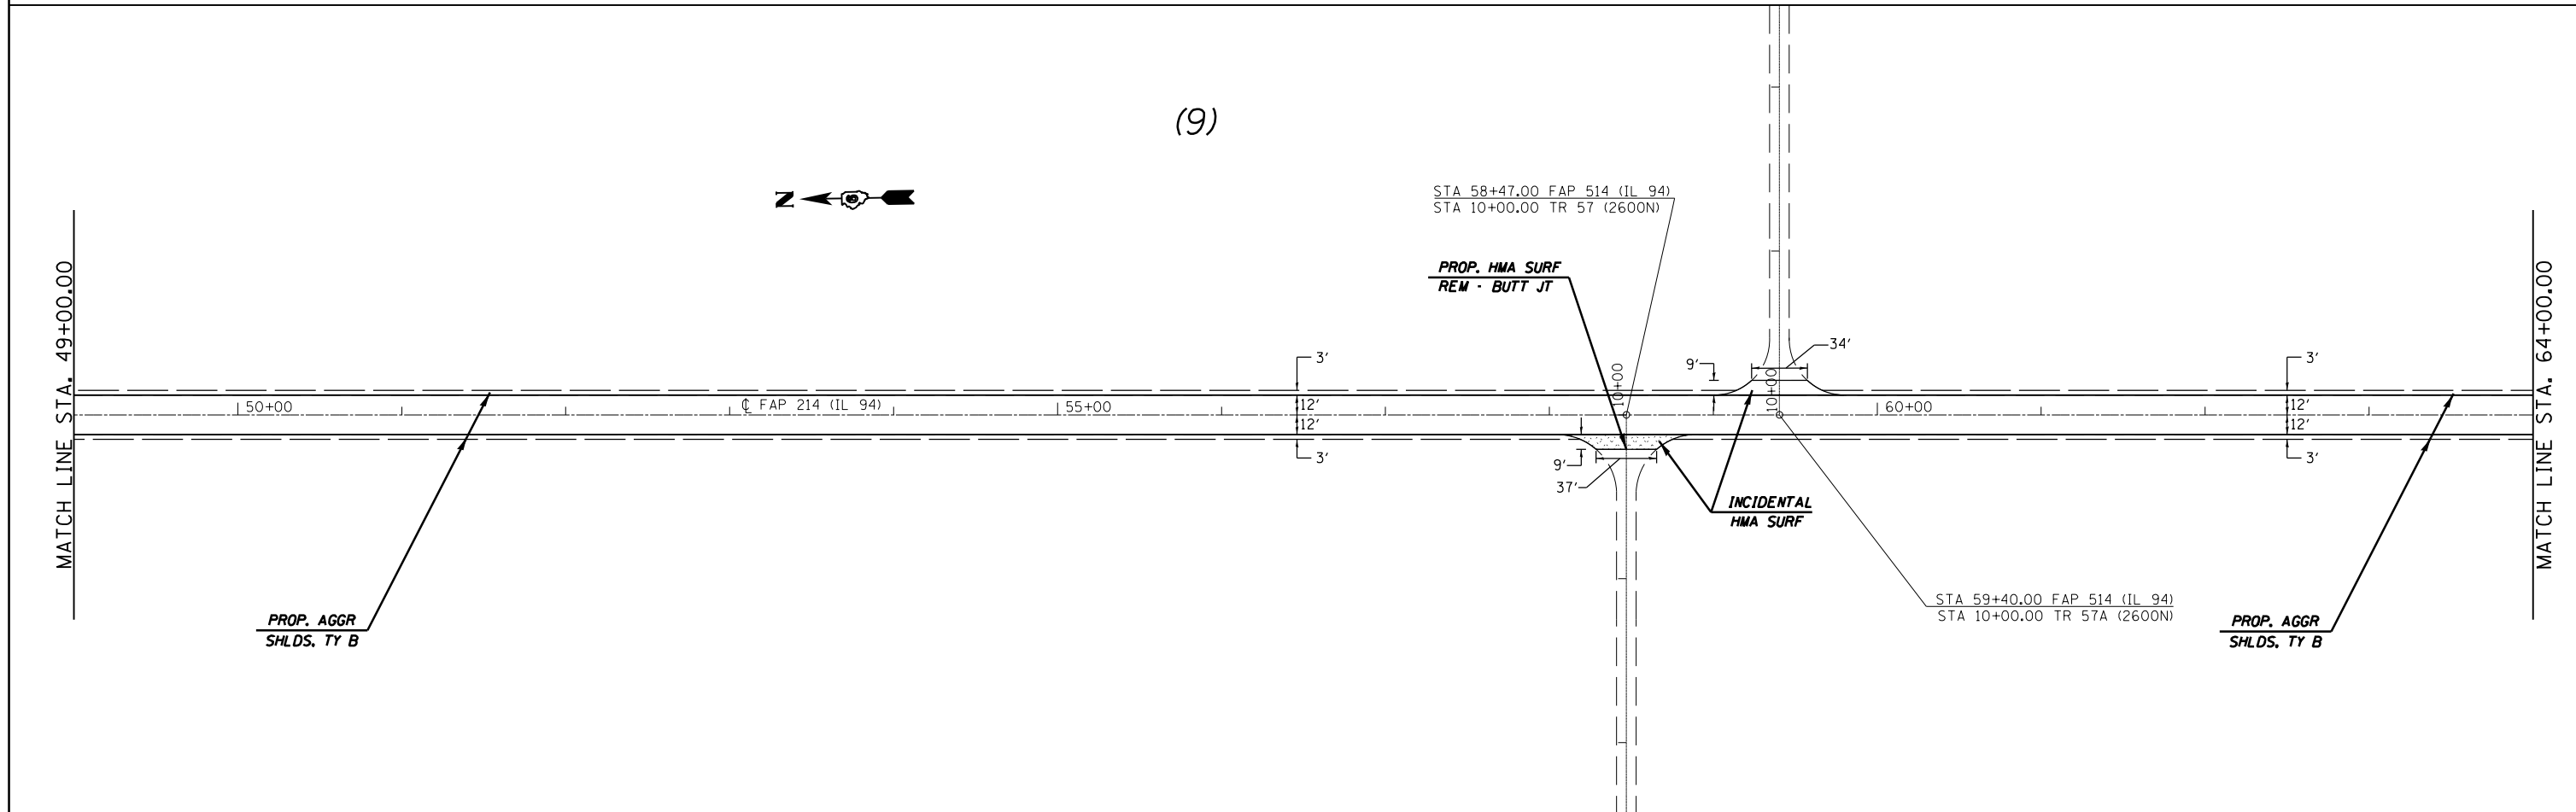


SEE SHEET 13-14 FOR
SIGN REPLACEMENT SCHEDULE

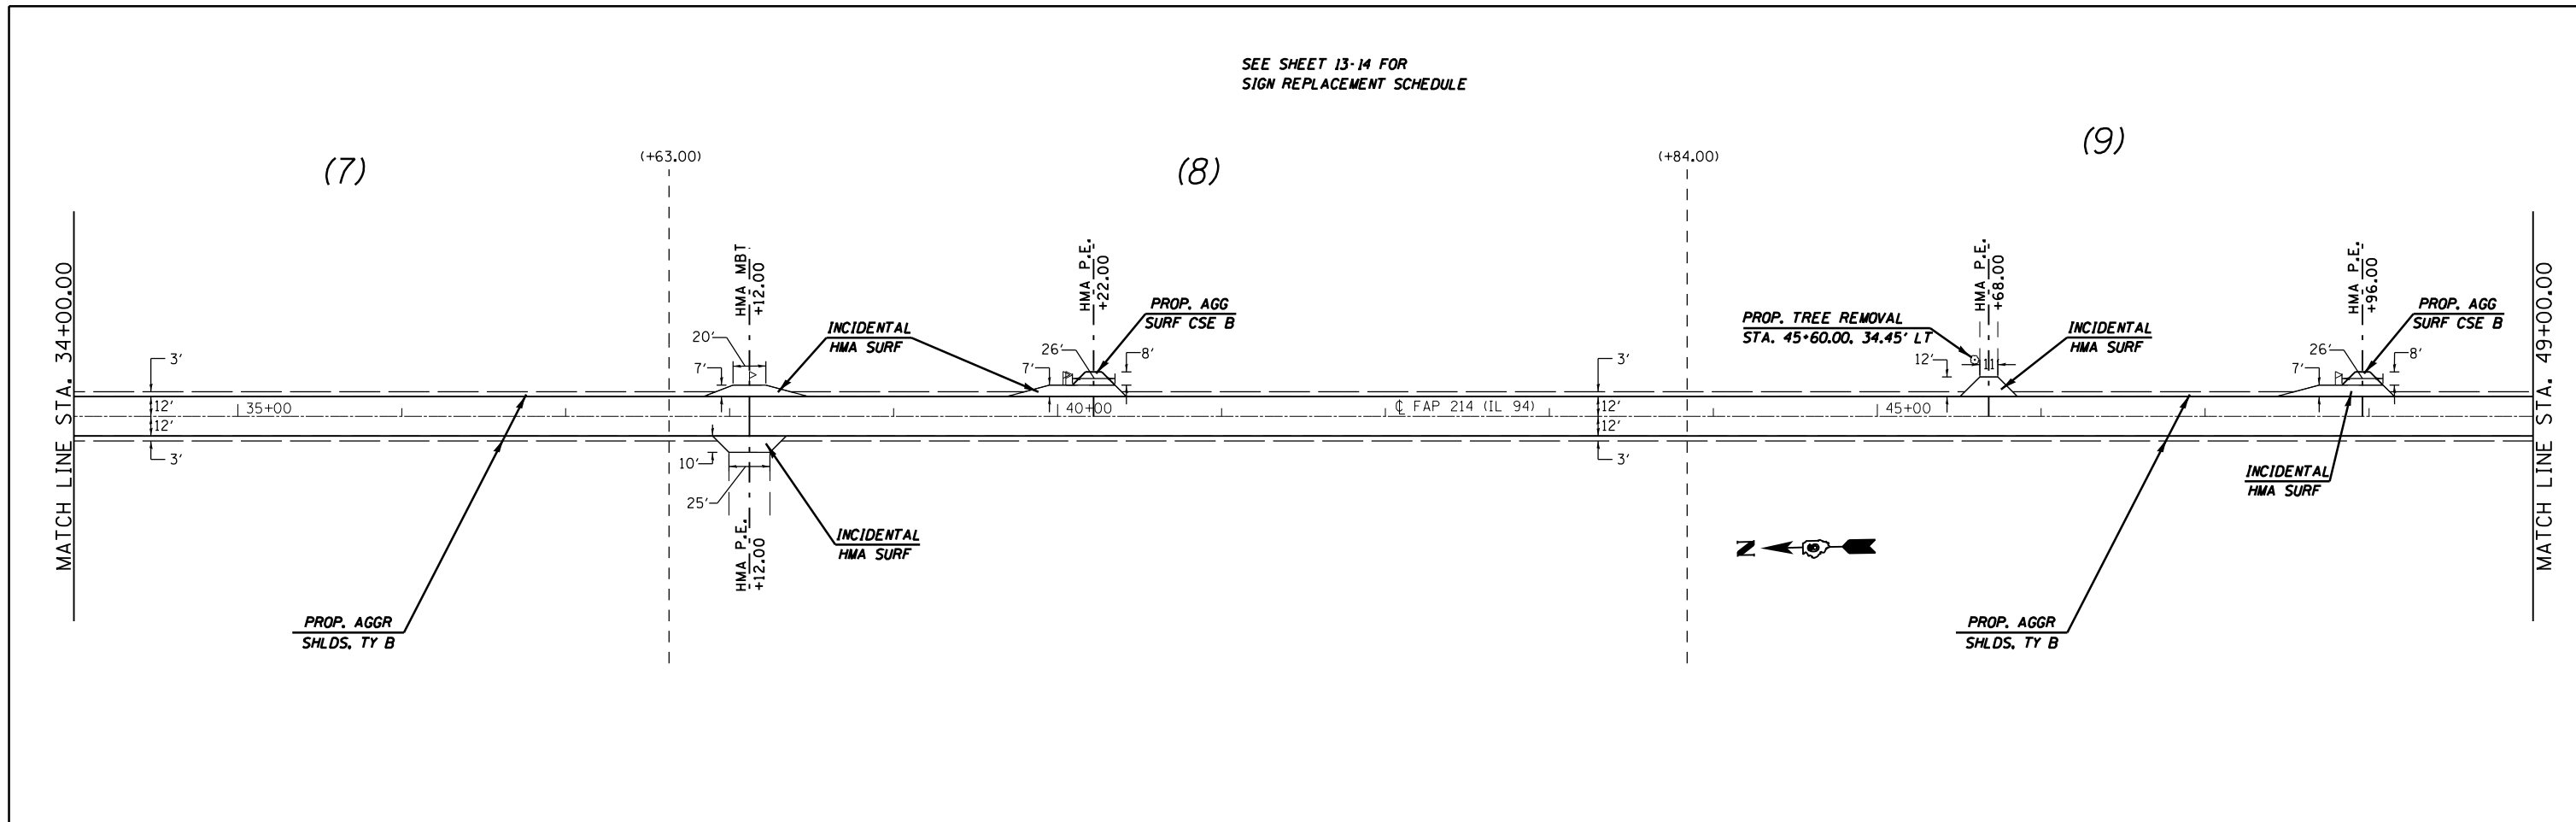

FILE NAME =	USER NAME = sparksgw	DESIGNED - JWC	REVISED -	STATE OF ILLINOIS DEPARTMENT OF TRANSPORTATION	PLAN SHEETS			F.A.P. RTE. 514	SECTION 106RS-6	COUNTY HANCOCK	TOTAL SHEETS 26	SHEET NO. 16
ei:\pwwork\pwwork\sparksgw\0221152\0672\c92-sht-plan.dgn		DRAWN - JWC	REVISED -		SCALE: 50	SHEET NO. 2 OF 8 SHEETS	STA. 34+00.00 TO STA. 64+00.00	CONTRACT NO. 72C92				
		CHECKED - MSD	REVISED -		ILLINOIS FED. AID PROJECT							
		DATE -	REVISED -									