
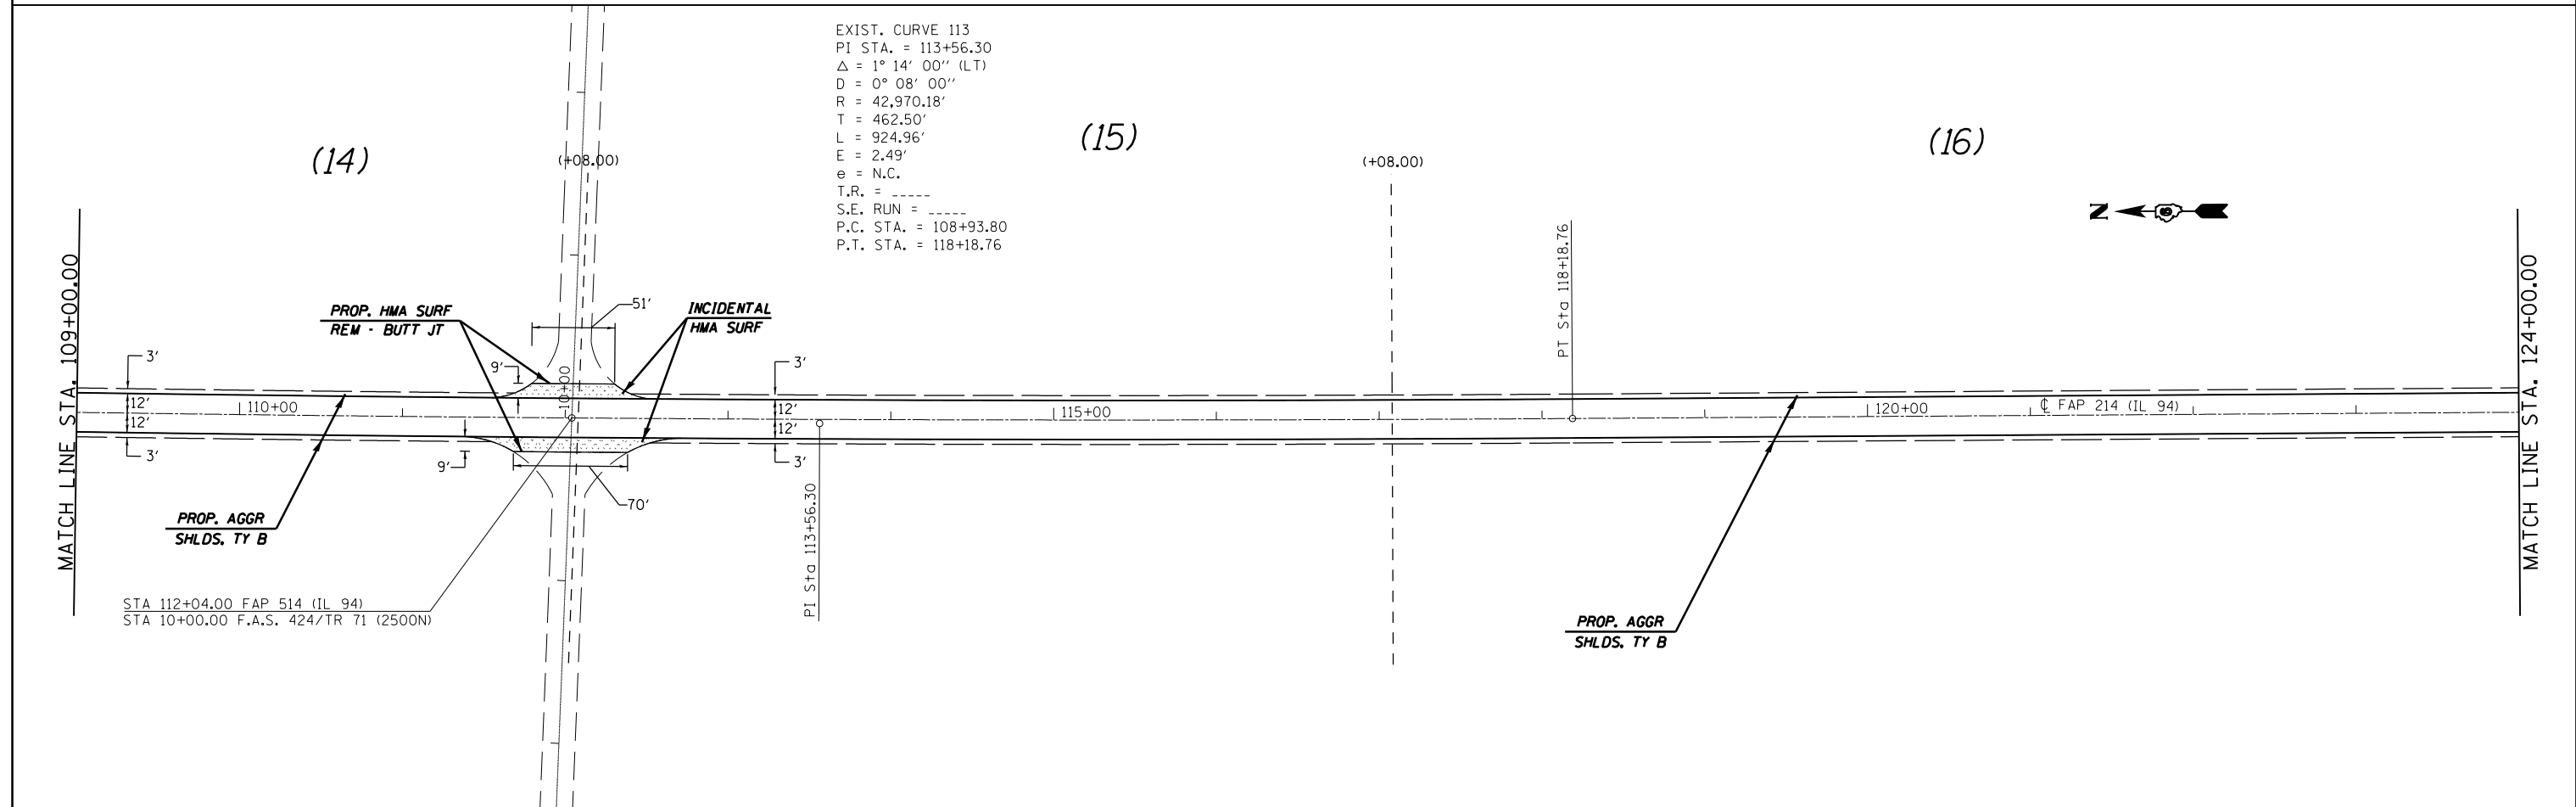


SEE SHEET 13-14 FOR
SIGN REPLACEMENT SCHEDULE

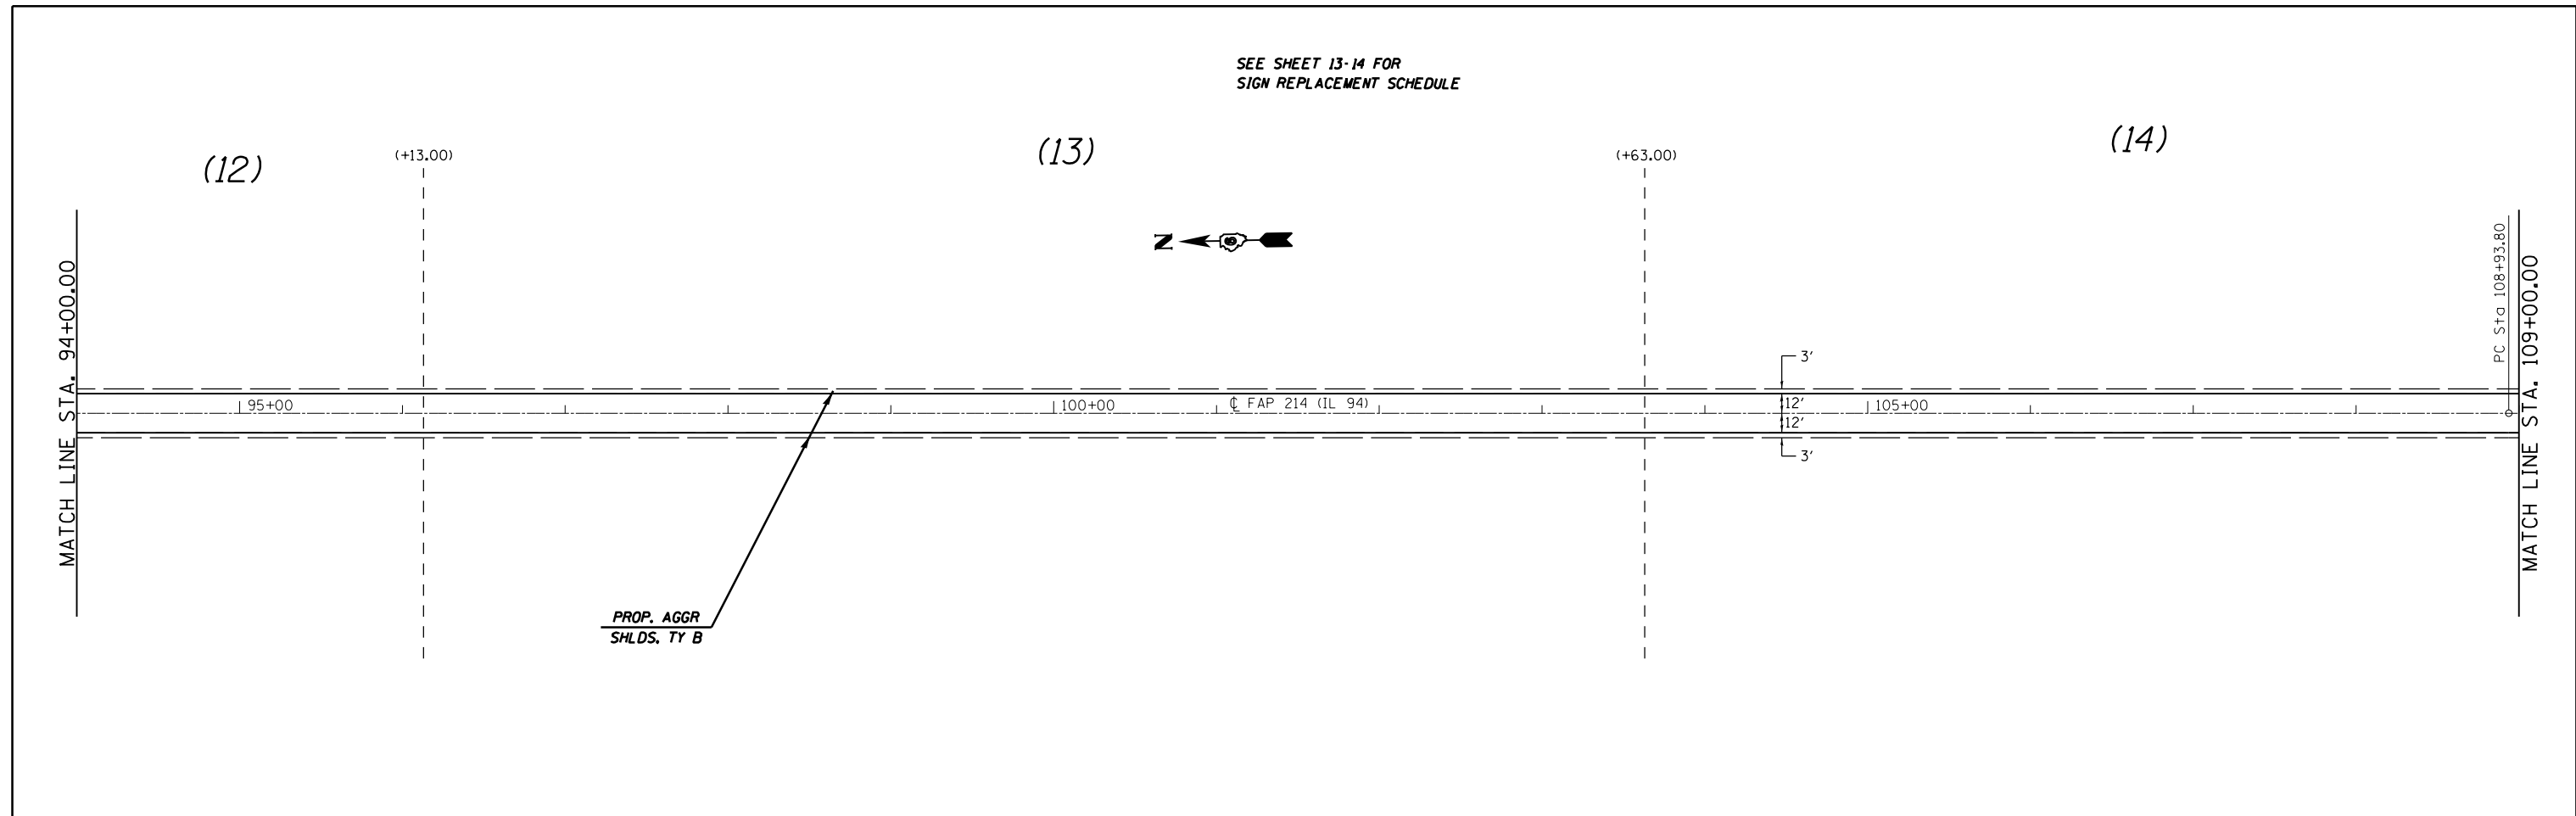

FILE NAME =	USER NAME = sparksgw	DESIGNED - JWC	REVISED -	STATE OF ILLINOIS DEPARTMENT OF TRANSPORTATION	PLAN SHEETS			F.A.P. RTE.	SECTION	COUNTY	TOTAL SHEETS	SHEET NO.
c:\pwwork\pwwork\sparksgw\0221152\0672\c92-sht-plan.dgn		DRAWN - JWC	REVISED -		SCALE: 50	SHEET NO. 4 OF 8 SHEETS	STA. 94+00.00 TO STA. 124+00.00	514	106RS-6	HANCOCK	26	18
		CHECKED - MSD	REVISED -					CONTRACT NO. 72C92				
		DATE -	REVISED -					ILLINOIS FED. AID PROJECT				