



SEE SHEET 13-14 FOR  
SIGN REPLACEMENT SCHEDULE

(18)

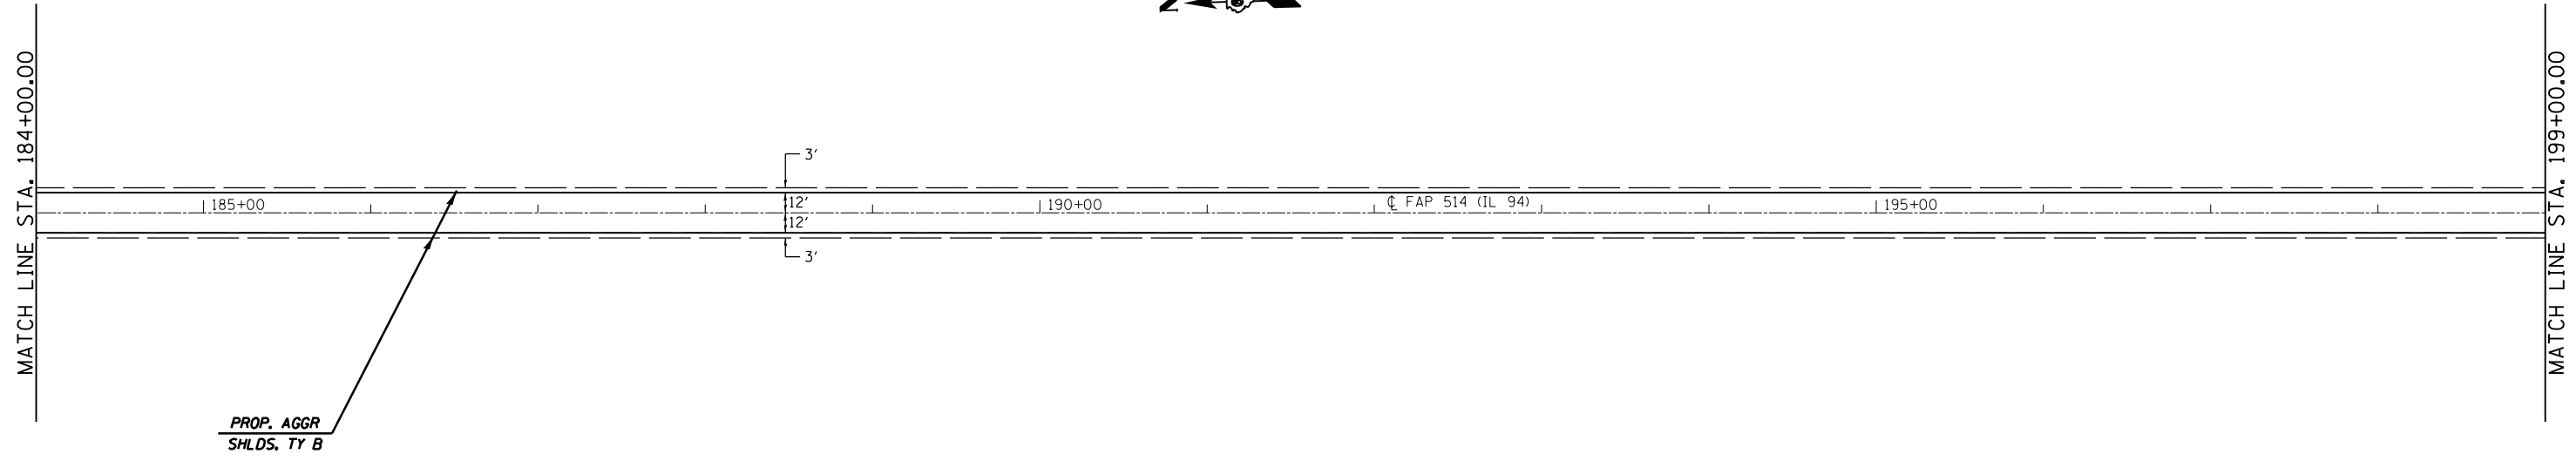

(18)

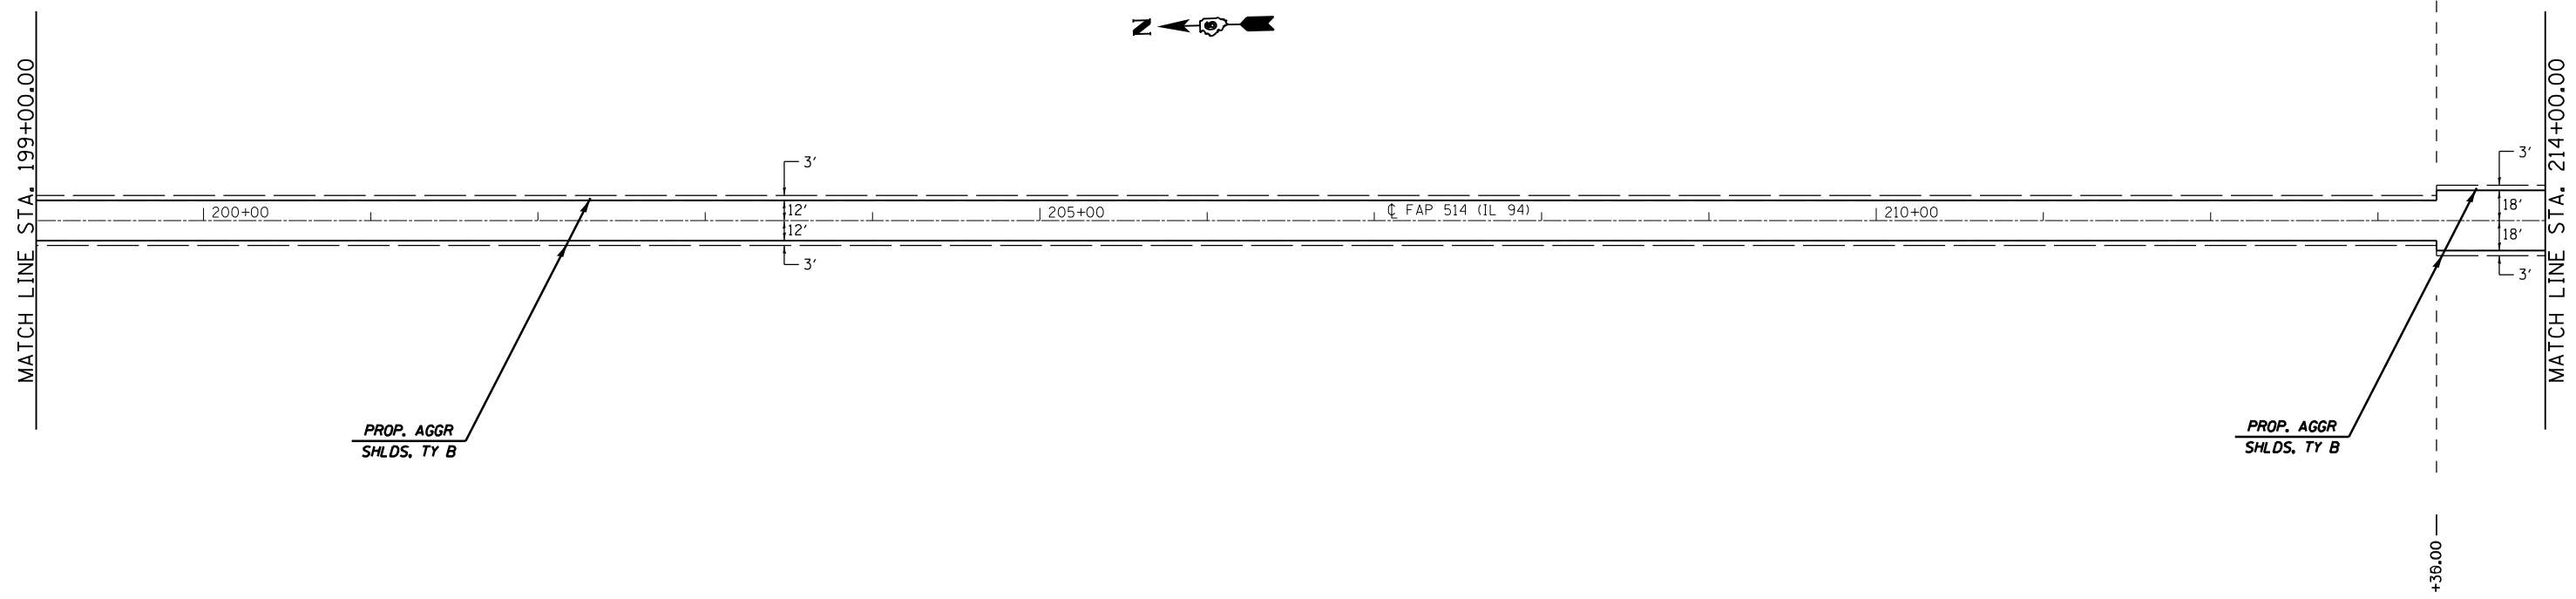

FILE NAME =	USER NAME = sparksgw	DESIGNED - JWC	REVISED -
c:\pwwork\pwwork\sparksgw\0221152\0672\c92-sht-plan.dgn		DRAWN - JWC	REVISED -
	PLOT SCALE = 100.0000' / 1" =	CHECKED - MSD	REVISED -
	PLOT DATE = Feb-07-2012 01:52:03PM	DATE -	REVISED -

STATE OF ILLINOIS  
DEPARTMENT OF TRANSPORTATION

PLAN SHEETS

SCALE: 50 SHEET NO. 7 OF 8 SHEETS STA. 184+00.00 TO STA. 214+00.00

F.A.P. RTE.	SECTION	COUNTY	TOTAL SHEETS	SHEET NO.
514	106RS-6	HANCOCK	26	21
CONTRACT NO. 72C92			ILLINOIS FED. AID PROJECT	