


PAVEMENT MARKING LEGEND

(PAINT)

- (A) PAVEMENT MARKING - LINE - 5" WHITE (SOLID)
- (B) PAVEMENT MARKING - LINE - 5" DOUBLE YELLOW (SOLID)

(PREFORMED PLASTIC, TYPE B - INLAID -)

- (C) PAVEMENT MARKING - LINE - 8" WHITE (SOLID)
- (D) PAVEMENT MARKING - LINE - 12" WHITE (SOLID)
- (E) PAVEMENT MARKING - LINE - 24" WHITE (SOLID)

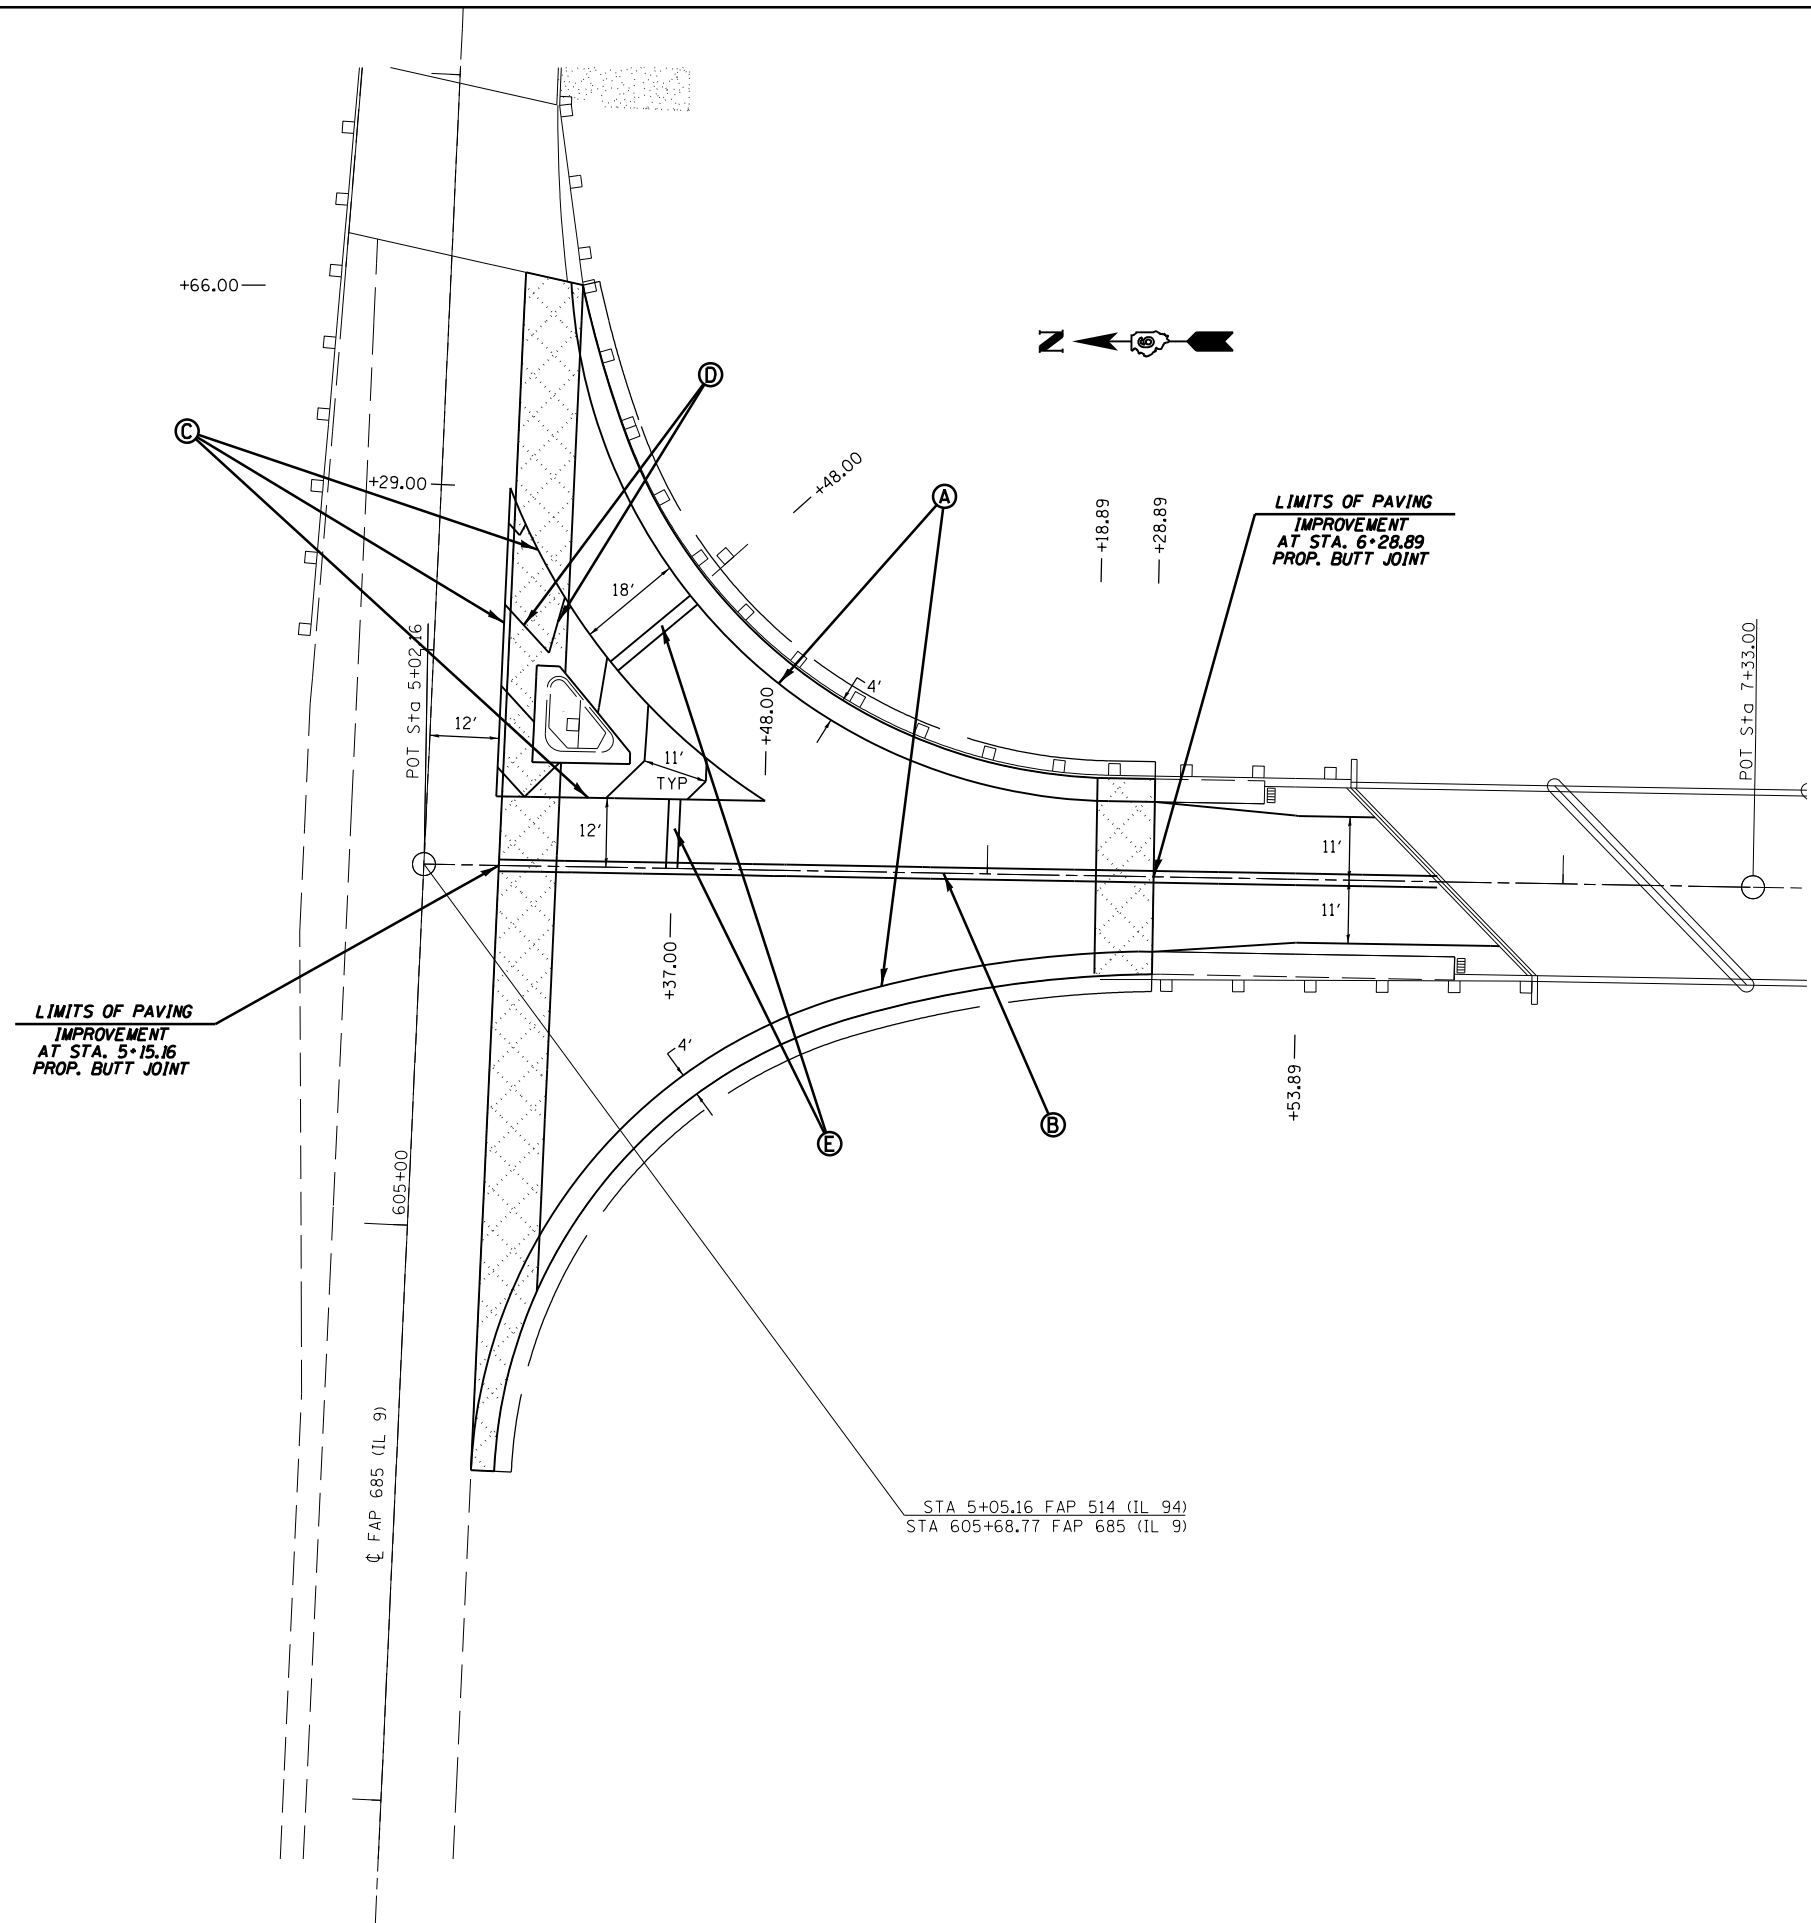

FILE NAME =	USER NAME = sparksgw	DESIGNED - JWC	REVISED -
c:\pwork\work\pwork\sparksgw\0221152\d672	C92-sht-pmk.dgn	DRAWN - JWC	REVISED -
	PLOT SCALE = 100.0000' / in.	CHECKED - MSD	REVISED -
	PLOT DATE = Feb-07-2012 01:52:10PM	DATE -	REVISED -

**STATE OF ILLINOIS
DEPARTMENT OF TRANSPORTATION**

PAVEMENT MARKING SHEET

SCALE: 50 SHEET 1 OF 1 SHEETS STA. TO STA.

F.A.P. RTE.	SECTION	COUNTY	TOTAL SHEETS	SHEET NO.
514	106RS-6	HANCOCK	26	23
CONTRACT NO. 72C92			ILLINOIS FED. AID PROJECT	