



LEGEND

- ① EXISTING CONC. GUTTER TYPE A & SPECIAL
- ② EXISTING PCC PAVEMENT (9"-7"-9")
- ③ EXISTING HMA SURFACE (3")
- ④ EXIST. PCC PAVEMENT (9"-6"-9")
- ⑤ EXIST. HMA RESURFACING, 6"
- ⑥ EXIST. CONC. GUTTER, TY A
- ⑦ EXIST. HMA BSE CRSE WIDENING, 10"
- ⑧ EXIST. HMA BINDER CRSE, IL 19.0, N50, VAR DEPTH
- ⑨ EXIST. LEVELING BINDER (MACHINE METH), N50, 3/4" & VAR
- ⑩ EXIST. HMA SURFACE CRSE, MIX C, N50, 1 1/2"
- ⑪ EXIST. HMA SHOULDERS
- ⑫ PROP. HMA SURFACE REMOVAL, 2 1/4"
- ⑬ PROP. LEVELING BINDER (MACHINE METHOD), N50, 3/4"
- ⑭ PROP. HMA SURFACE CSE., MIX "C", N50, 1 1/2"
- ⑮ PROP. PAINT PAVEMENT MARKING - LINE 5"
- ⑯ PROP. DRAINAGE DITCH FOR UNDERDRAINS WIDTH 1', DEPTH 2.5'
- ⑰ PROP. PIPE UNDERDRAINS 4"

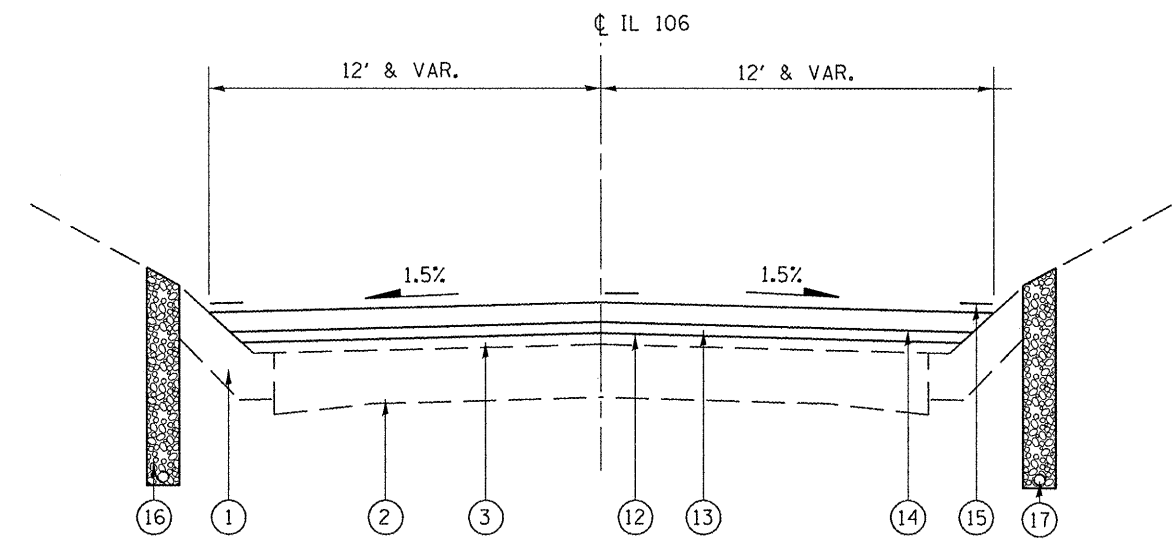

TYPICAL SECTION 2
LT-RT STA. 138+30.00 - STA. 141+90.00

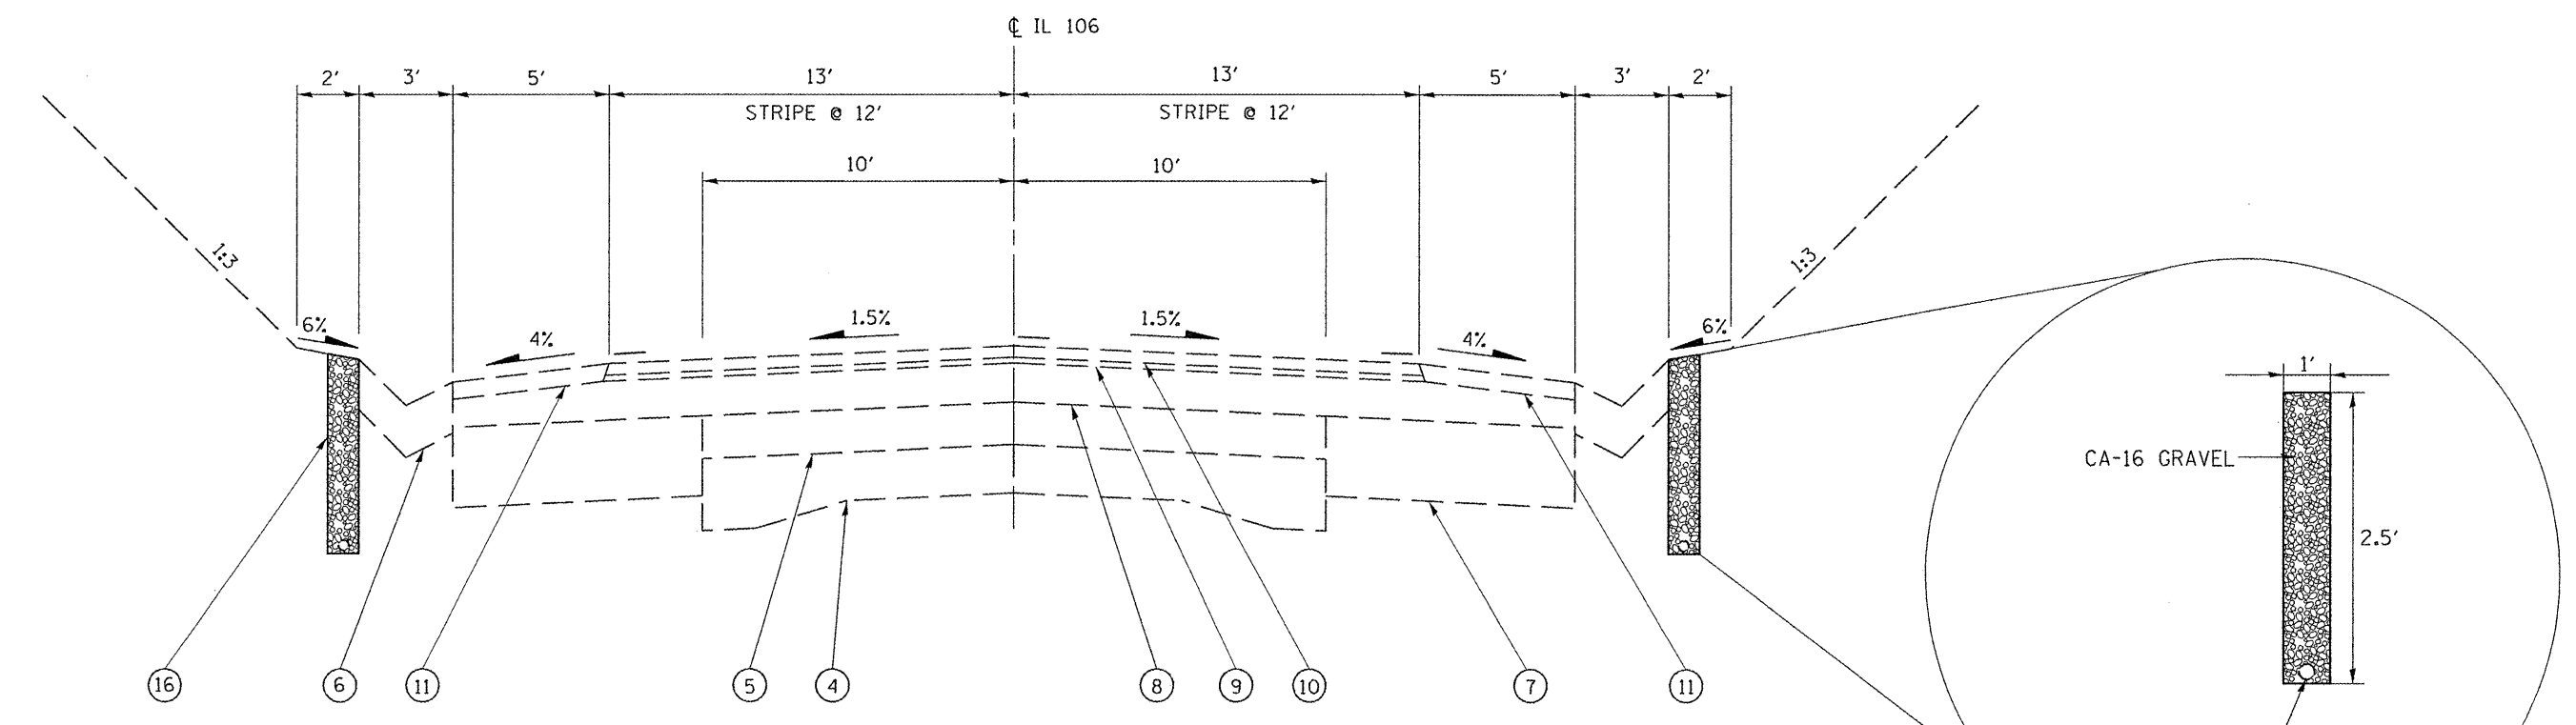

TYPICAL SECTION 1
LT-RT STA. 136+40.00 - STA. 138+30.00

FILE NAME =	USER NAME = sparksgw	DESIGNED -	REVISED -
et:\pwork\pvidot\sparksgw\0290642\06720-shr-typical.dgn		DRAWN -	REVISED -
PLOT SCALE = 40.0000' / in.		CHECKED -	REVISED -
PLOT DATE = Feb-06-2012 01:18:46PM		DATE -	REVISED -

**STATE OF ILLINOIS
DEPARTMENT OF TRANSPORTATION**

TYPICAL SECTIONS			
SCALE:	SHEET	OF	SHEETS
			STA. TO STA.

F.A.P. RTE.	SECTION	COUNTY	TOTAL SHEETS	SHEET NO.
566	(1-NRHM)	SCOTT	9	6
CONTRACT NO. 72F20			ILLINOIS FED. AID PROJECT	