

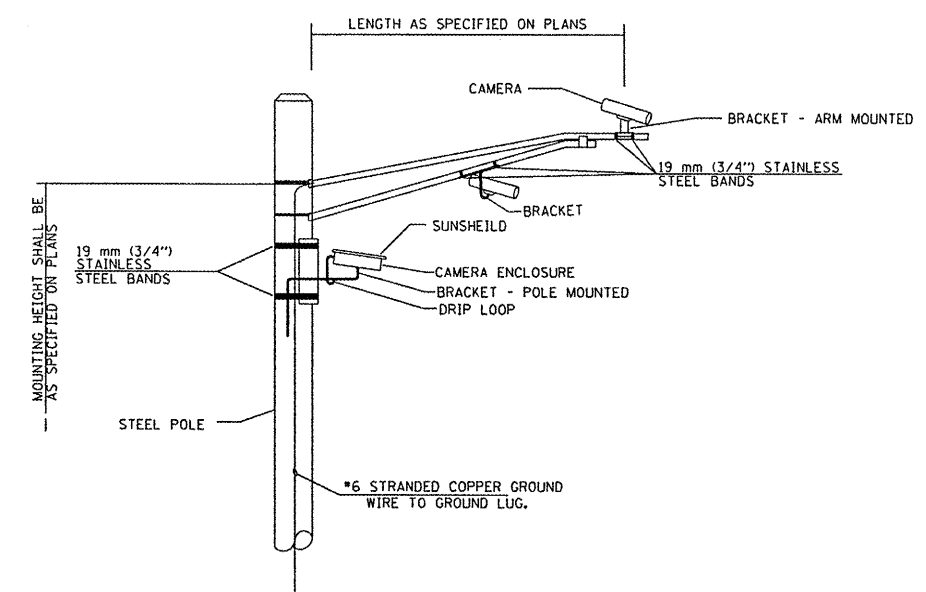


CAMERA MOUNTING ASSEMBLY

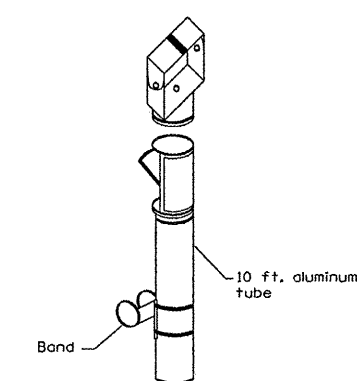

VIDEO DETECTION SYSTEM INSTALLATION  
ARM MOUNTED OR POLE MOUNTED CAMERA

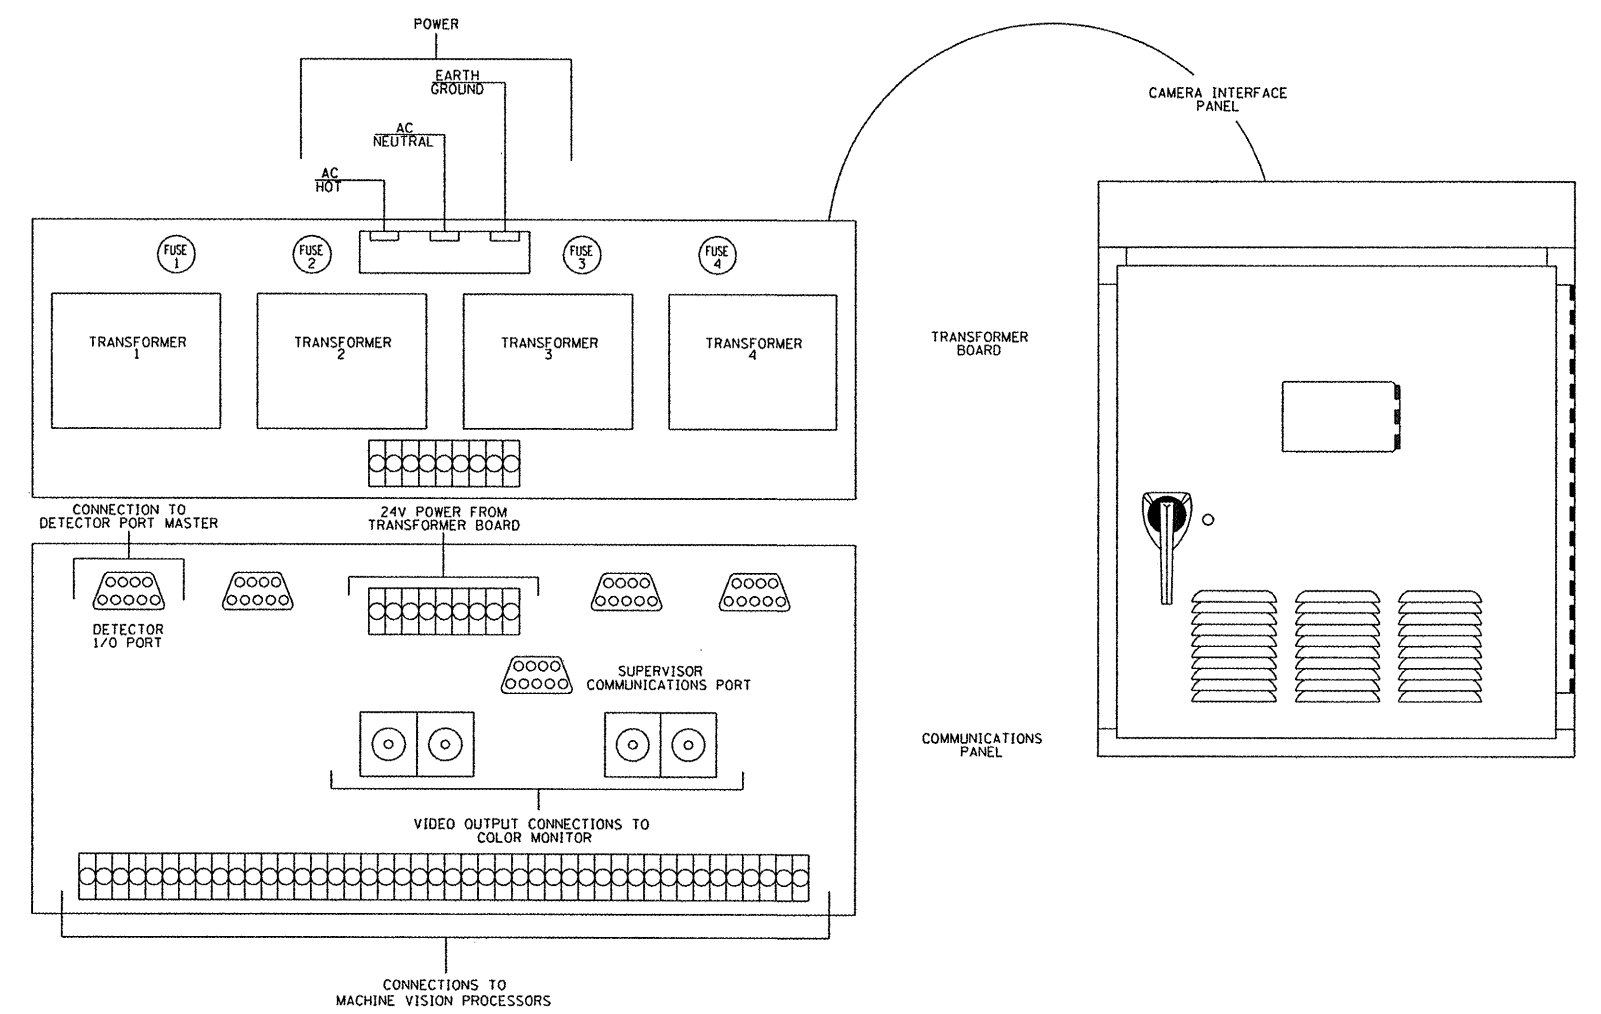

FILE NAME =	USER NAME = sparksgu	DESIGNED -	REVISED -
c:\piv\work\pvidot\sparksgu\d0280577\0624-sh1-VDS.dgn		DRAWN -	REVISED -
		CHECKED -	REVISED -
		DATE -	REVISED -

STATE OF ILLINOIS  
DEPARTMENT OF TRANSPORTATION

VEHICLE DETECTION SYSTEM  
SCALE: SHEET OF SHEETS STA. TO STA.

F.A.U. RTE.	SECTION	COUNTY	TOTAL SHEETS	SHEET NO.
7968	*	SANGAMON	11	11
CONTRACT NO. 72F24				
ILLINOIS FED. AID PROJECT				