


	②	STA 5+31	TO	STA 0+00	
		STATION EQUATION			
		STA 0+00 BK	=	STA 6+08 AH	
OMISSION		STA 6+08	TO	STA 6+20	
		STA 6+20	TO	STA 76+16	
OMISSION		STA 76+16	TO	STA 76+32	
		STA 76+32	TO	STA 151+83	①
	①	STA 158+34	TO	STA 211+76	④
	④	STA 218+50	TO	STA 232+26	
OMISSION		STA 232+26	TO	STA 233+14	
		STA 233+14	TO	STA 243+50	⑤
	⑥	STA 250+10	TO	STA 254+55	④
	⑤	STA 262+33	TO	STA 297+81	⑤
	⑤	STA 305+10	TO	STA 308+41	⑦
	⑦	STA 333+29	TO	STA 368+65	⑤
	⑤	STA 377+75	TO	STA 378+63	
OMISSION		STA 378+63	TO	STA 379+15	
		STA 379+15	TO	STA 394+00	⑤
	⑤	STA 411+70	TO	STA 564+68	④
	⑤	STA 578+50	TO	STA 589+34	⑤
	⑤	STA 595+50	TO	STA 690+60	
		STATION EQUATION			
		STA 690+60 BK	=	STA 0+00 AH	

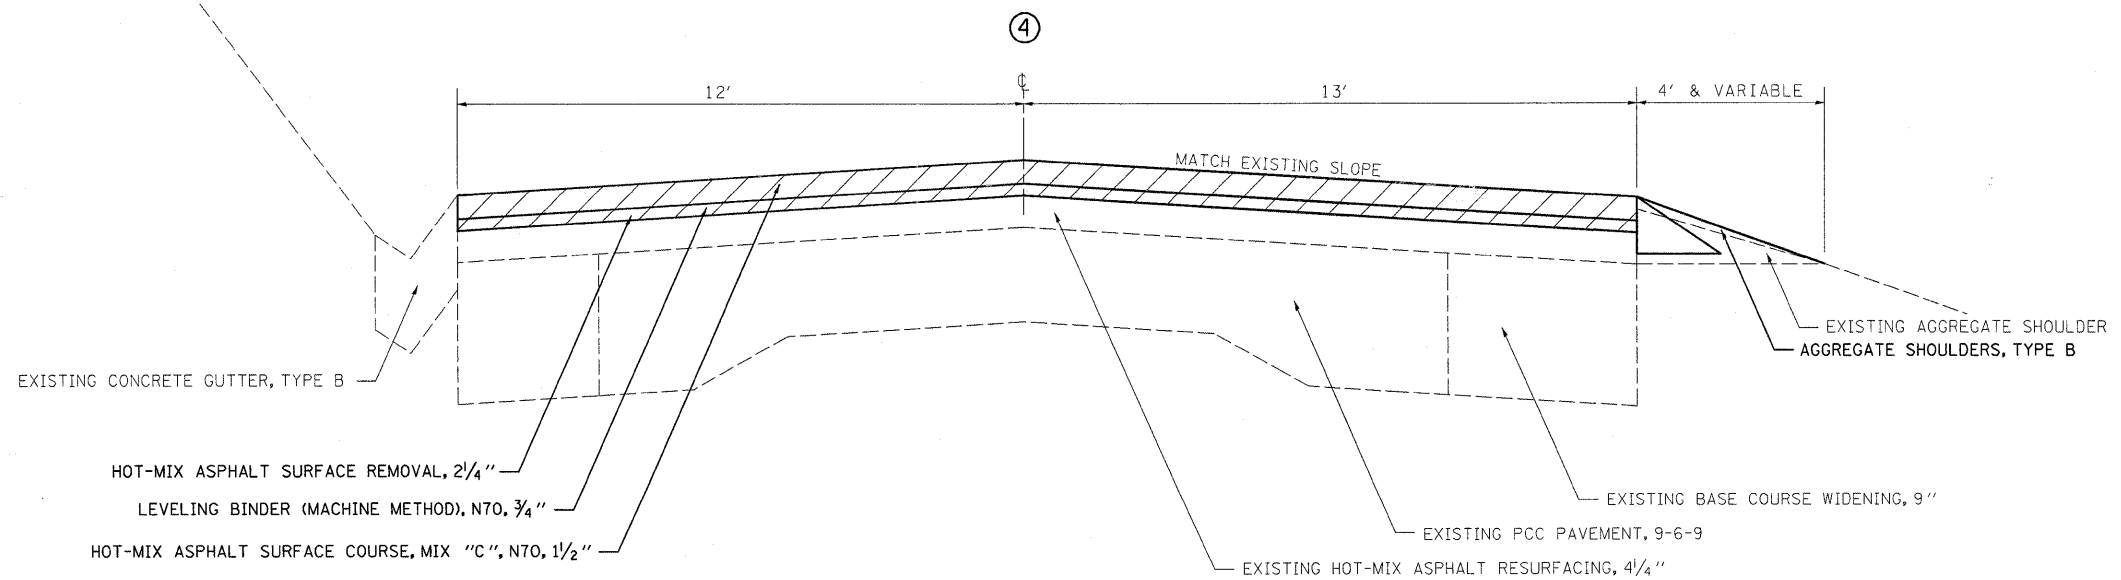

③	STA 211+76	TO	STA 212+12	⑤
⑤	STA 217+15	TO	STA 218+50	③
③	STA 254+55	TO	STA 257+25	⑤
③	STA 564+68	TO	STA 564+85	⑤

FILE NAME =
c:\pwork\pwork\teasley\c012384\07

USER NAME = teasley
4252-sht-typicals.dgn
PLOT SCALE = 50.0000' / in.
PLOT DATE = 5/4/2011

DESIGNED -
DRAWN -
CHECKED -
DATE -

REVISED -
REVISED -
REVISED -
REVISED -

STATE OF ILLINOIS
DEPARTMENT OF TRANSPORTATION

TYPICALS
SCALE: SHEET NO. OF SHEETS STA. TO STA.

F.A.P. RTE.	SECTION	COUNTY	TOTAL SHEETS	SHEET NO.
•	(108,109,110)RS-3	Cumberland	56	7
CONTRACT NO. 74252				
ILLINOIS FED. AID PROJECT				