


DATE	
BY	
FINAL SURVEY	SURVEYED
NOTE BOOK	PLOTTED
NO.	TEMPLATE
	AREAS CHECKED

DATE	
BY	
ORIGINAL SURVEY	SURVEYED
NOTE BOOK	PLOTTED
NO.	TEMPLATE
	AREAS CHECKED

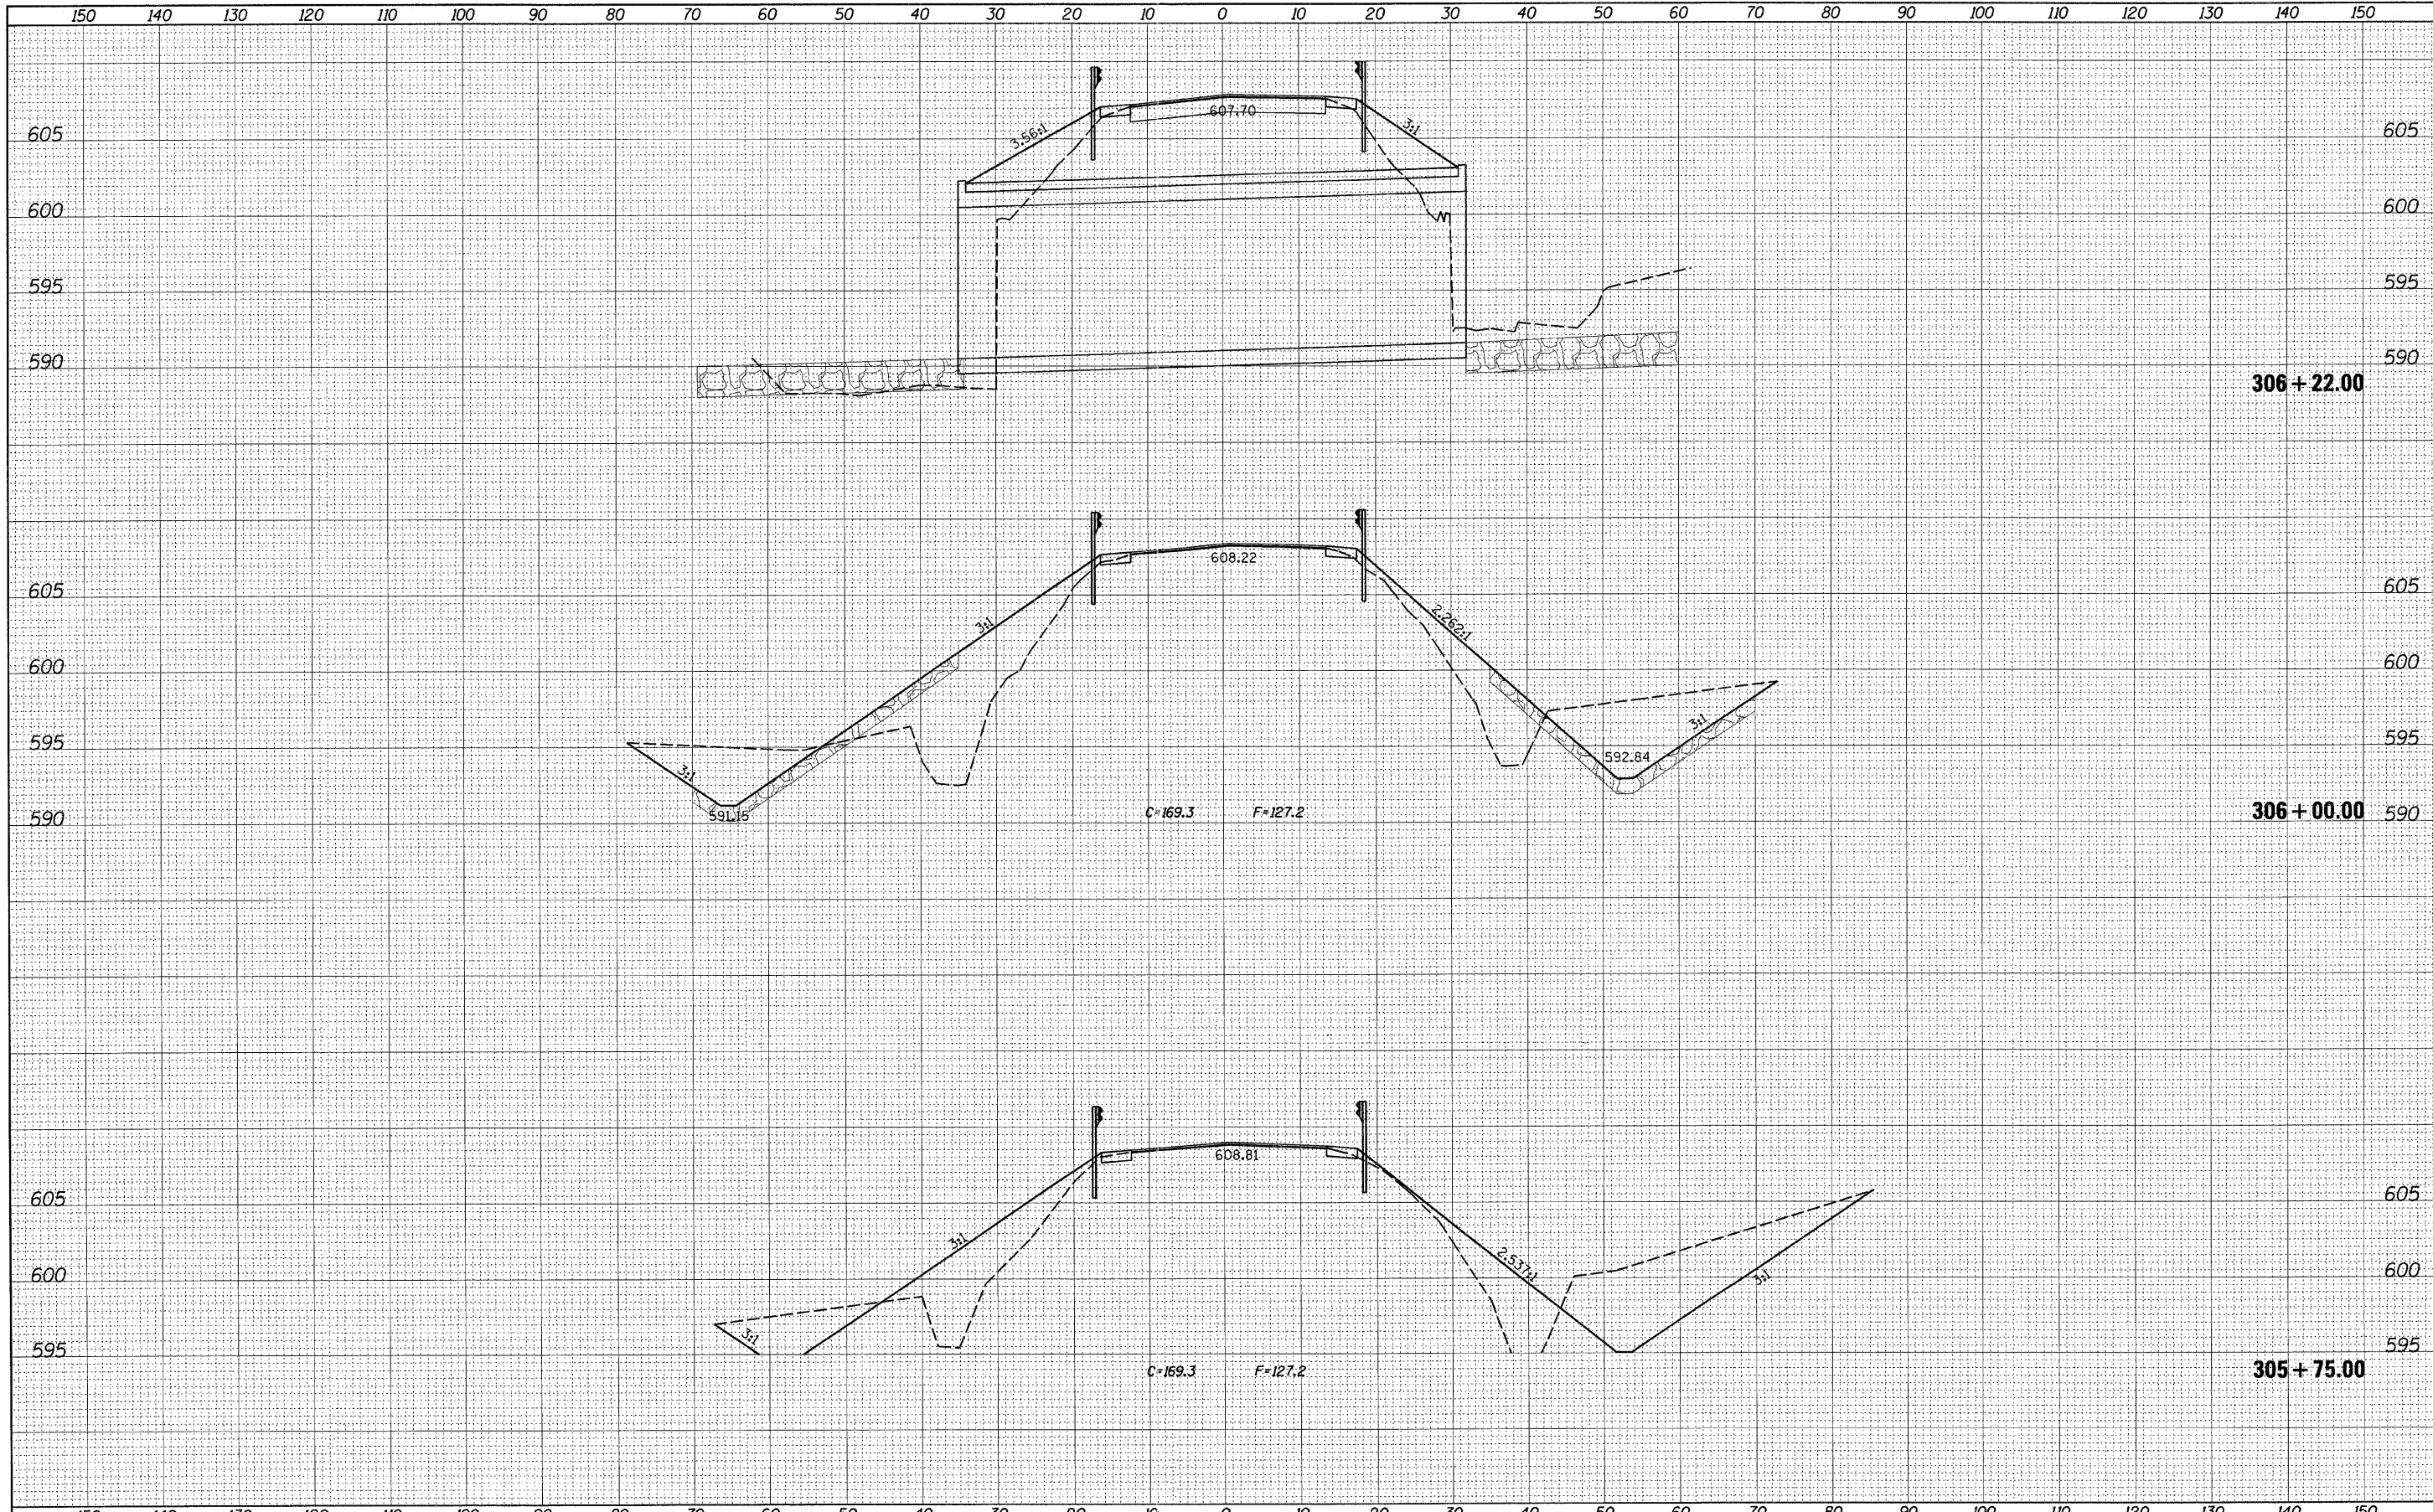

FILE NAME =	USER NAME = hammen.je	DESIGNED -	REVISED -	<b>STATE OF ILLINOIS</b> <b>DEPARTMENT OF TRANSPORTATION</b>	<b>CROSS SECTIONS</b>		F.A.P. RTE.	SECTION	COUNTY	TOTAL SHEETS	SHEET NO.
ca:\work\p\p\dot\hammen.je\d0123821\074252-sh	ksht-west\ulver.t.dgn	DRAWN -	REVISED -		SN 018-8650	•	(108, 109, 110)RS-3	CUMBERLAND	56	46	
	PLOT SCALE = 10.0000' / in.	CHECKED -	REVISED -		SCALE:	SHEET NO. OF	SHEETS	STA. 305+75.00 STA.	306+22.00	ILLINOIS FED. AID PROJECT	CONTRACT NO. 74252
	PLOT DATE = 5/4/2011	DATE -	REVISED -								