


DATE	
BY	
FINAL SURVEY	SURVEYED
NOTE BOOK	PLOTTED
NO.	TEMP-LATE
	AREAS CHECKED
	AREAS CHECKED

DATE	
BY	
ORIGINAL SURVEY	SURVEYED
NOTE BOOK	PLOTTED
NO.	TEMP-LATE
	AREAS CHECKED
	AREAS CHECKED

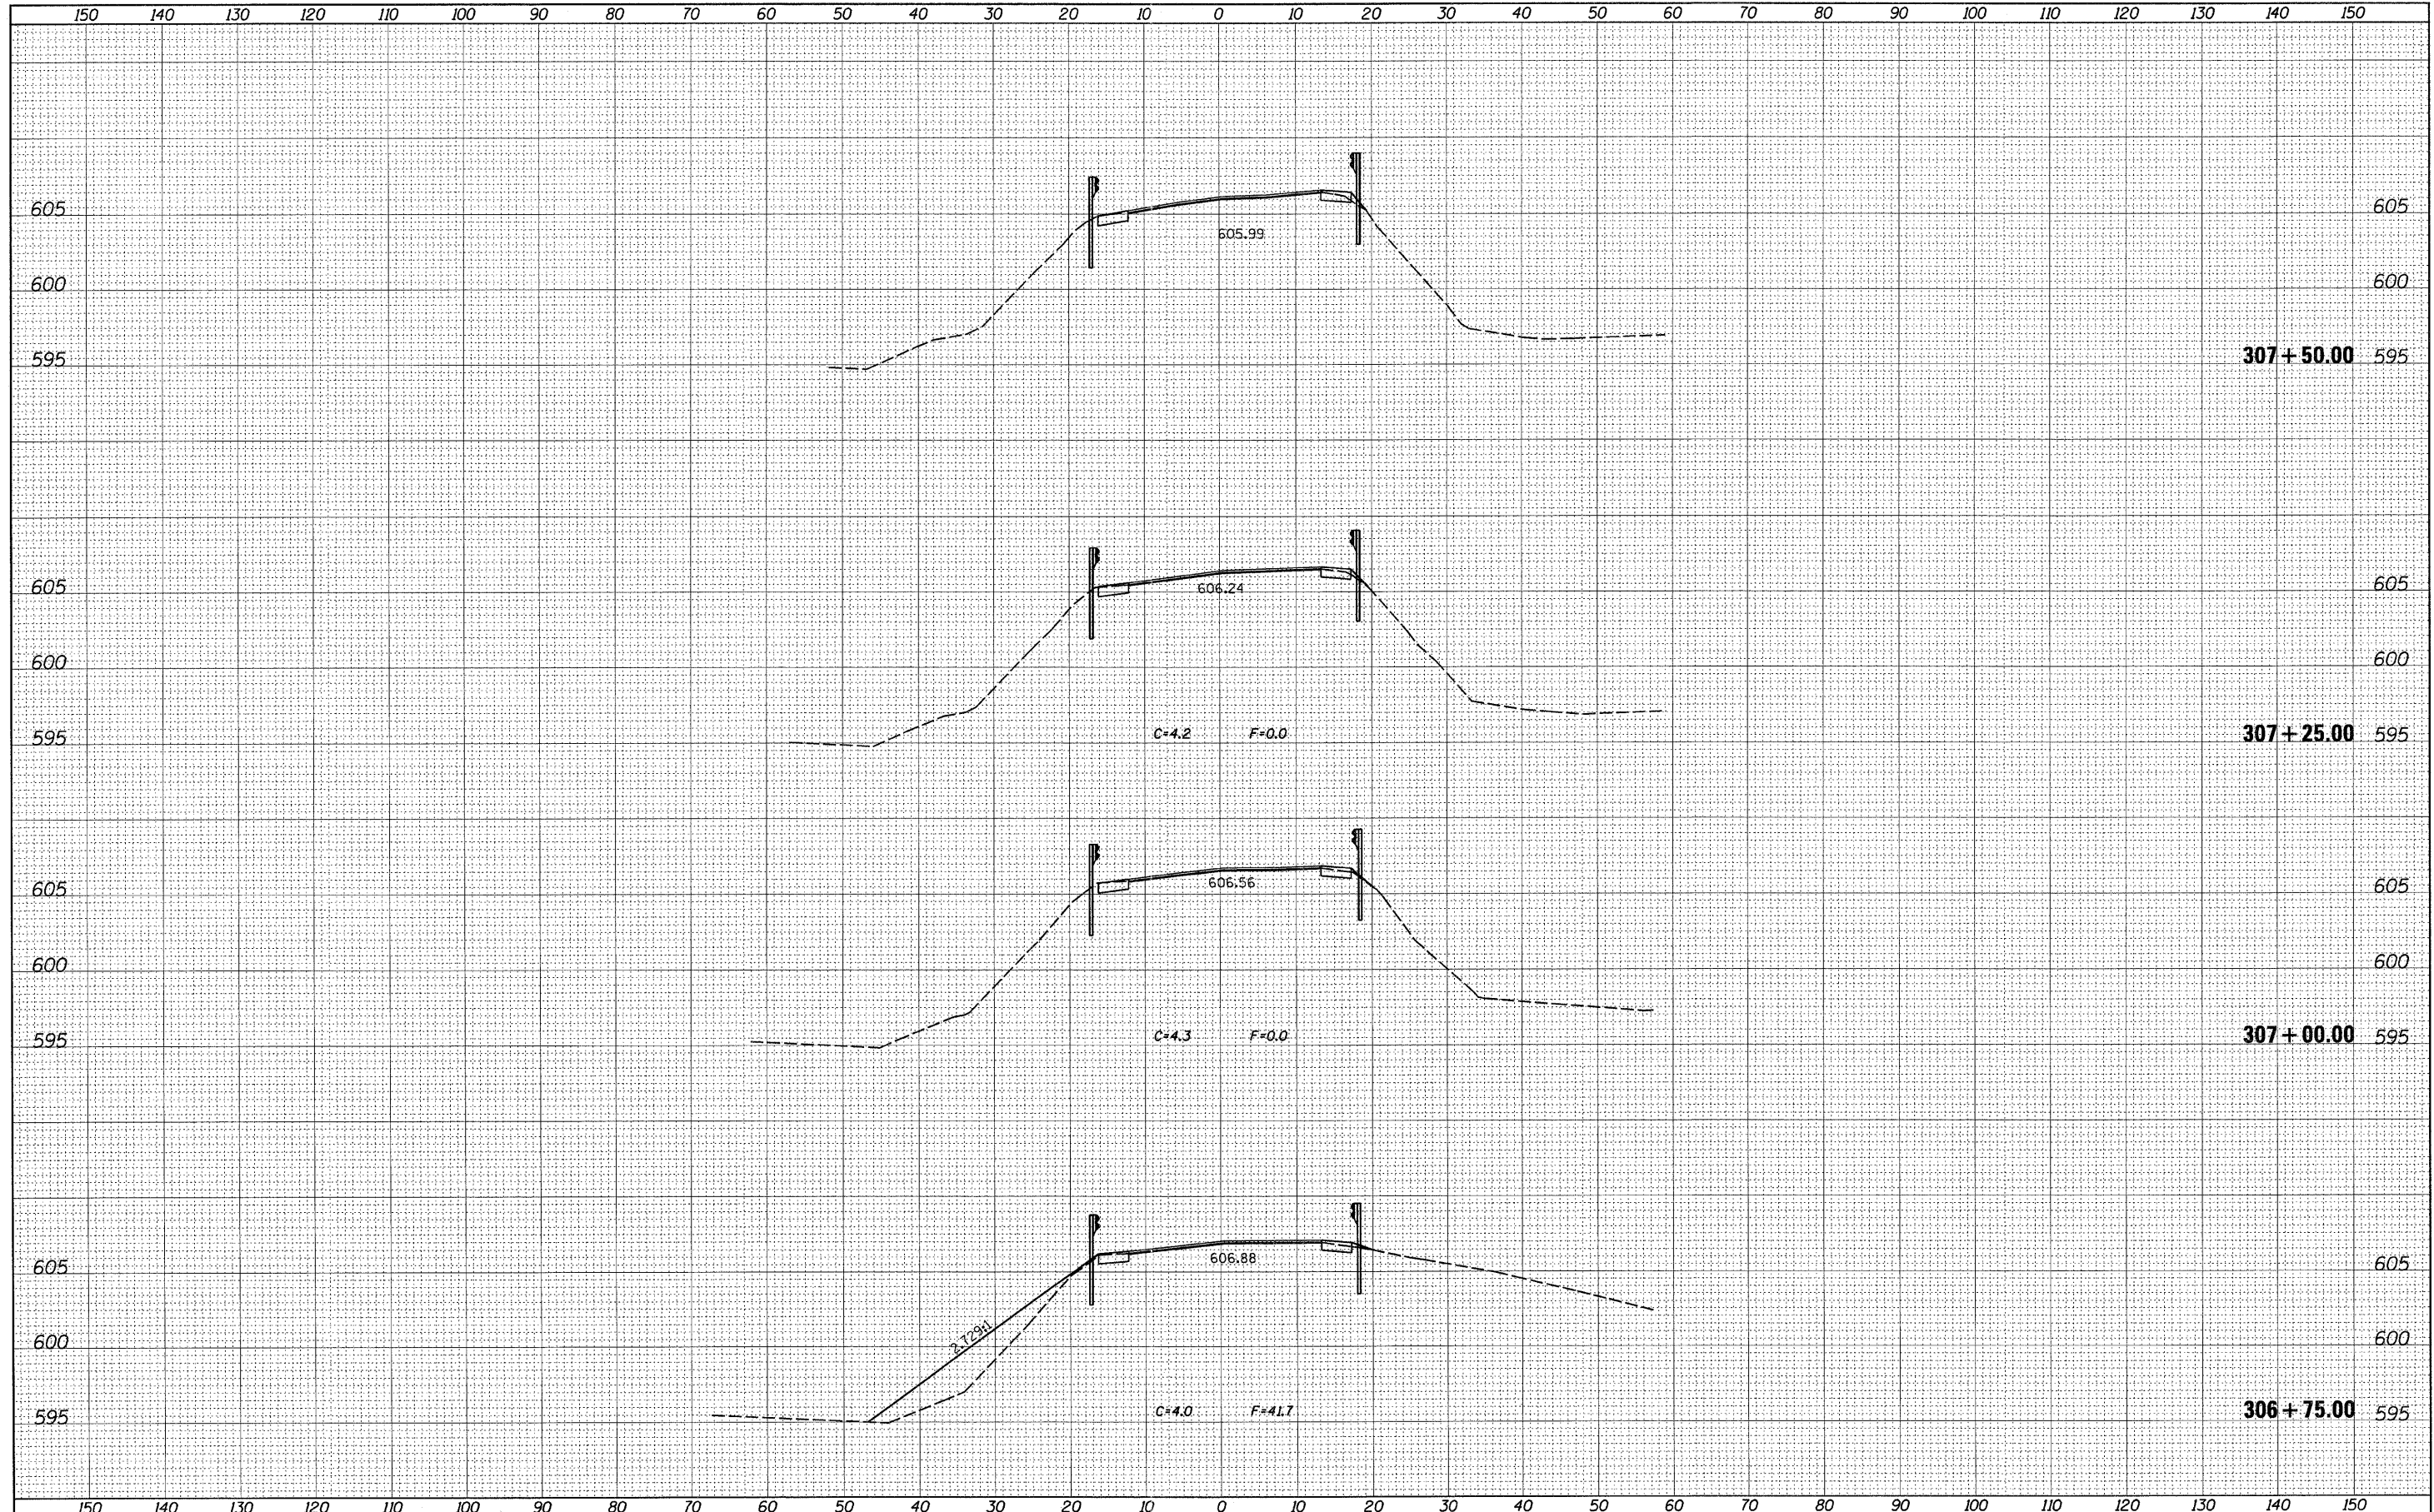

FILE NAME =	USER NAME = hemmenje	DESIGNED -	REVISED -	<b>STATE OF ILLINOIS DEPARTMENT OF TRANSPORTATION</b>	<b>CROSS SECTIONS SN 018-8650</b>			F.A.P. RTE.	SECTION	COUNTY	TOTAL SHEETS	SHEET NO.	
c:\pw_work\pwidat\hemmenje\d0123821\074252.sht	xsht-westculvert.dgn	DRAWN -	REVISED -		SCALE:	SHEET NO. OF	SHEETS	STA. 306+75.00 STA. 307+50.00	108, 109, 110RS-3	CUMBERLAND	56	48	
	PLOT SCALE = 10.0000' / 1" =	CHECKED -	REVISED -										
	PLOT DATE = 5/4/2011	DATE -	REVISED -										
ILLINOIS FED. AID PROJECT												CONTRACT NO. 74252	