


DATE	
BY	
SURVEYED	
PLOTTED	
TEMPLATE	
NOTE BOOK	
AS CHECKED	
NO.	

DATE	
BY	
SURVEYED	
PLOTTED	
TEMPLATE	
NOTE BOOK	
AS CHECKED	
NO.	

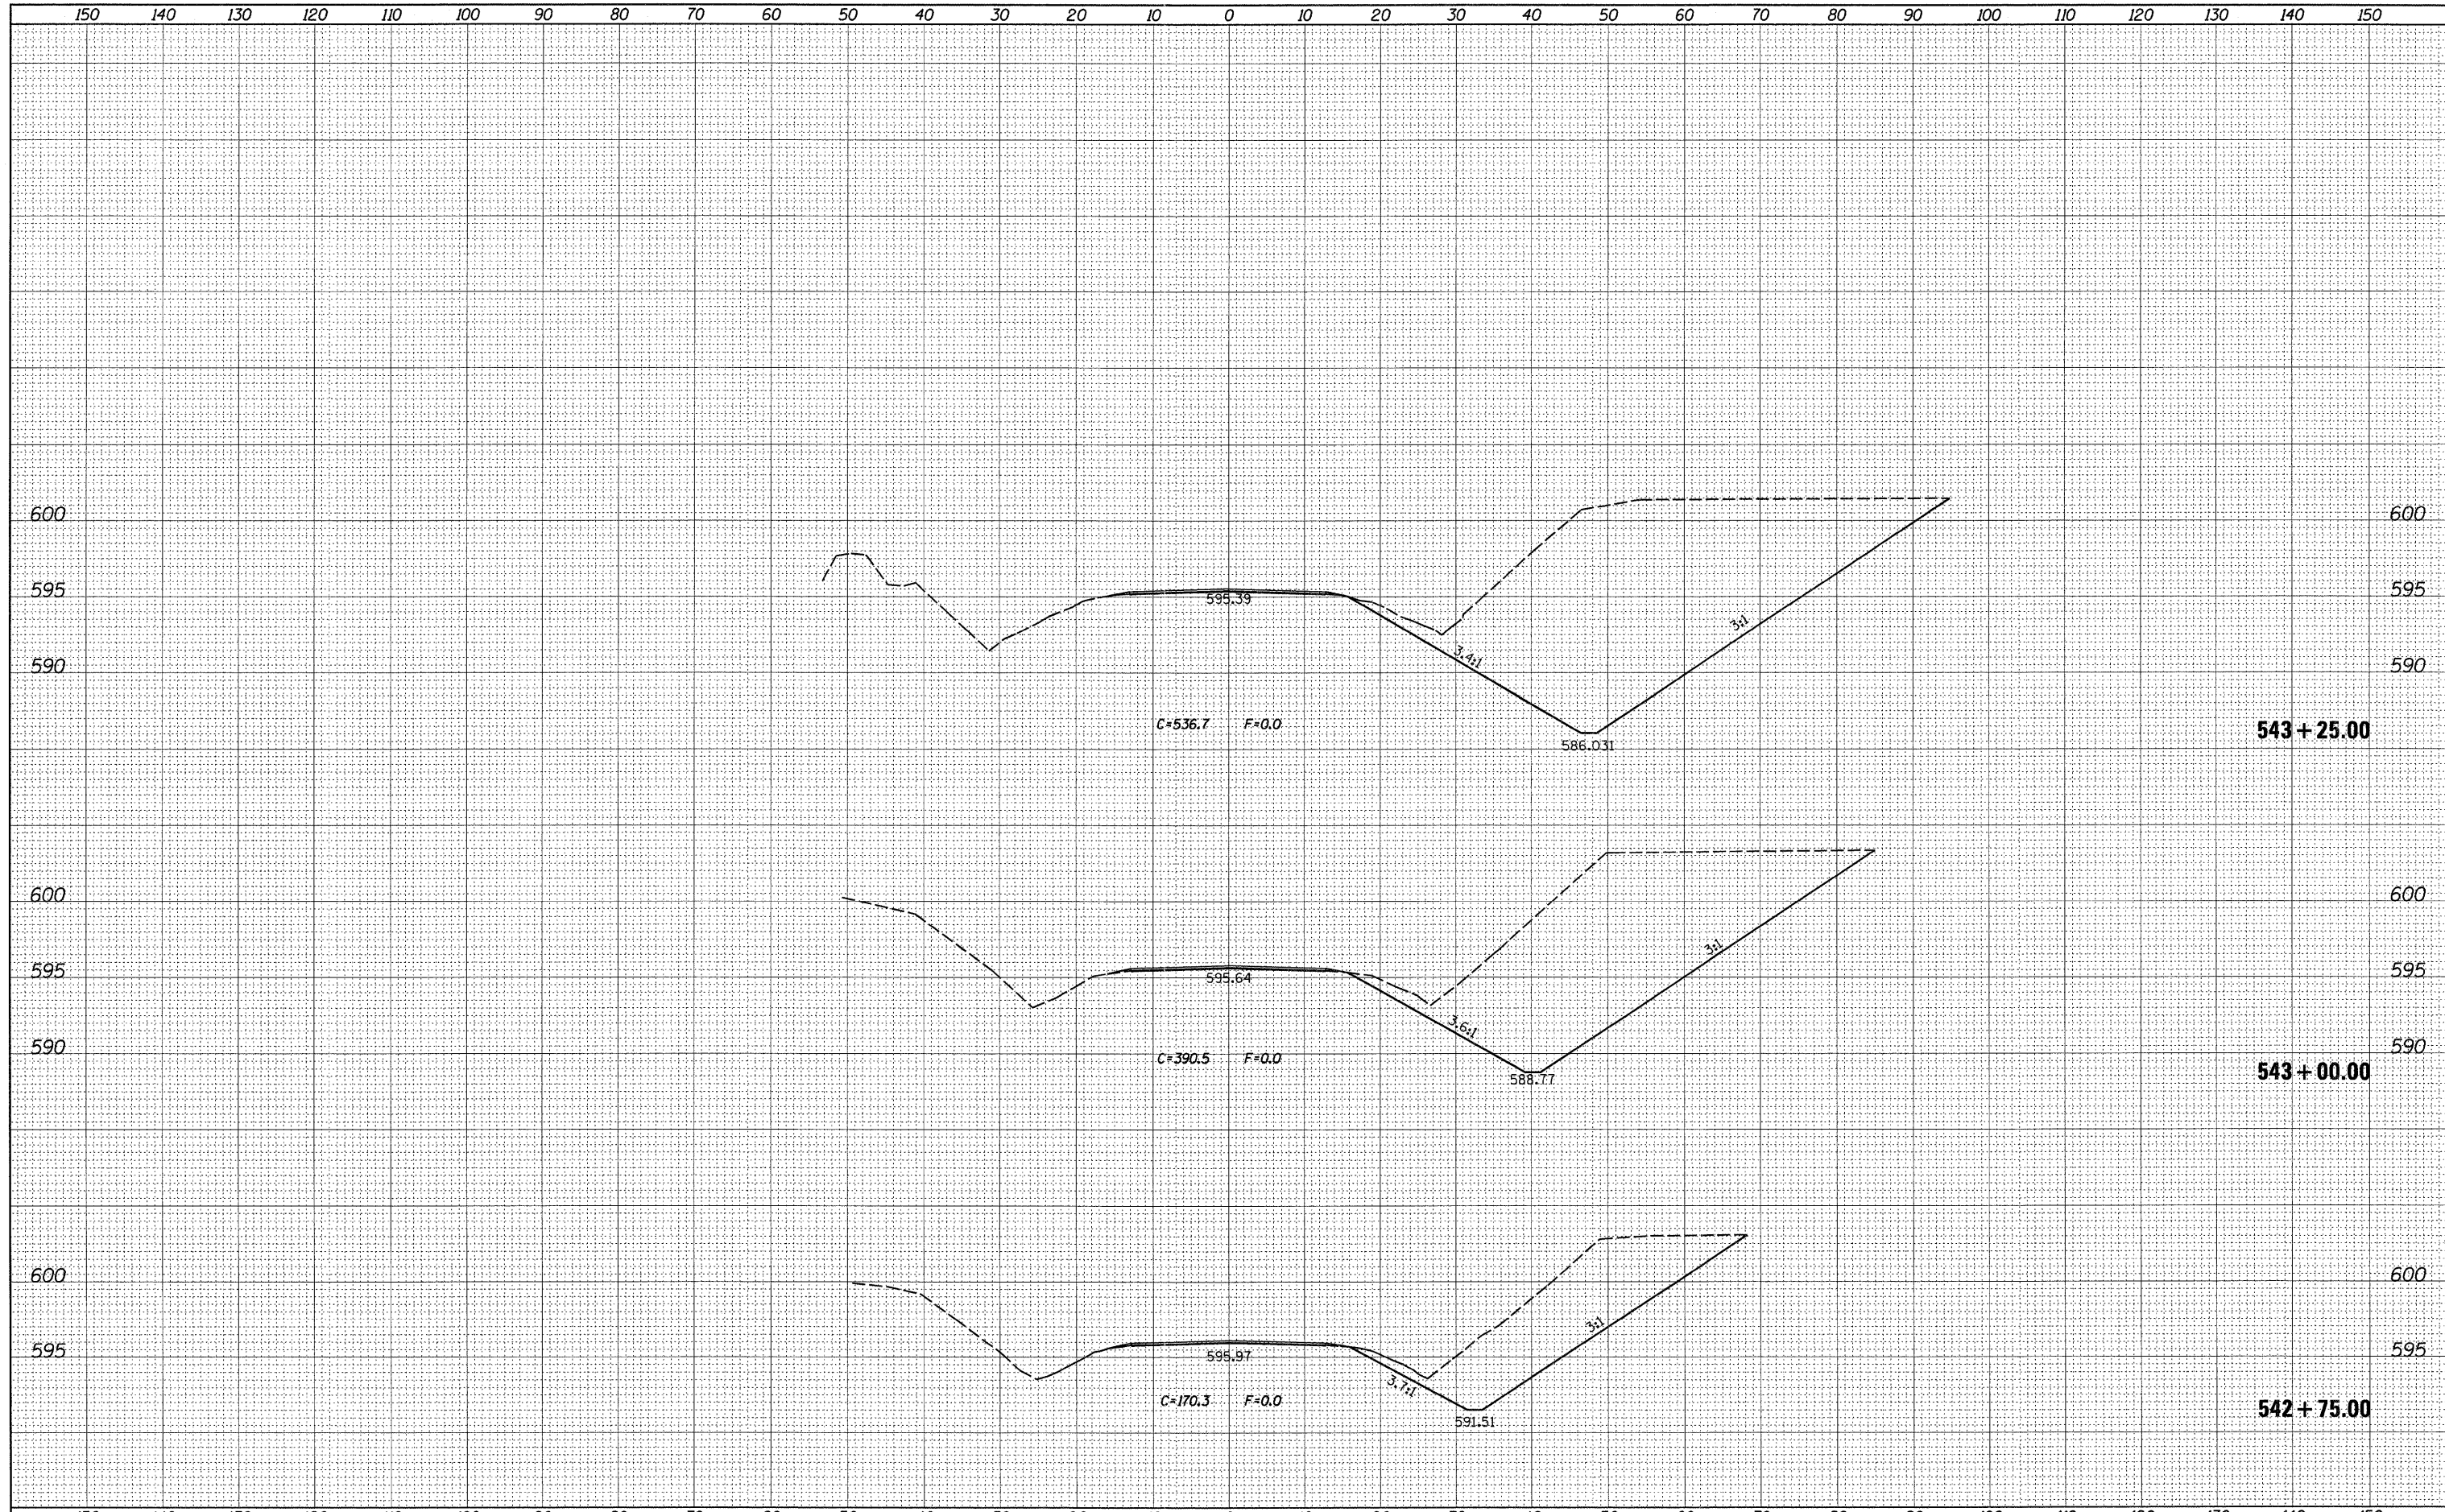

FILE NAME =	USER NAME = hammenje	DESIGNED -	REVISED -	<b>STATE OF ILLINOIS DEPARTMENT OF TRANSPORTATION</b>	<b>CROSS SECTIONS SN 008-8311</b>		F.A.P. RTE.	SECTION	COUNTY	TOTAL SHEETS	SHEET NO.	
ca:\pwork\pwork\hammenje\0123821\074252-sh	ksaht:easoulver.tdgn	DRAWN -	REVISED -		SCALE:	SHEET NO. OF SHEETS	STA. 542+75.00 STA. 543+25.00	•	(108, 109, 110)RS-3	Cumberland	56	49
		CHECKED -	REVISED -									
		DATE -	REVISED -									