


DATE	
BY	
SURVEYED	
PLOTTED	
TEMPLATE	
AREAS	
CHECKED	
FINAL SURVEY	
NOTE BOOK	
NO.	

DATE	
BY	
SURVEYED	
PLOTTED	
TEMPLATE	
AREAS	
CHECKED	
ORIGINAL SURVEY	
NOTE BOOK	
NO.	

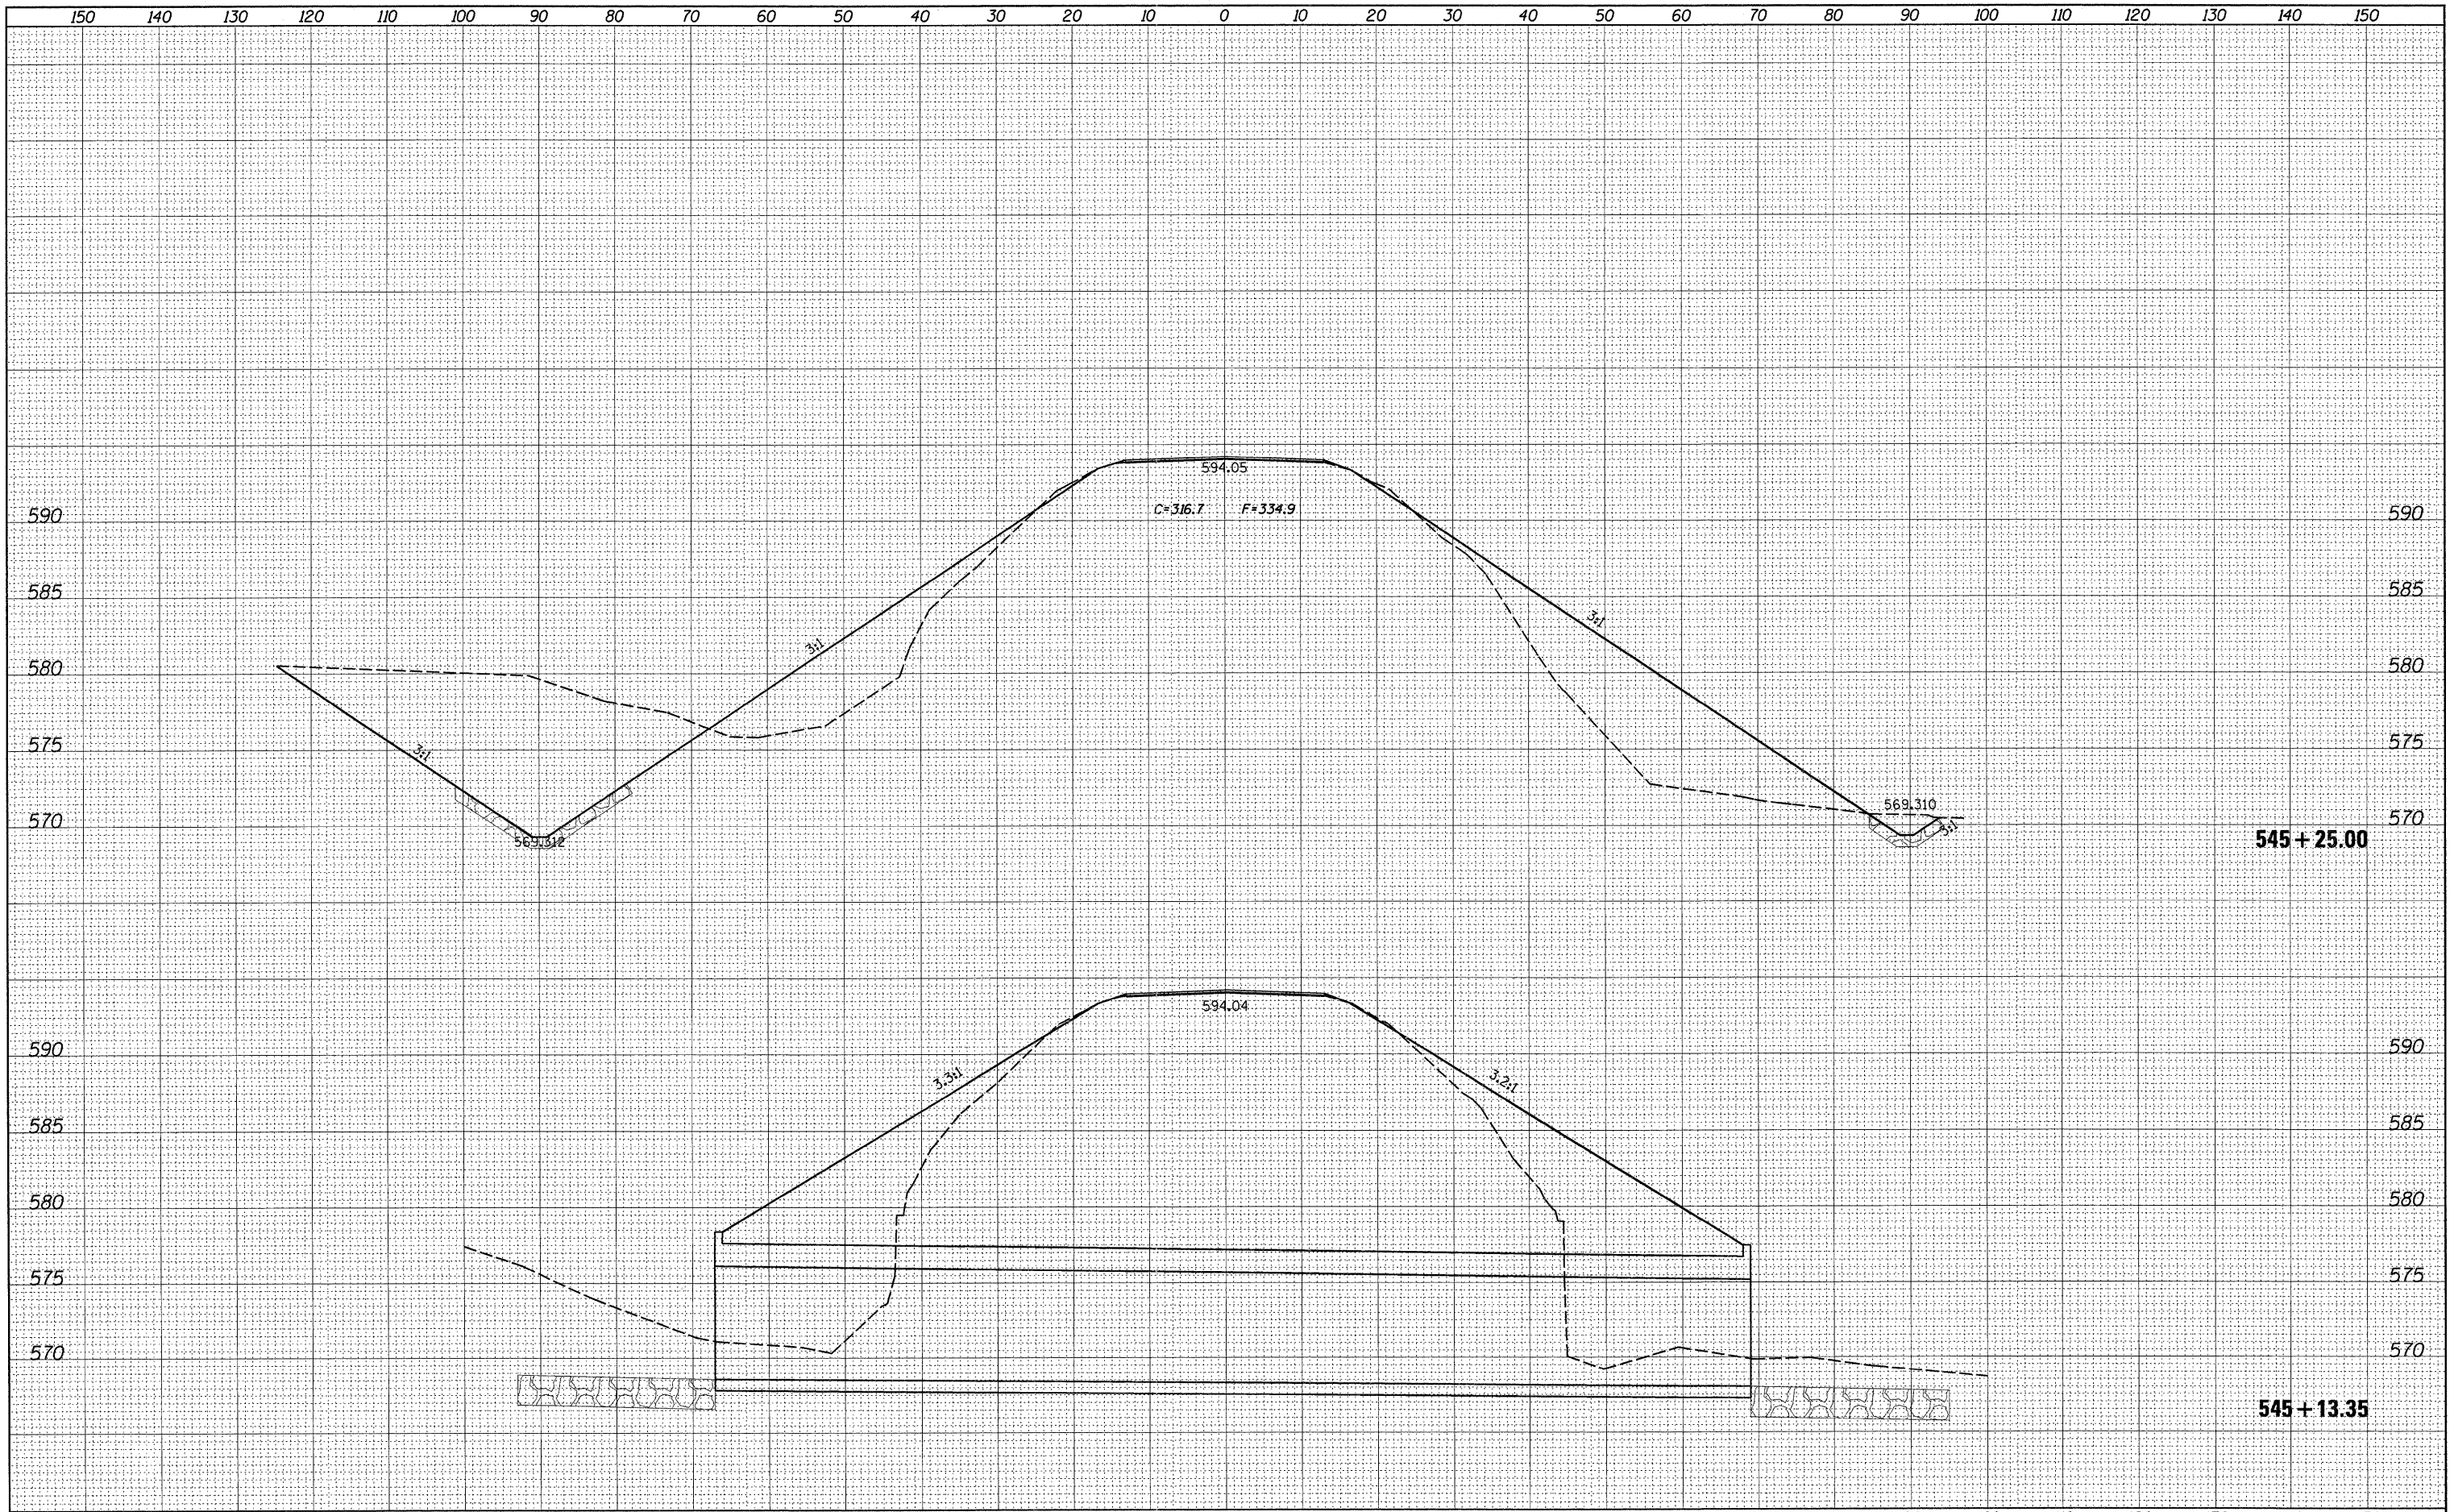

FILE NAME =	USER NAME = hammen,je	DESIGNED -	REVISED -	STATE OF ILLINOIS DEPARTMENT OF TRANSPORTATION	CROSS SECTIONS SN 008-8311		F.A.P. RTE.	SECTION	COUNTY	TOTAL SHEETS	SHEET NO.	
c:\pw_work\pw\dot\hammen,je\d0123821\074252-sh1	xsst-estou\vert.dgn	DRAWN -	REVISED -		SCALE:	SHEET NO. OF SHEETS	STA. 545+13.35 STA. 545+25.00	•	(108, 109, 110)RS-3	Cumberland	56	54
	PLOT SCALE = 10.0000' / 1"	CHECKED -	REVISED -									
	PLOT DATE = 5/4/2011	DATE -	REVISED -									
ILLINOIS FED. AID PROJECT												