


TYPICAL CROSS SECTION

STA. 0+14.00 TO STA. 2+30.84

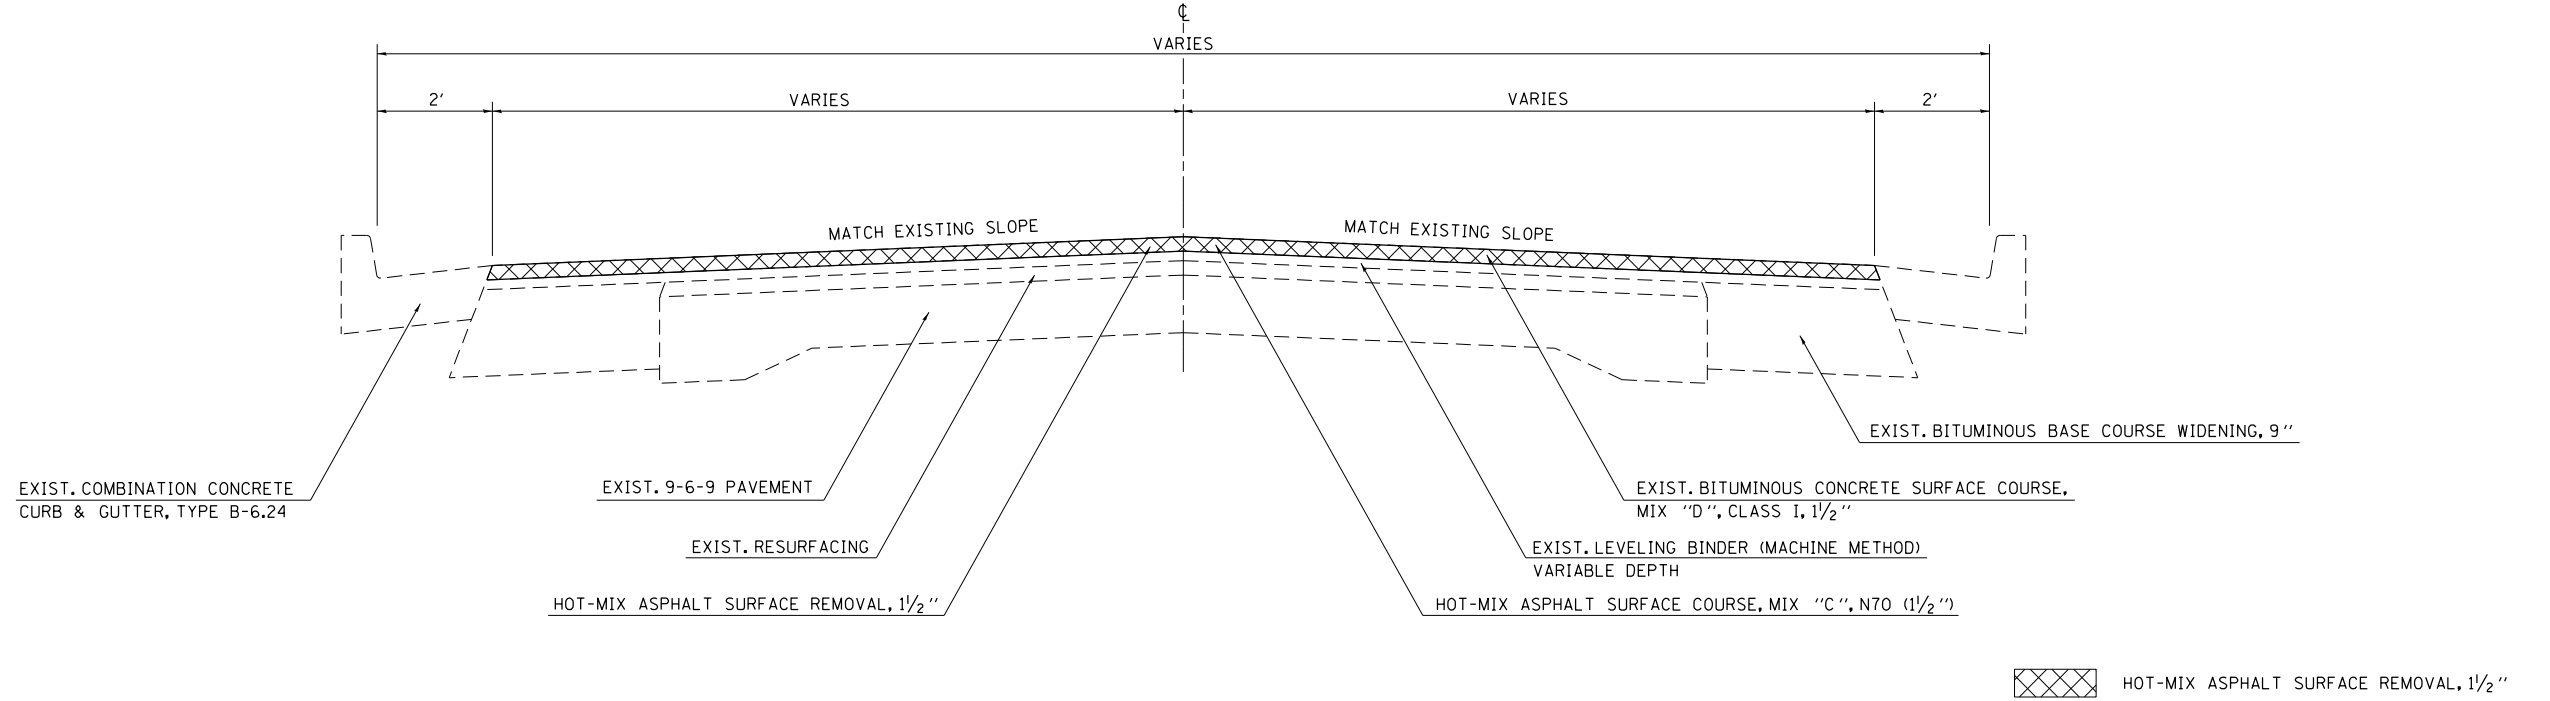


 HOT-MIX ASPHALT SURFACE REMOVAL, 1/2"

NOTE: NOT DRAWN TO SCALE

TYPICAL CROSS SECTION

STA. 2+30.84 TO STA. 51+50.00

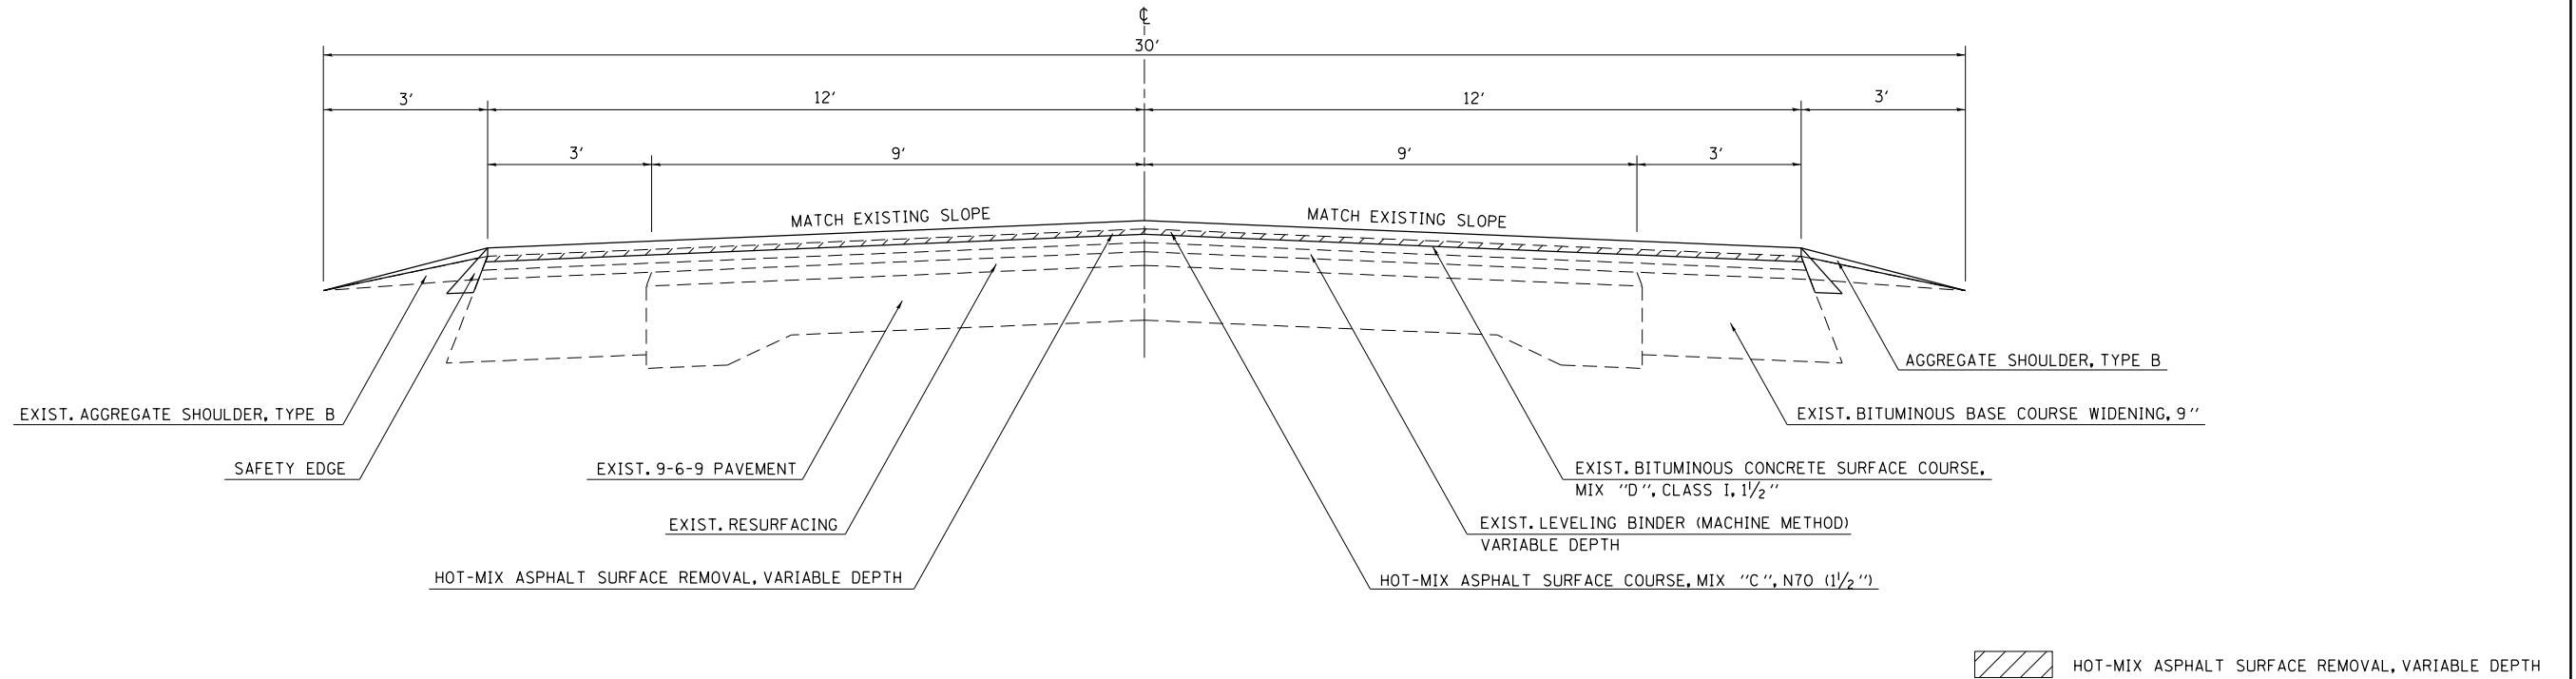

 HOT-MIX ASPHALT SURFACE REMOVAL, VARIABLE DEPTH

NOTE: NOT DRAWN TO SCALE

FILE NAME =	USER NAME = steffenmk	DESIGNED -	REVISED -
ci:\pwork\pwork\dot\steffenmk\d0282277\0774553-sht-typicals.dgn		DRAWN -	REVISED -
	PLOT SCALE = 100.0000' / 1in.	CHECKED -	REVISED -
	PLOT DATE = 1/25/2012	DATE -	REVISED -

STATE OF ILLINOIS
DEPARTMENT OF TRANSPORTATION

TYPICAL CROSS SECTIONS

SCALE: NA SHEET 1 OF 3 SHEETS STA. TO STA.

F.A.P. RTE.	SECTION	COUNTY	TOTAL SHEETS	SHEET NO.
779	101 RS-2	CRAWFORD	17	5
CONTRACT NO. 74553			ILLINOIS FED. AID PROJECT	