



LOCATION #7

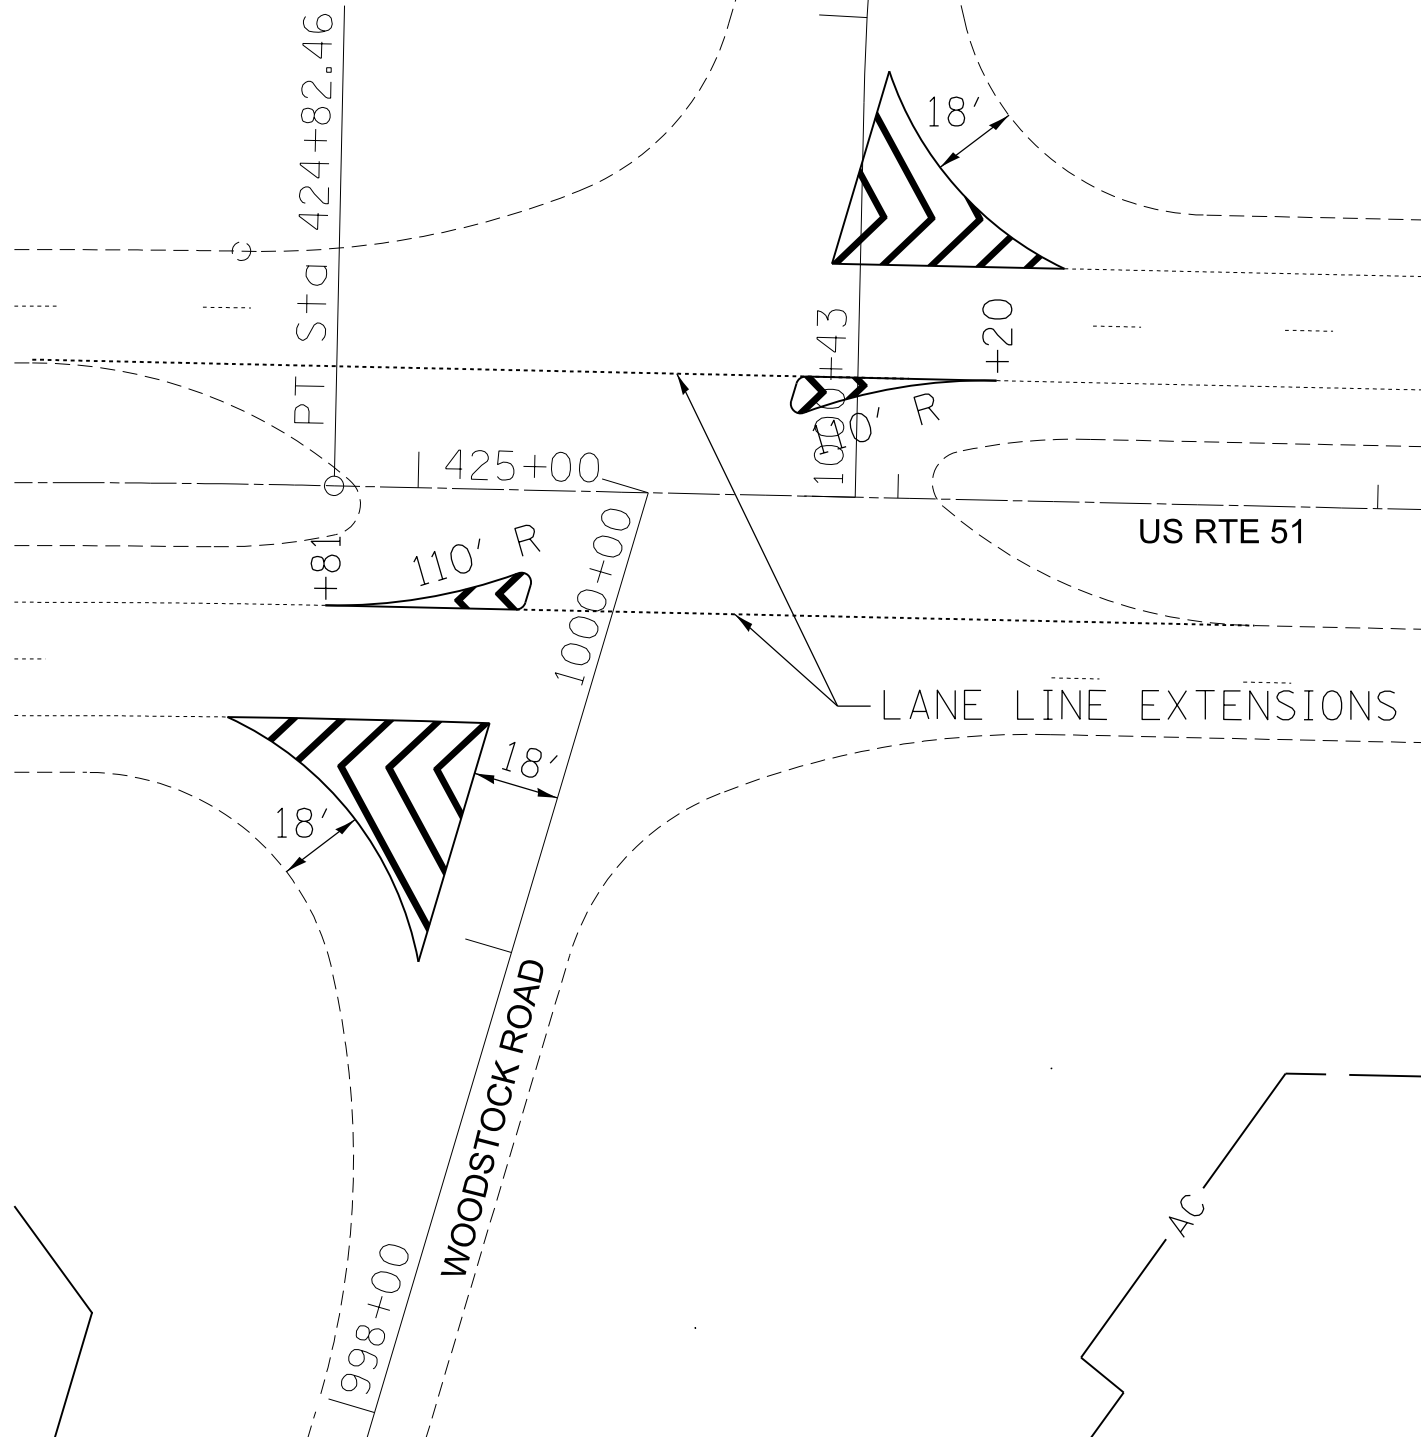

LOCATION #8

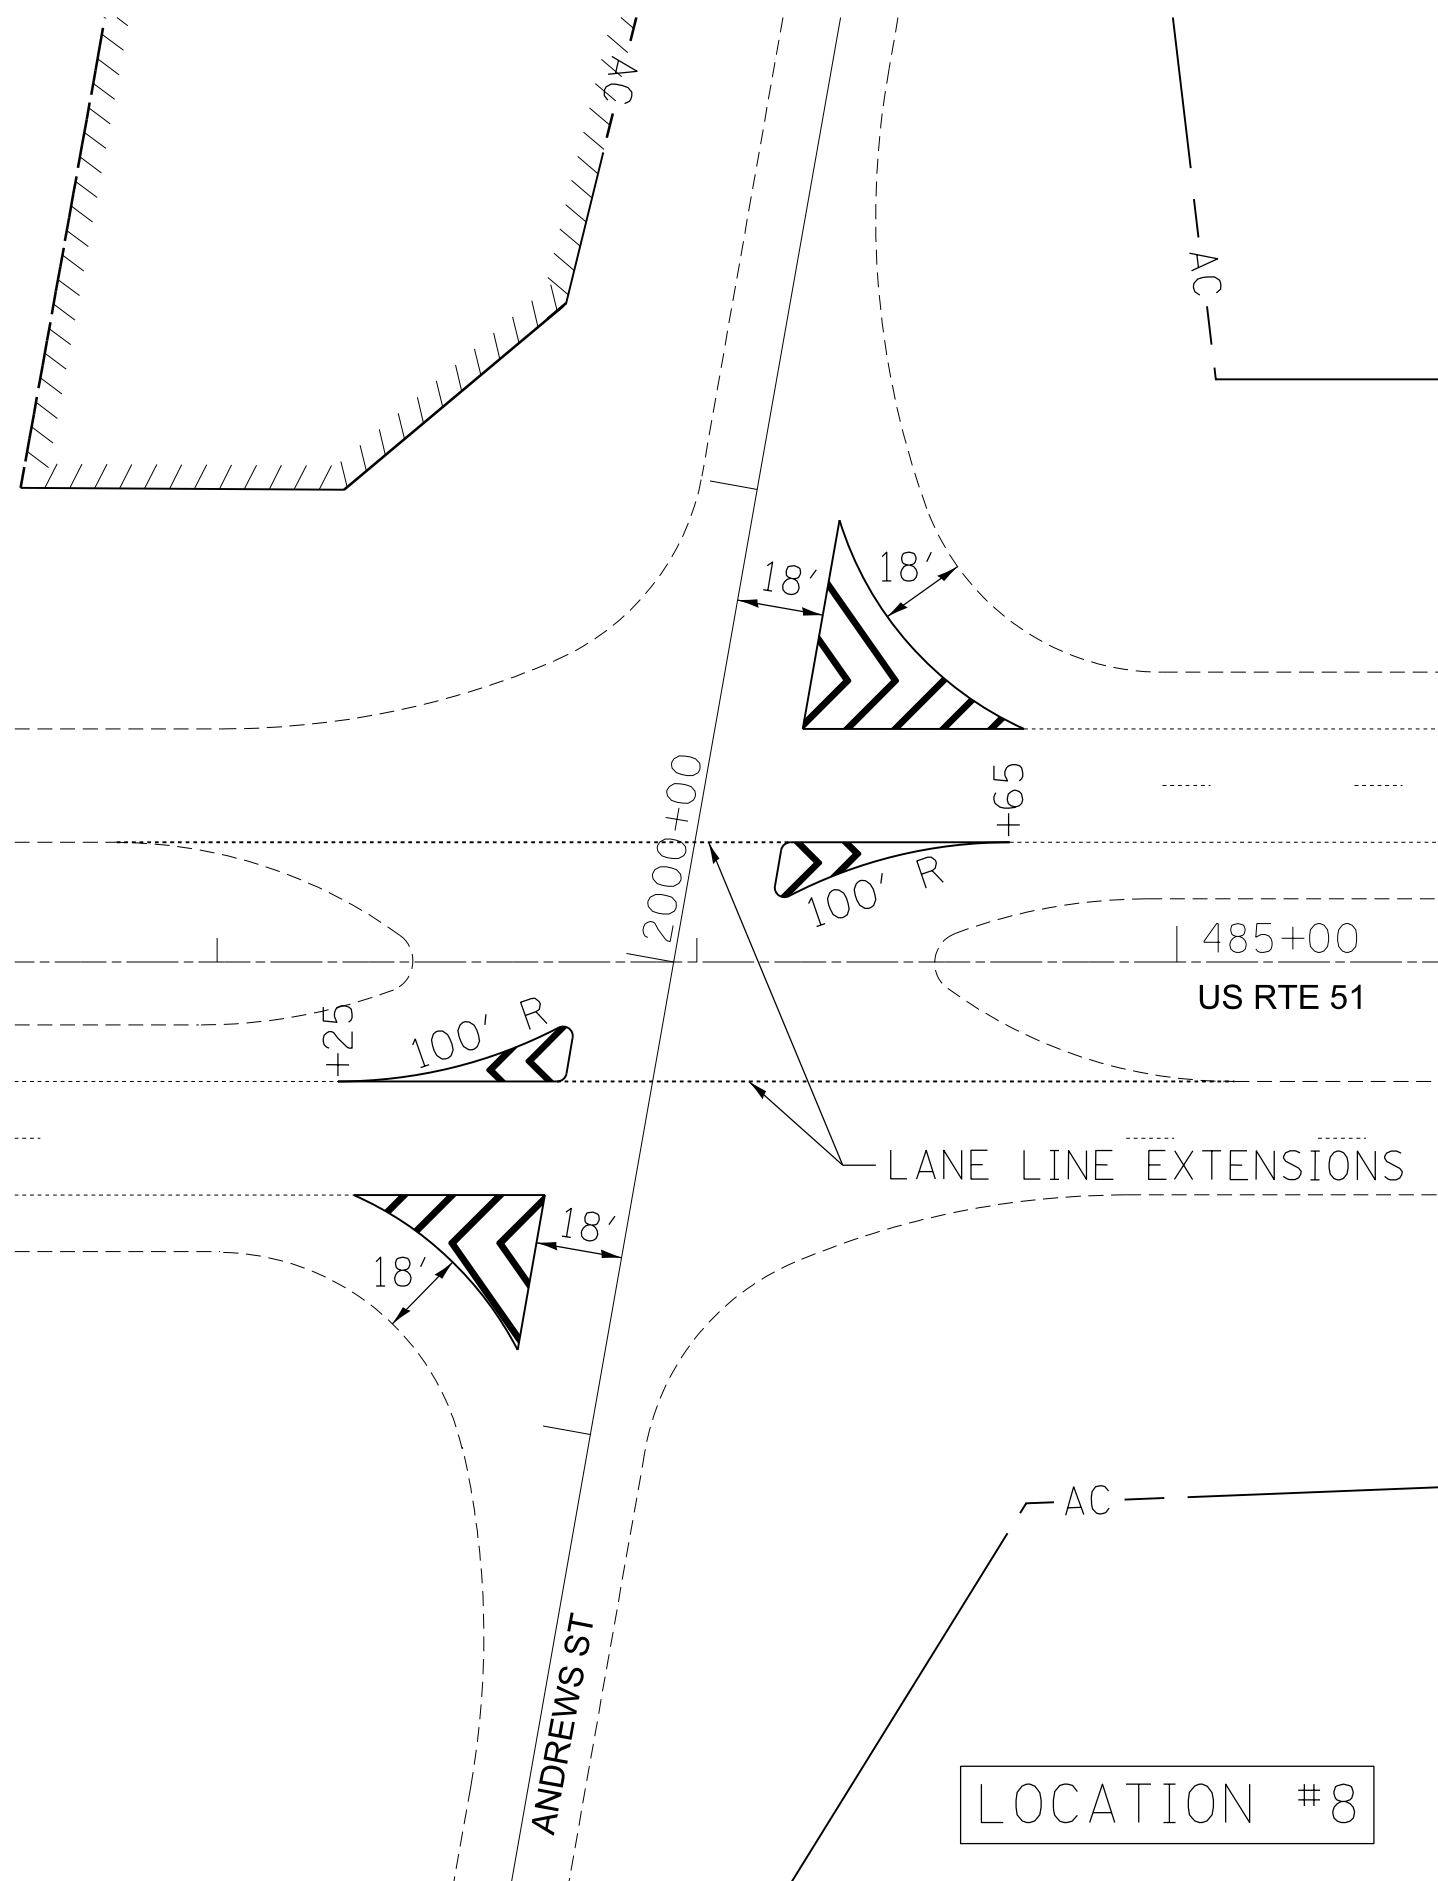

FILE NAME =	USER NAME = maclellanla	DESIGNED -	REVISED -
et:\pw\work\p\dot\maclellanla\0296830\0774568-sht-striping-plan.dgn		DRAWN -	REVISED -
	PLOT SCALE = 48.0000' / in.	CHECKED -	REVISED -
	PLOT DATE = 2/16/2012	DATE -	REVISED -

STATE OF ILLINOIS
DEPARTMENT OF TRANSPORTATION

STRIPING DETAILS
WOODSTOCK ROAD / ANDREWS ST

SCALE: SHEET OF SHEETS STA. TO STA.

F.A.P. RTE.	SECTION	COUNTY	TOTAL SHEETS	SHEET NO.
322	D7 SAFETY 2012-1		21	11
CONTRACT NO. 74568			ILLINOIS FED. AID PROJECT	