
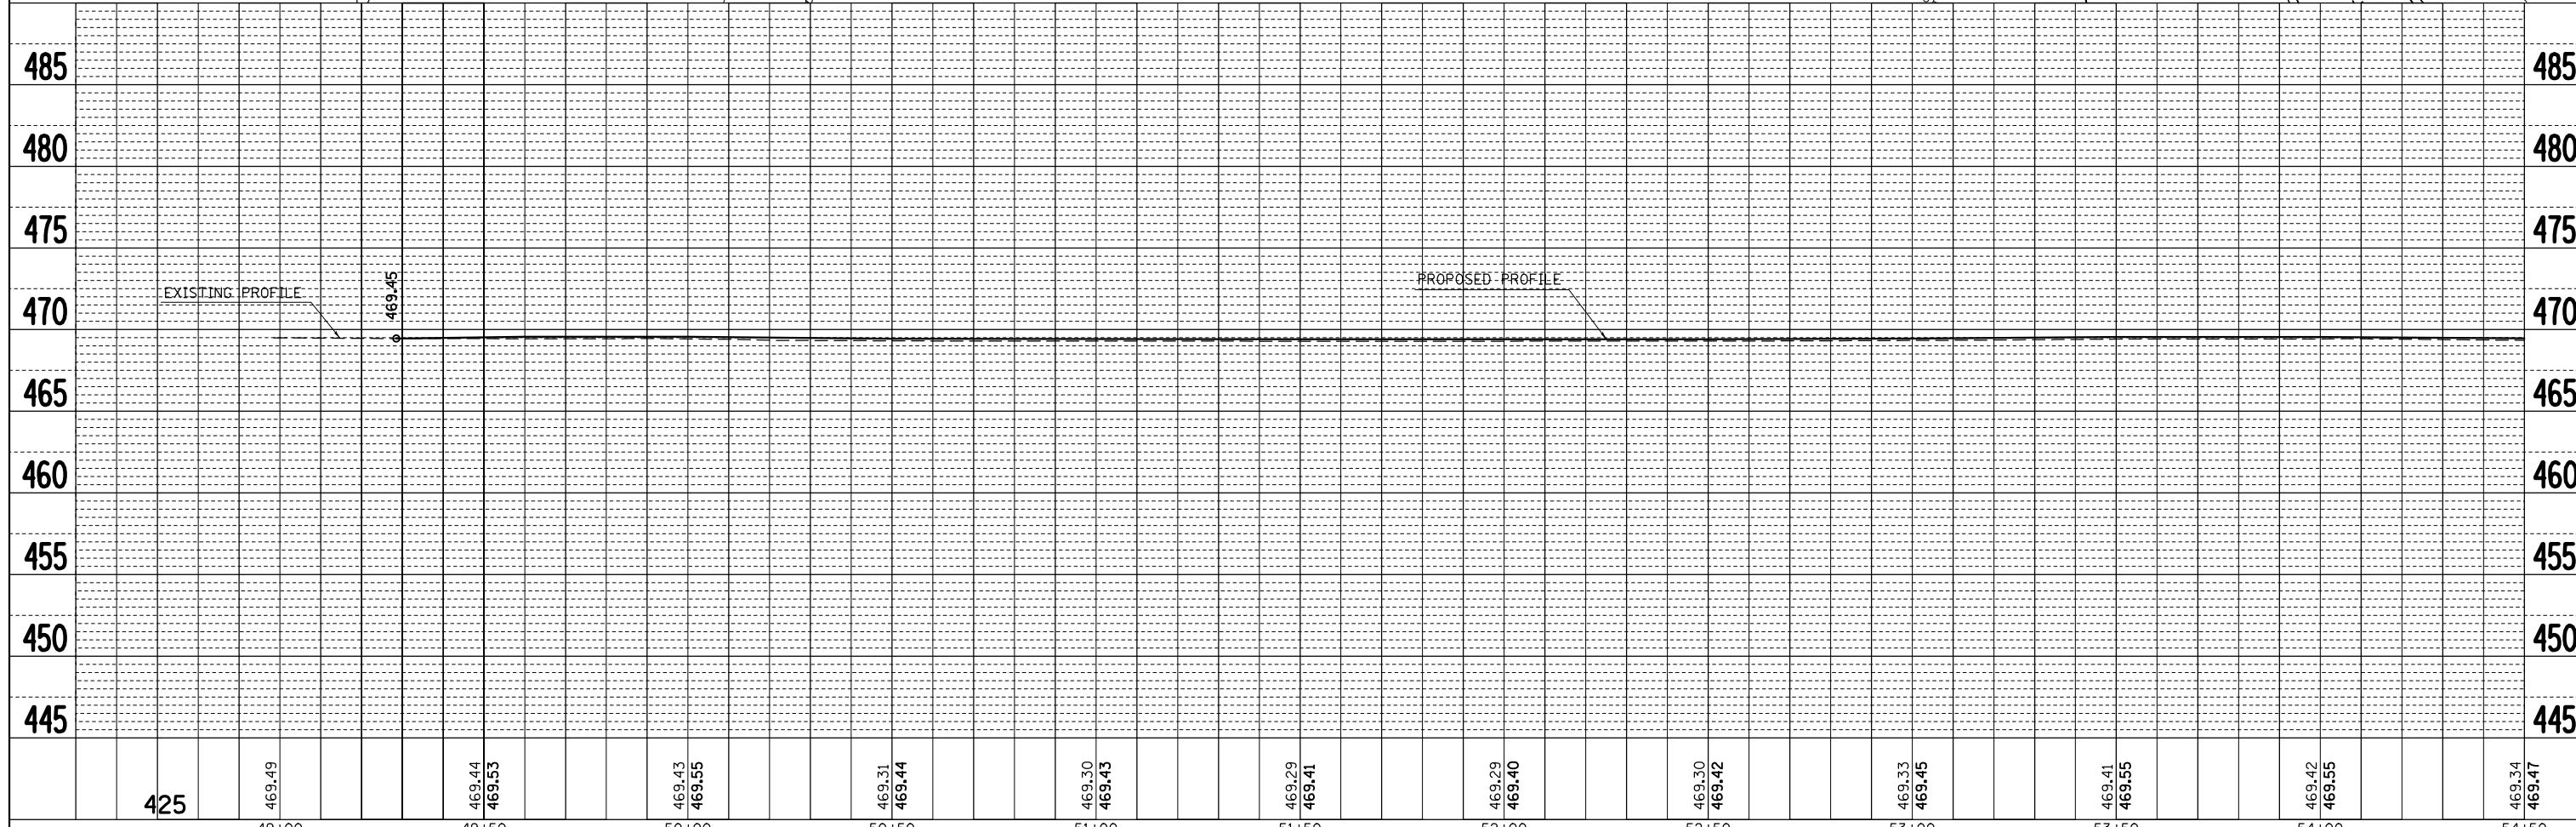


PLAN	SURVEYED	DATE
	PLOTTED	BY
	CHECKED	
	ALIGNED	
	FILED	
	NO.	
	FILE NAME	

PROFILE	SURVEYED	DATE
	PLOTTED	BY
	CHECKED	
	GRADES	
	STRUCTURE	
	NOTATIONS	
	CHKD	
	NO.	

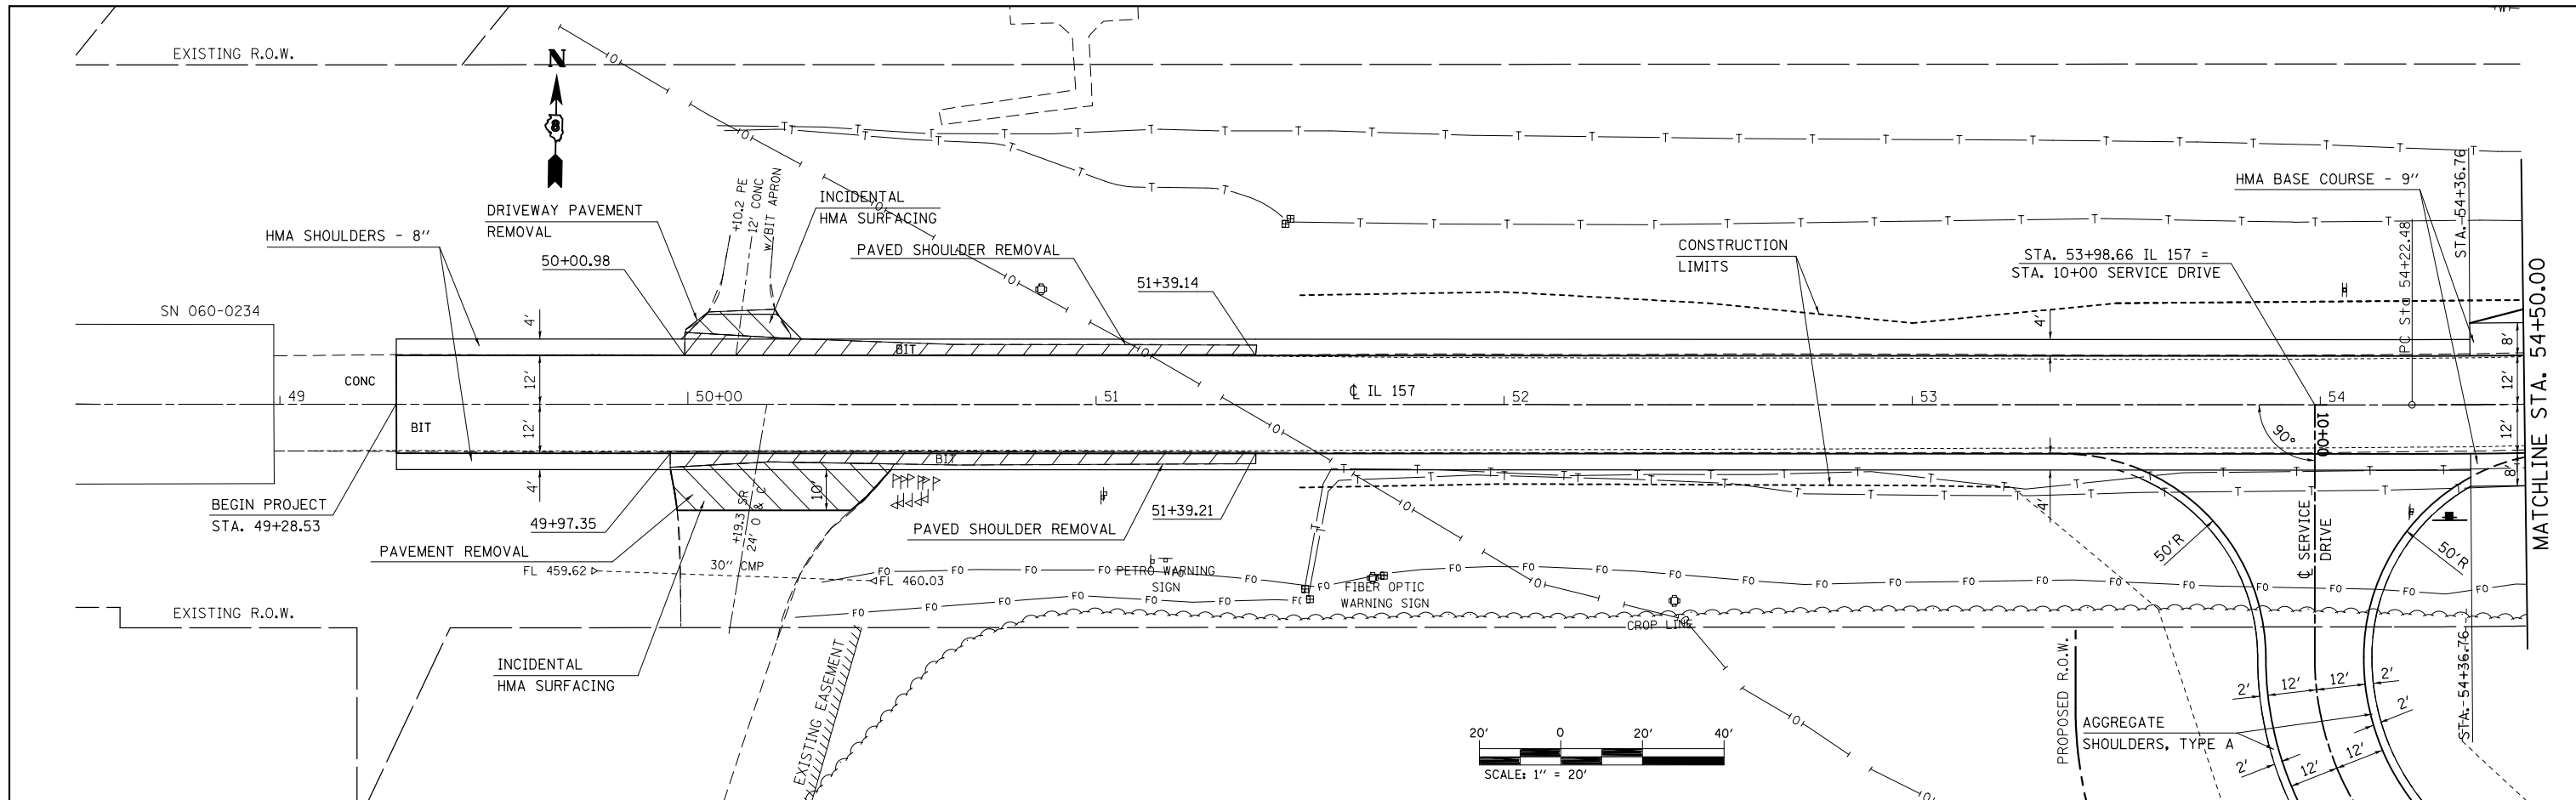

FILE NAME =	USER NAME = harbaughrd	DESIGNED -	REVISED -	STATE OF ILLINOIS DEPARTMENT OF TRANSPORTATION	IL 157 PLAN / PROFILE		F.A.S. RTE.	SECTION	COUNTY	TOTAL SHEETS	SHEET NO.
c:\pwwork\pwwork\harbaughrd\2013\799\0875401-sht-PlanProf-IL_157.dgn		DRAWN -	REVISED -		770	64-1BR	MADISON	137	21		
PLOT SCALE = 40.0000' / in.		CHECKED -	REVISED -		CONTRACT NO. 76401						
PLOT DATE = 2/3/2012		DATE -	REVISED -		SCALE: 1"=20'	SHEET NO. 1 OF 4 SHEETS	STA. 48+50.00 TO STA. 54+50.00	ILLINOIS FED. AID PROJECT			