
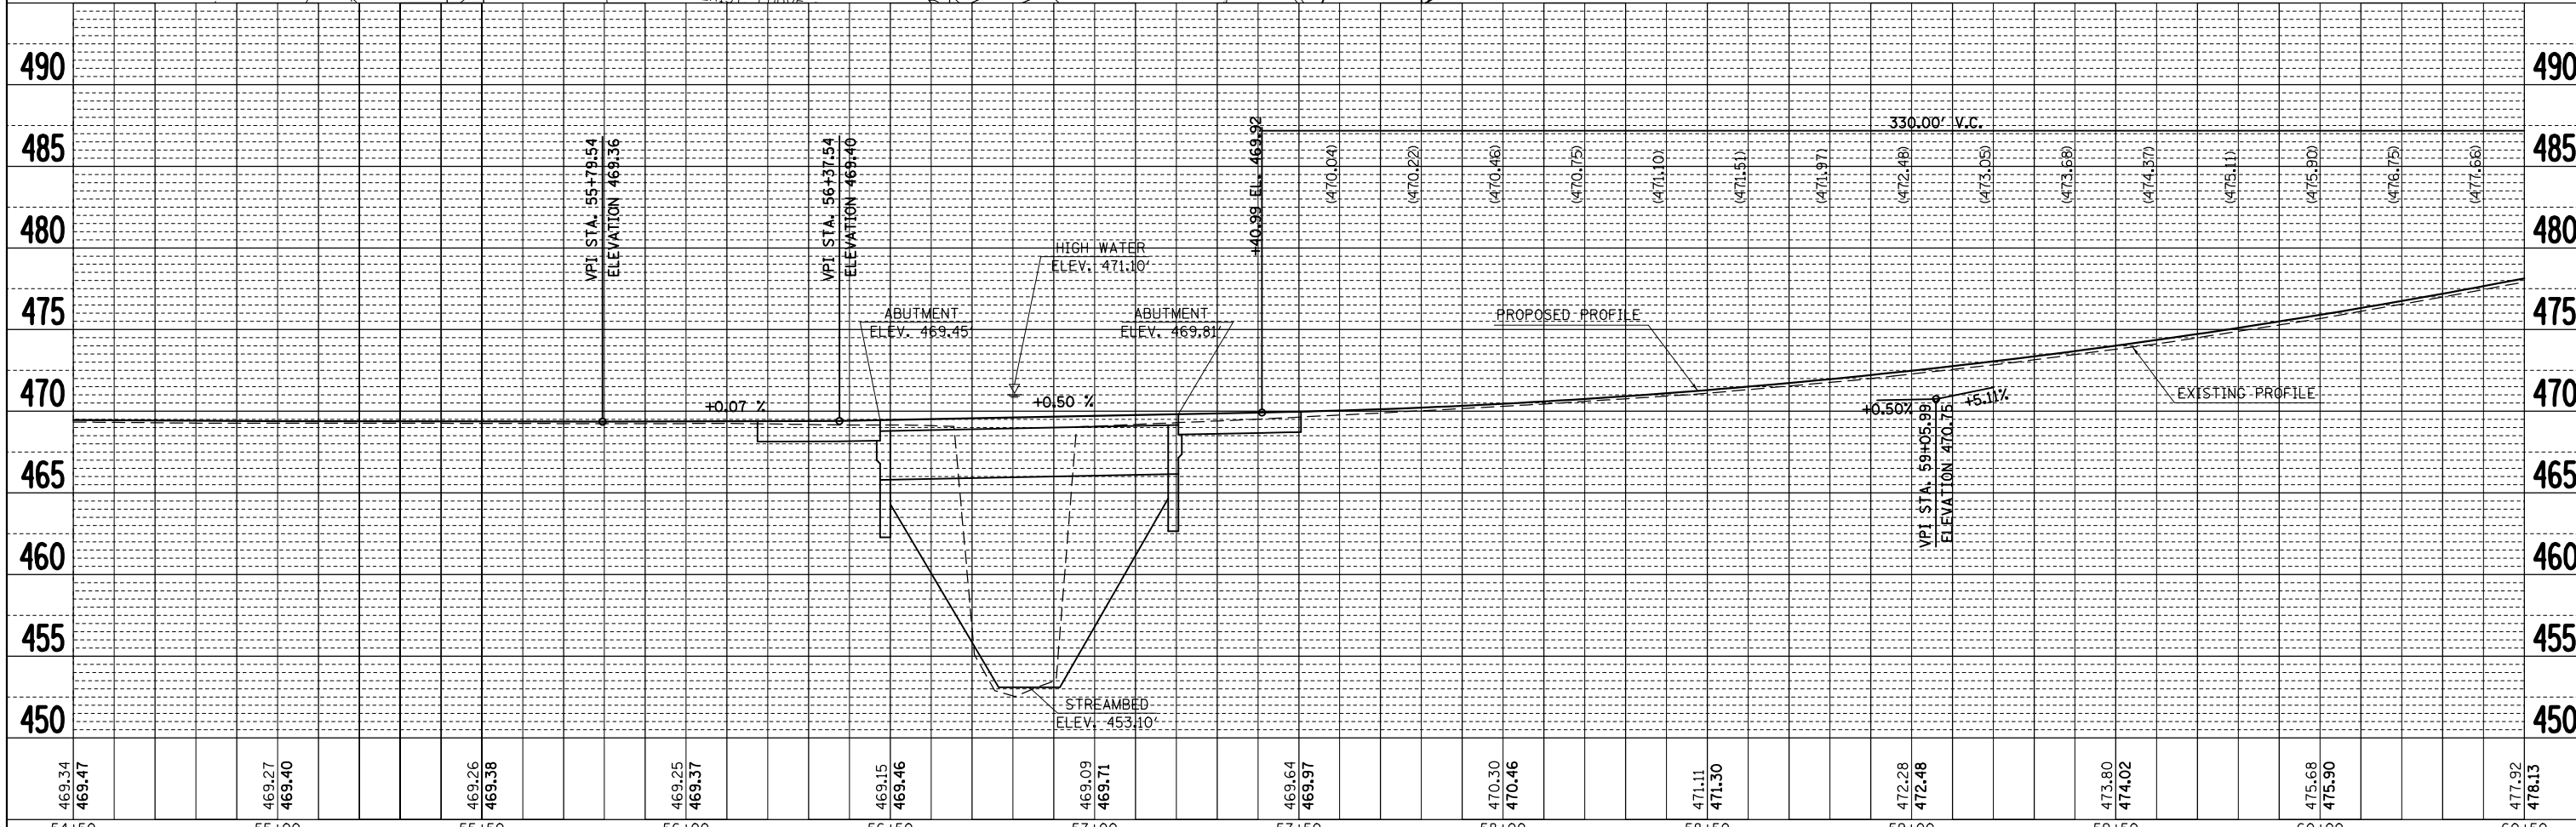


PLAN	SURVEYED	DATE
	PLOTTED	
	ALIGNED	
	CHECKED	
	DESIGNED	
	BY	
	NO.	

PROFILE	SURVEYED	DATE
	PLOTTED	
	GRADES	
	CHECKED	
	STRUCTURE	
	NOTATIONS	
	BY	
	NO.	

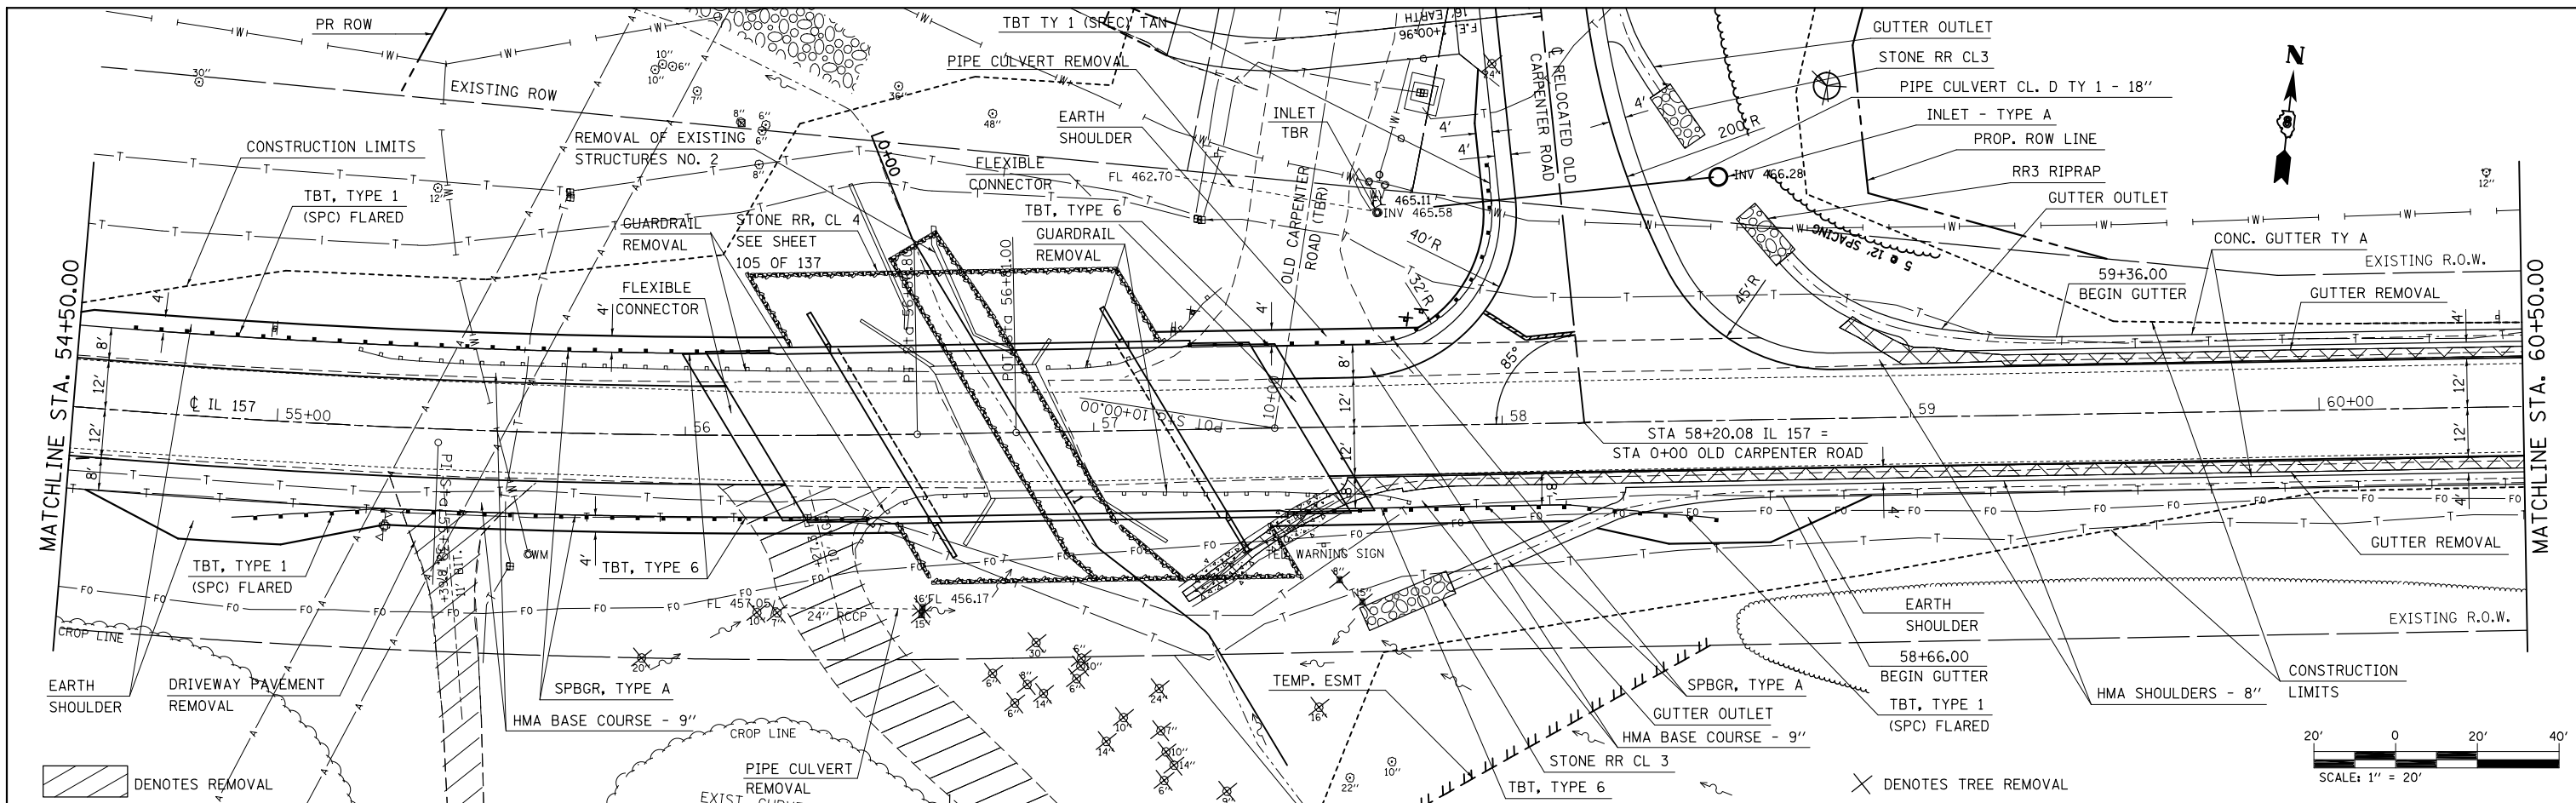

469.34 469.47	469.27 469.40	469.26 469.38	469.25 469.37	469.15 469.46	469.09 469.71	469.64 469.97	470.30 470.46	471.11 471.30	472.28 472.48	473.80 474.02	475.68 475.90	477.92 478.13
54+50	55+00	55+50	56+00	56+50	57+00	57+50	58+00	58+50	59+00	59+50	60+00	60+50

**STATE OF ILLINOIS  
DEPARTMENT OF TRANSPORTATION**

**IL 157 PLAN / PROFILE**

SCALE: 1"=20'      SHEET NO. 2 OF 4 SHEETS      STA. 54+50.00 TO STA. 60+50.00

F.A.S. RTE.	SECTION	COUNTY	TOTAL SHEETS	SHEET NO.
770	64-1BR	MADISON	137	22
CONTRACT NO. 76401				

ILLINOIS FED. AID PROJECT