
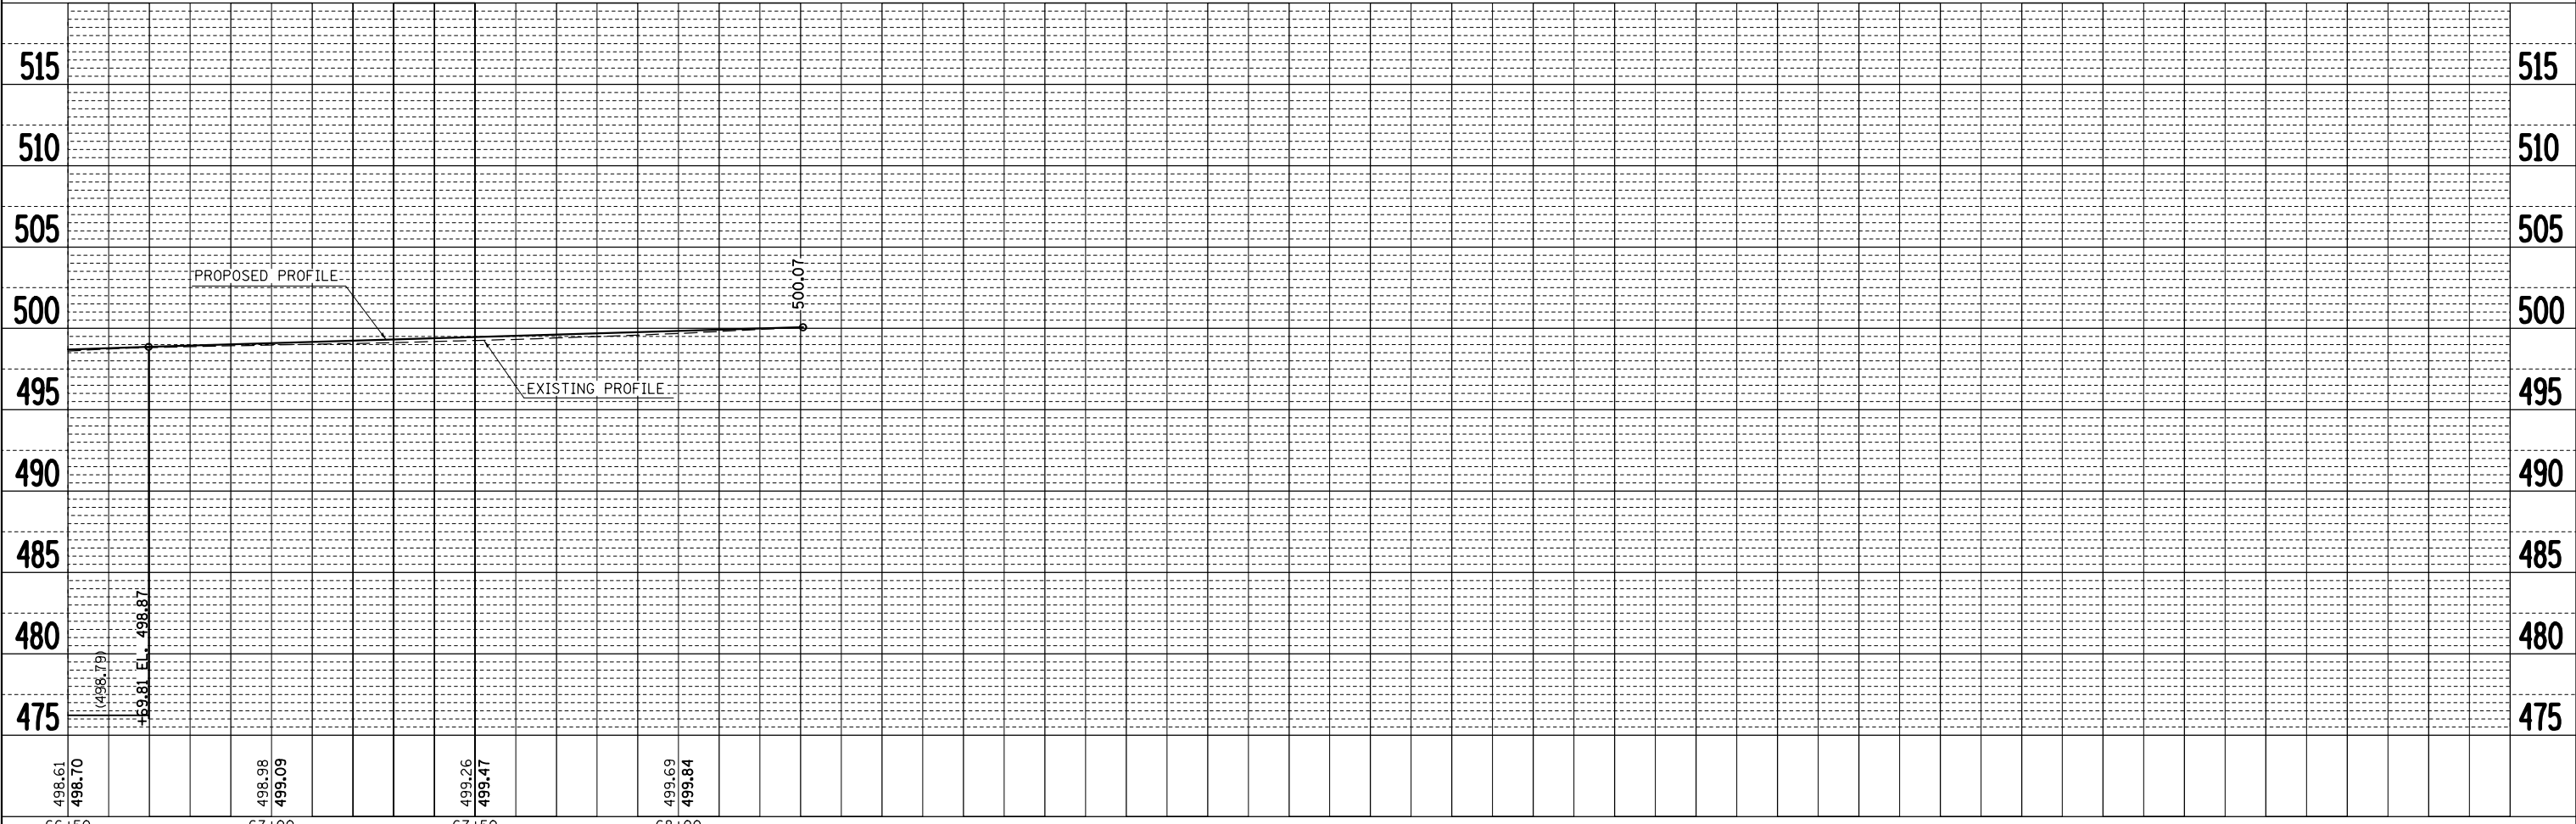
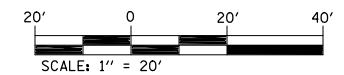


PLAN	SURVEYED	BY	DATE
	PLOTTED		
	ALIGNED		
	CHECKED		
	FILE NAME		
	NO.		

PROFILE	SURVEYED	BY	DATE
	PLOTTED		
	GRADES CHECKED		
	STRUCTURE		
	NOT AT THIS CHFD		
	NO.		

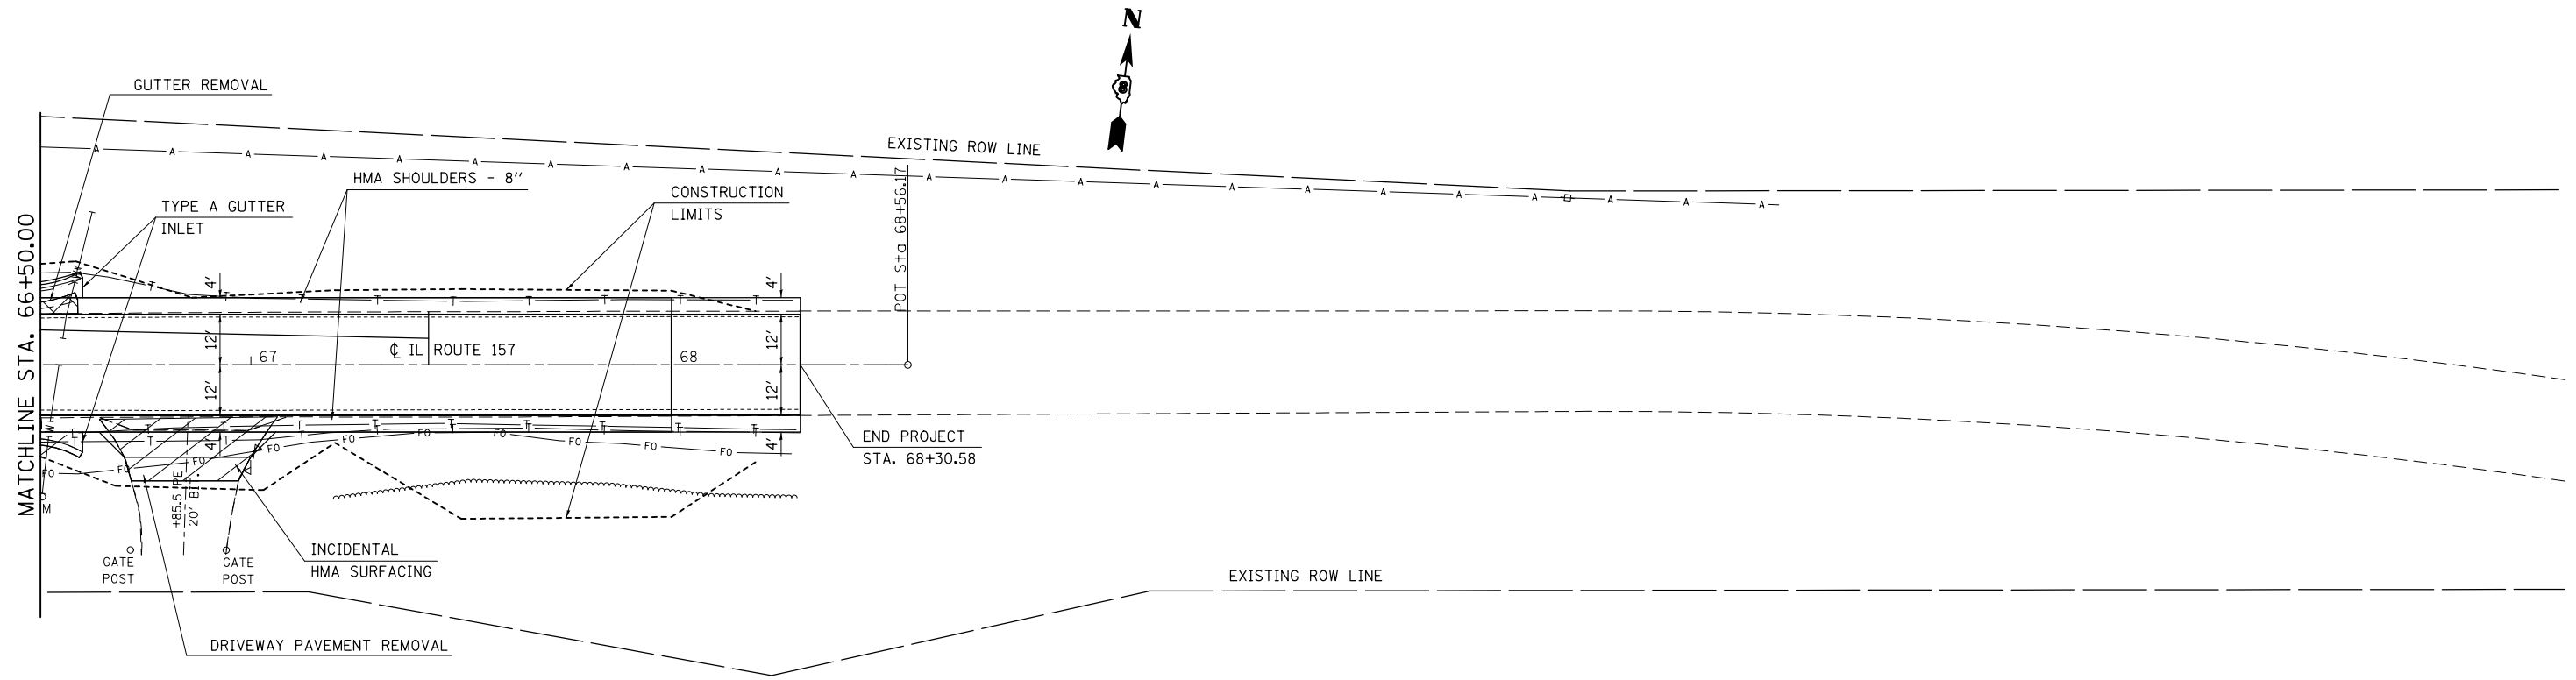

FILE NAME =	USER NAME = harbaughrd	DESIGNED -	REVISED -
c:\pwork\pwork\harbaughrd\20139799\0876401-sht-PlanProf-IL_157.dgn		DRAWN -	REVISED -
		CHECKED -	REVISED -
		DATE -	REVISED -

**STATE OF ILLINOIS  
DEPARTMENT OF TRANSPORTATION**

**IL 157 PLAN /PROFILE**

SCALE: 1"=20'      SHEET NO. 4 OF 4 SHEETS      STA. 66+50.00 TO STA. 68+30.58

F.A.S. RTE.	SECTION	COUNTY	TOTAL SHEETS	SHEET NO.
770	64-1BR	MADISON	137	24
CONTRACT NO. 76401				
ILLINOIS FED. AID PROJECT				