


FINAL SURVEY NO.	SURVEYED PLOTTED TEMPLATE AREAS CHECKED	BY	DATE

ORIGINAL SURVEY NO.	SURVEYED PLOTTED TEMPLATE AREAS CHECKED	BY	DATE

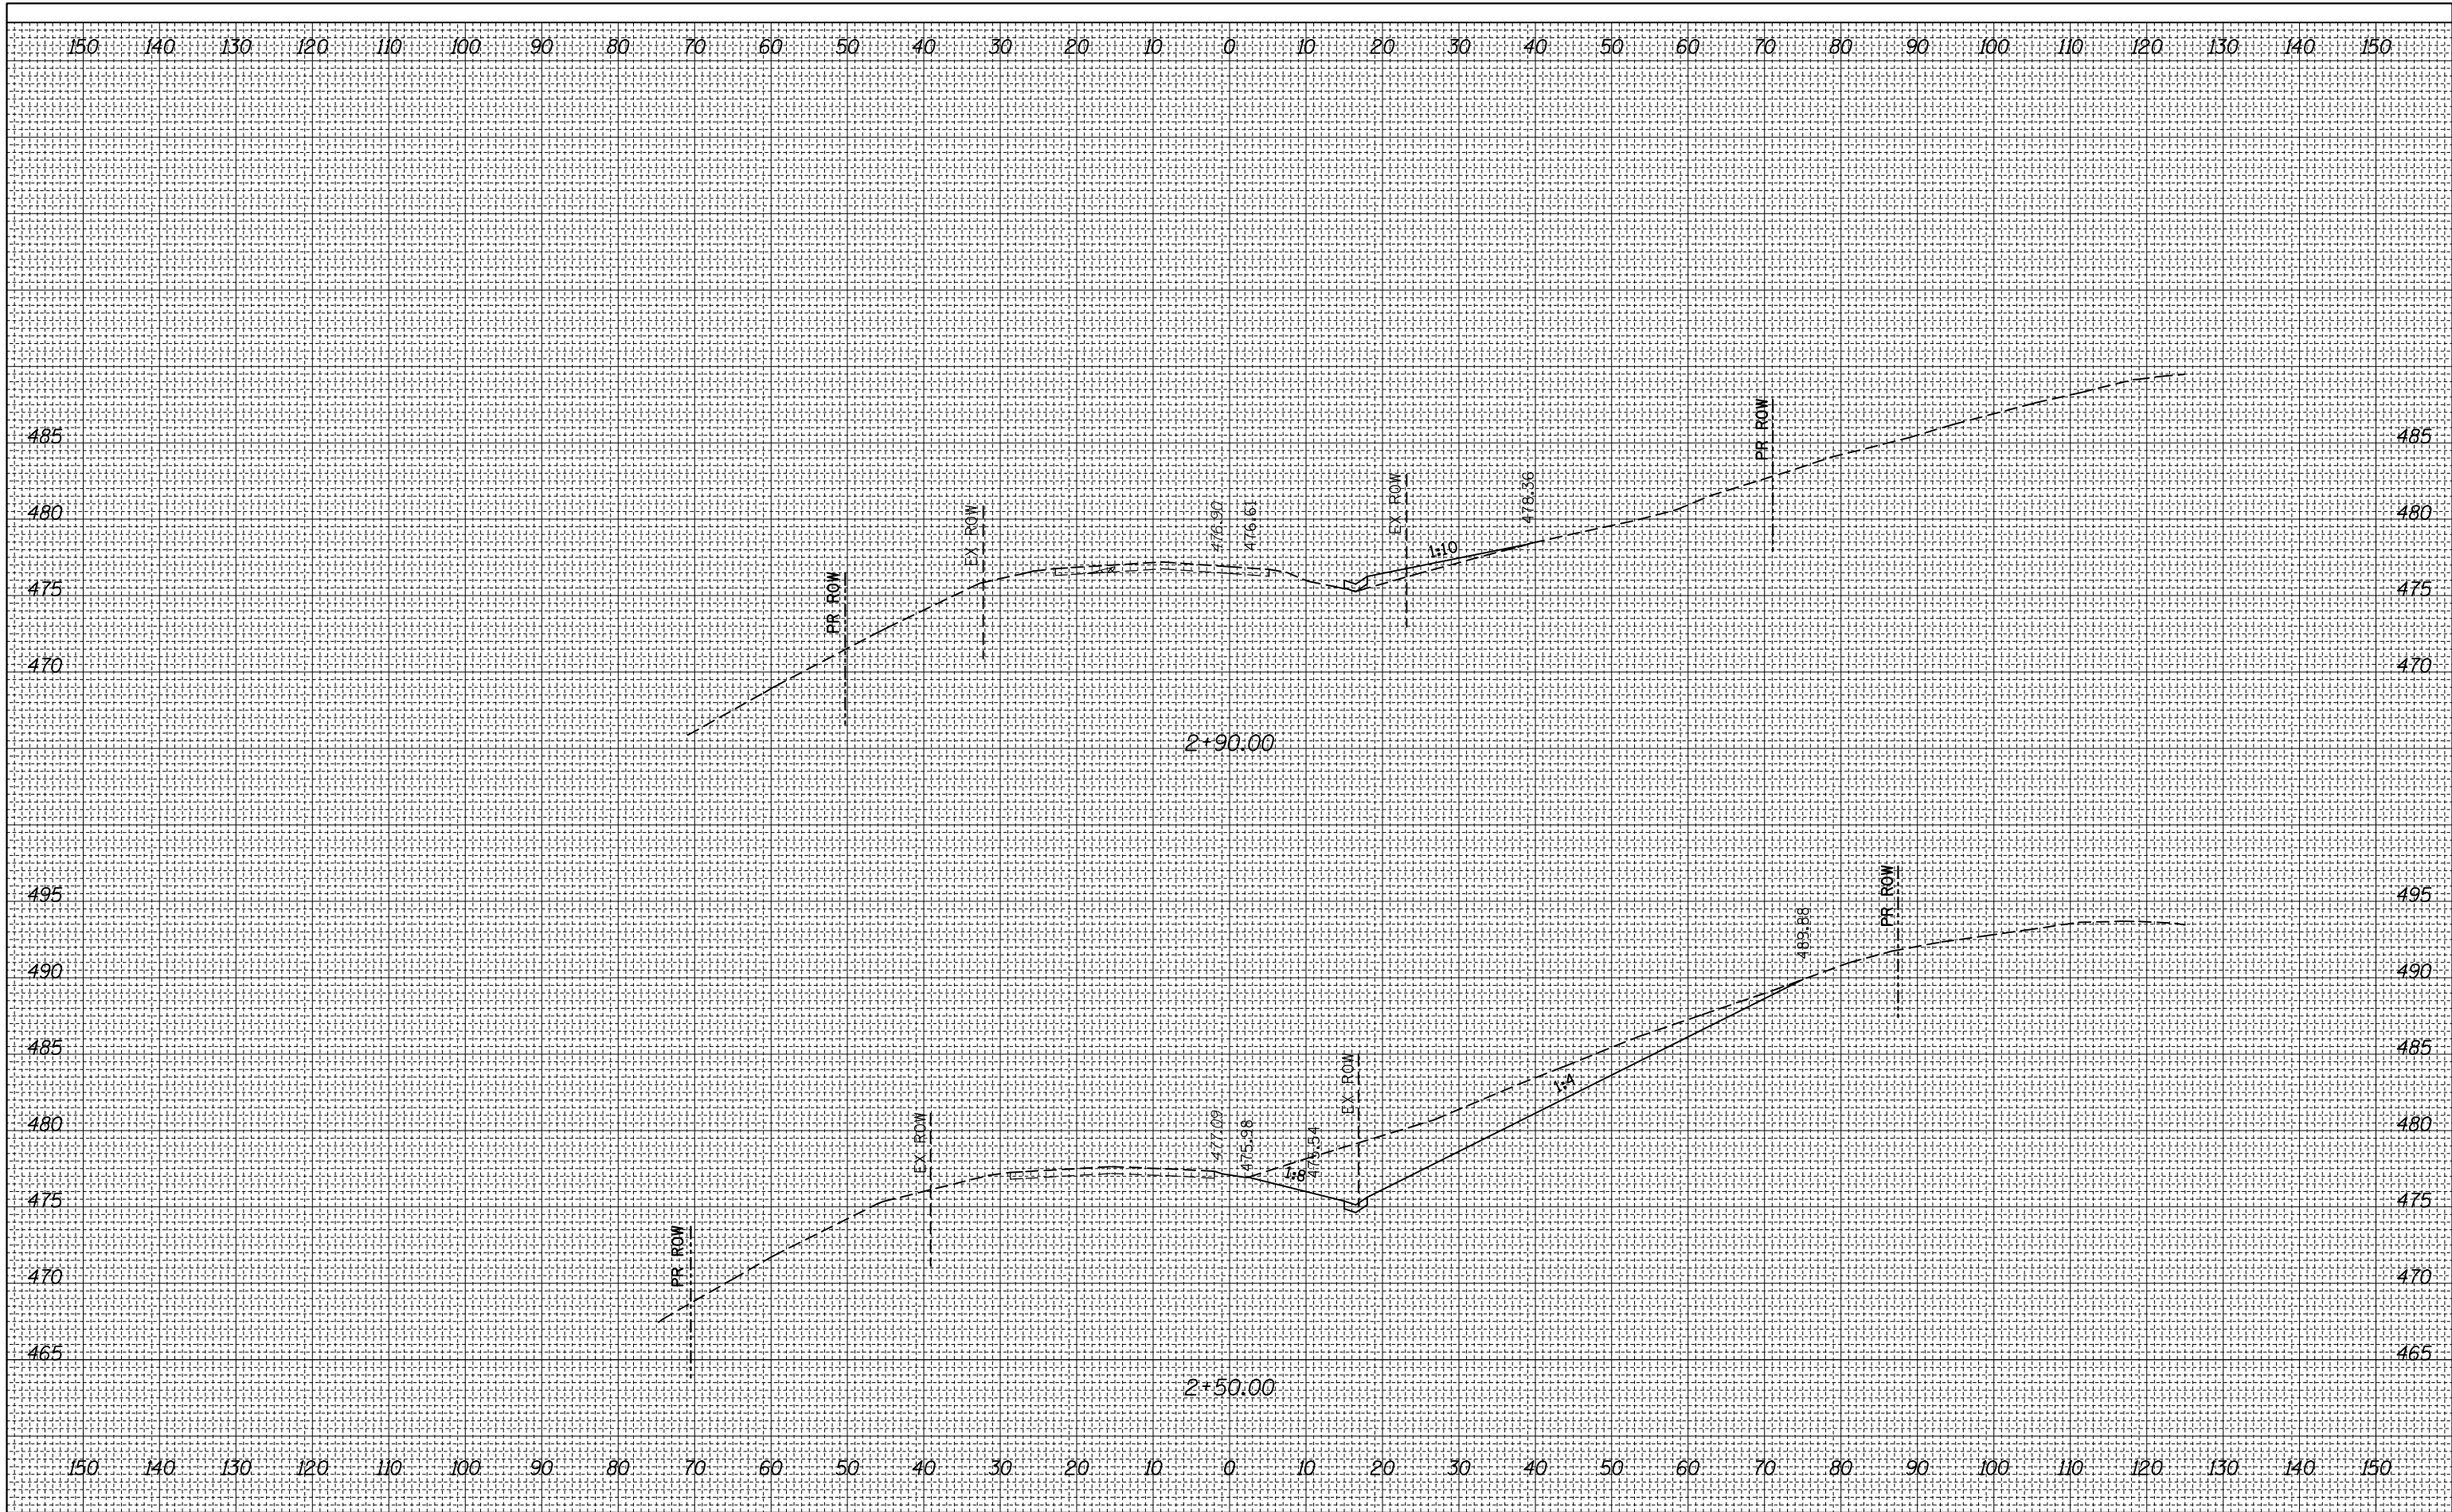

FILE NAME = c:\pw_work\pwork\harbaugh\0139799\0876401-1\ht-xsh-t-sr-1A.dgn
 USER NAME = harbaughrd
 PLOT SCALE = 20.0000' / in.
 PLOT DATE = 2/3/2012

DESIGNED -	REVISIED -
DRAWN -	REVISIED -
CHECKED -	REVISIED -
DATE -	REVISIED -

**STATE OF ILLINOIS
DEPARTMENT OF TRANSPORTATION**

**STAGE IA CONSTRUCTION CROSS SECTIONS
OLD CARPENTER ROAD**

SCALE: 1" = 10' SHEET 4 OF 7 SHEETS STA. 2+50.00 TO STA. 2+90.00

F.A.S. RTE. 770	SECTION 64-1BR	COUNTY MADISON	TOTAL SHEETS 137	SHEET NO. 32
CONTRACT NO. 76401			ILLINOIS FED. AID PROJECT	