


FINAL SURVEY NO.	SURVEYED PLOTTED TEMPLATE AREAS CHECKED	BY	DATE

ORIGINAL SURVEY NO.	SURVEYED PLOTTED TEMPLATE AREAS CHECKED	BY	DATE

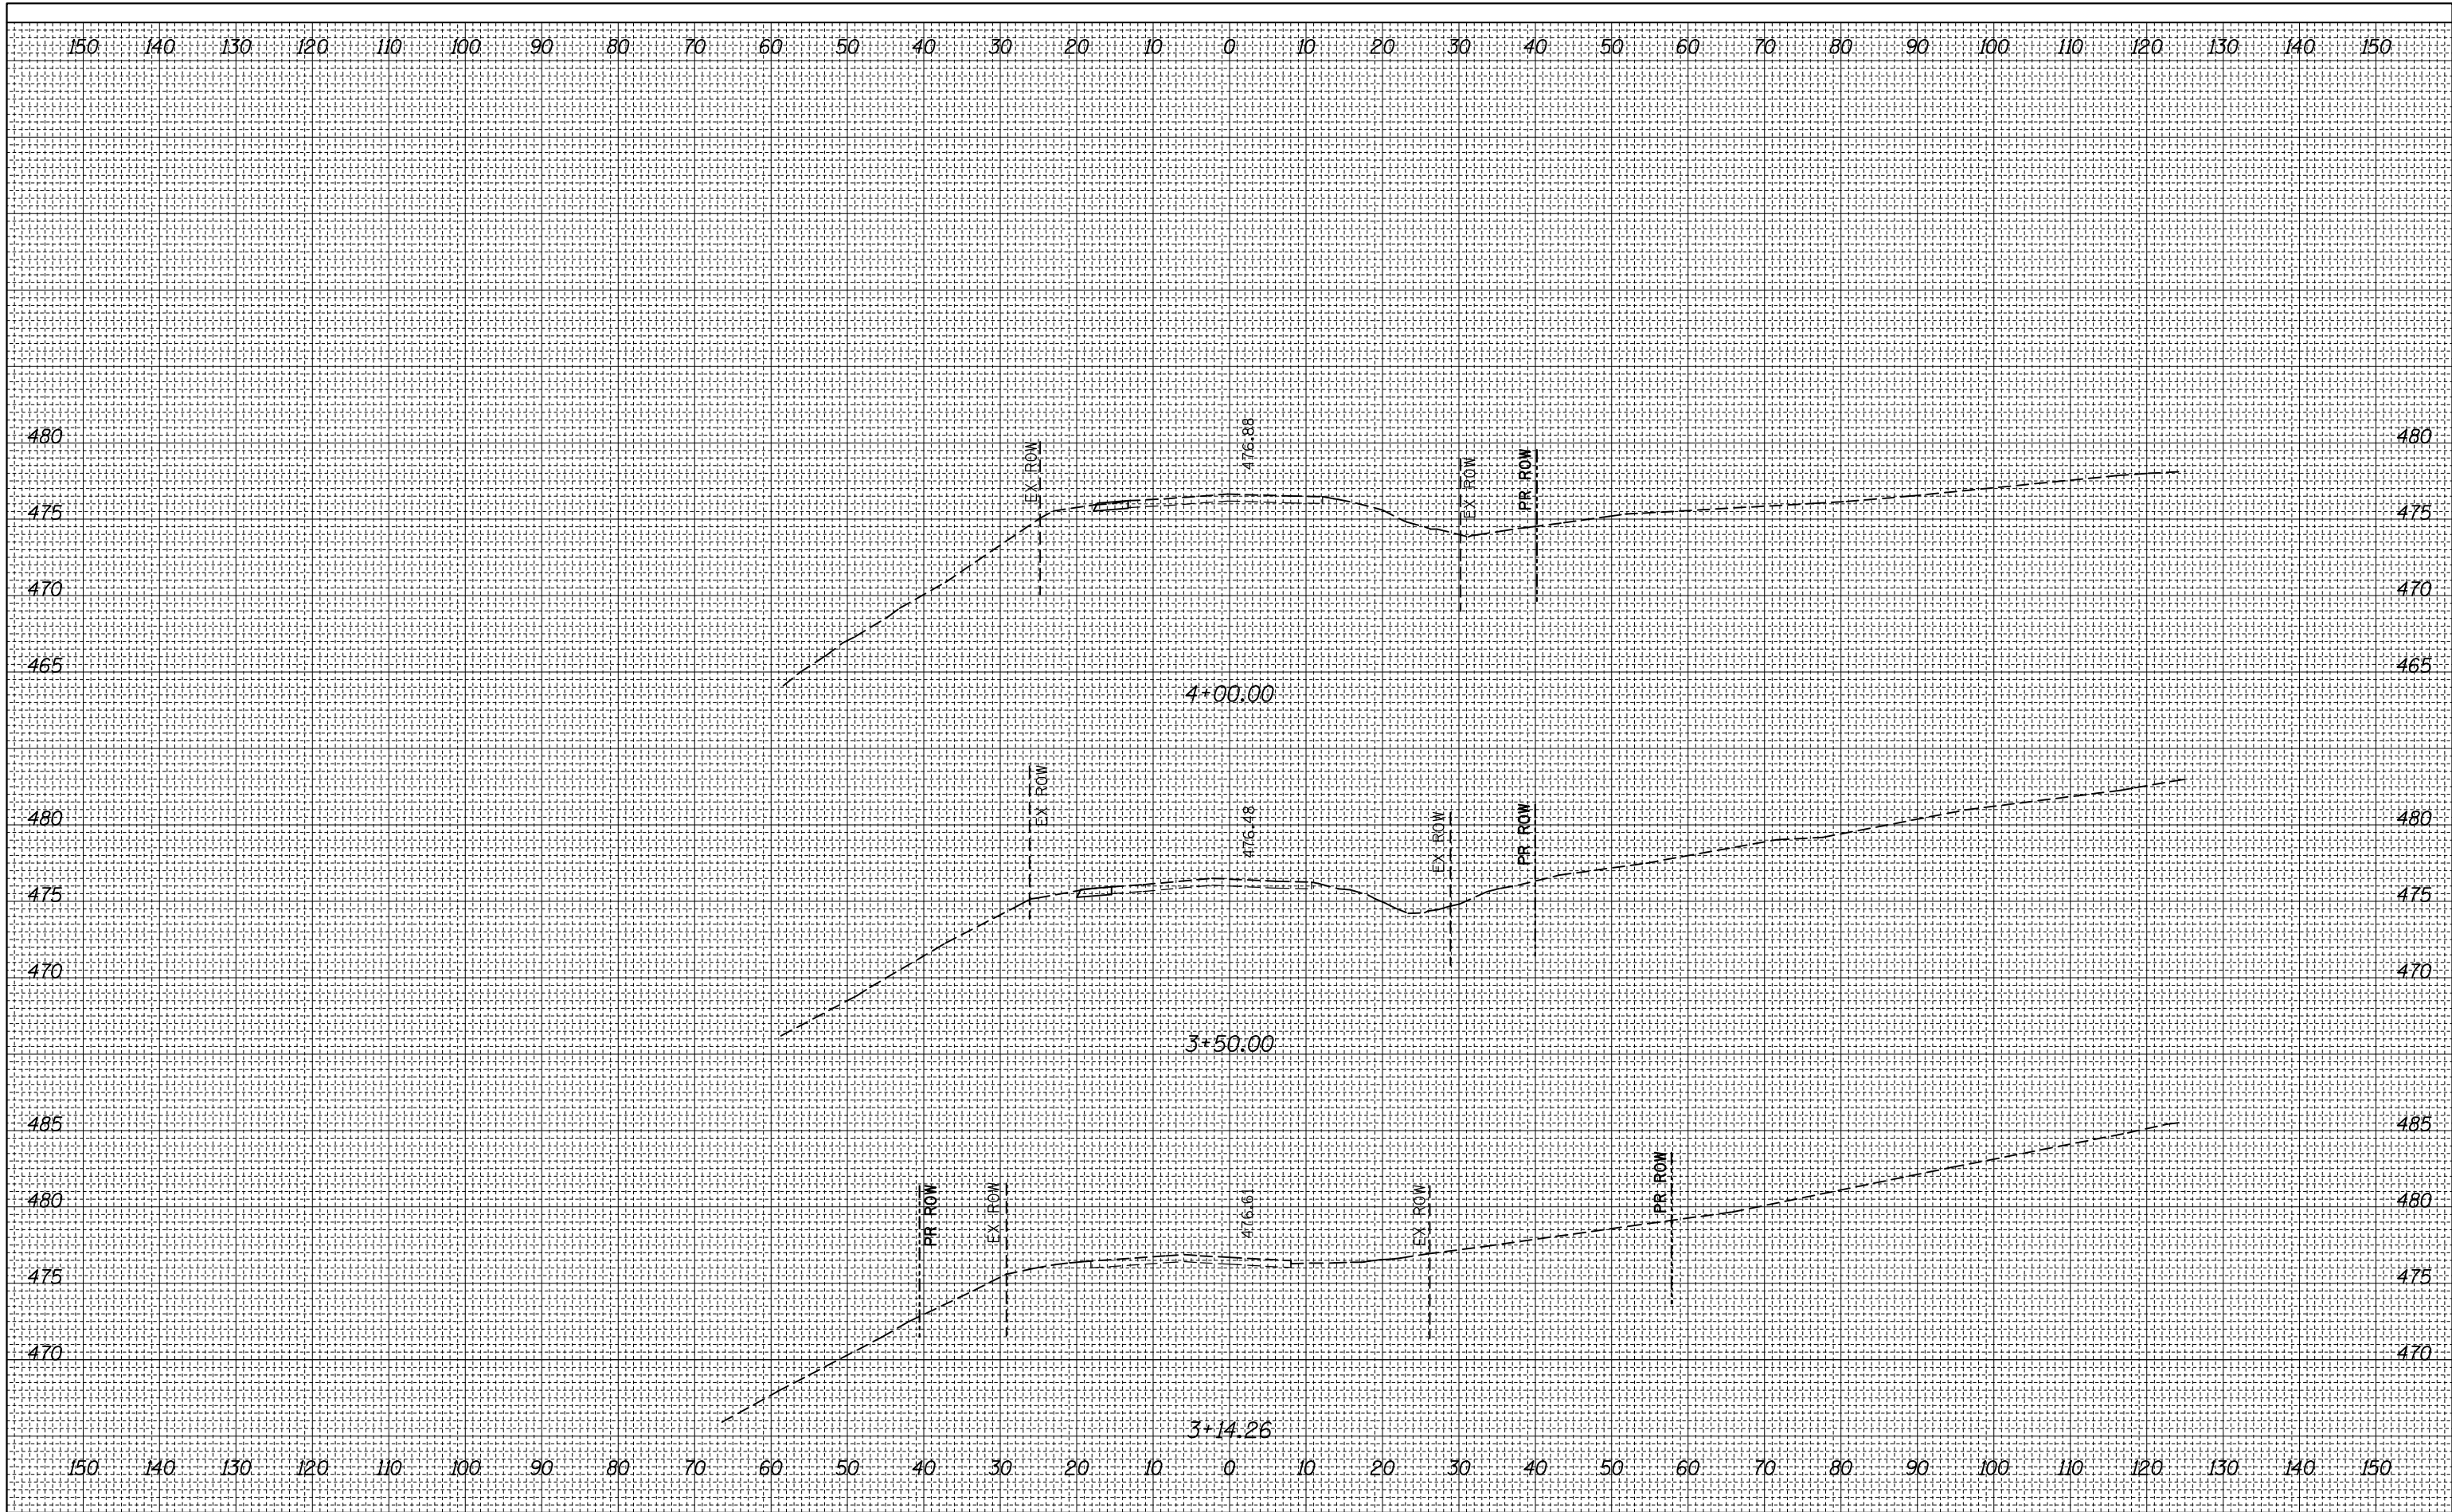

FILE NAME =	USER NAME = harbaughrd	DESIGNED -	REVISED -	STATE OF ILLINOIS DEPARTMENT OF TRANSPORTATION	STAGE IA CONSTRUCTION CROSS SECTIONS OLD CARPENTER ROAD			F.A.S. RTE.	SECTION	COUNTY	TOTAL SHEETS	SHEET NO.		
ca:\pw_work\pwork\harbaughrd\0139799\0876401-1\st-ssht-sr-1A.dgn		DRAWN -	REVISED -		SCALE: 1" = 10'	SHEET 5	OF 7 SHEETS	STA. 3+14.26	TO STA. 4+00.00	770	64-1BR	MADISON	137	33
		CHECKED -	REVISED -		CONTRACT NO. 76401									
		DATE -	REVISED -		ILLINOIS FED. AID PROJECT									