


BY	DATE

ORIGINAL SURVEY	SURVEYED	DATE
NOTE BOOK	PLOTTED	
	TEMPLATE	
	AREAS	
	CHECKED	

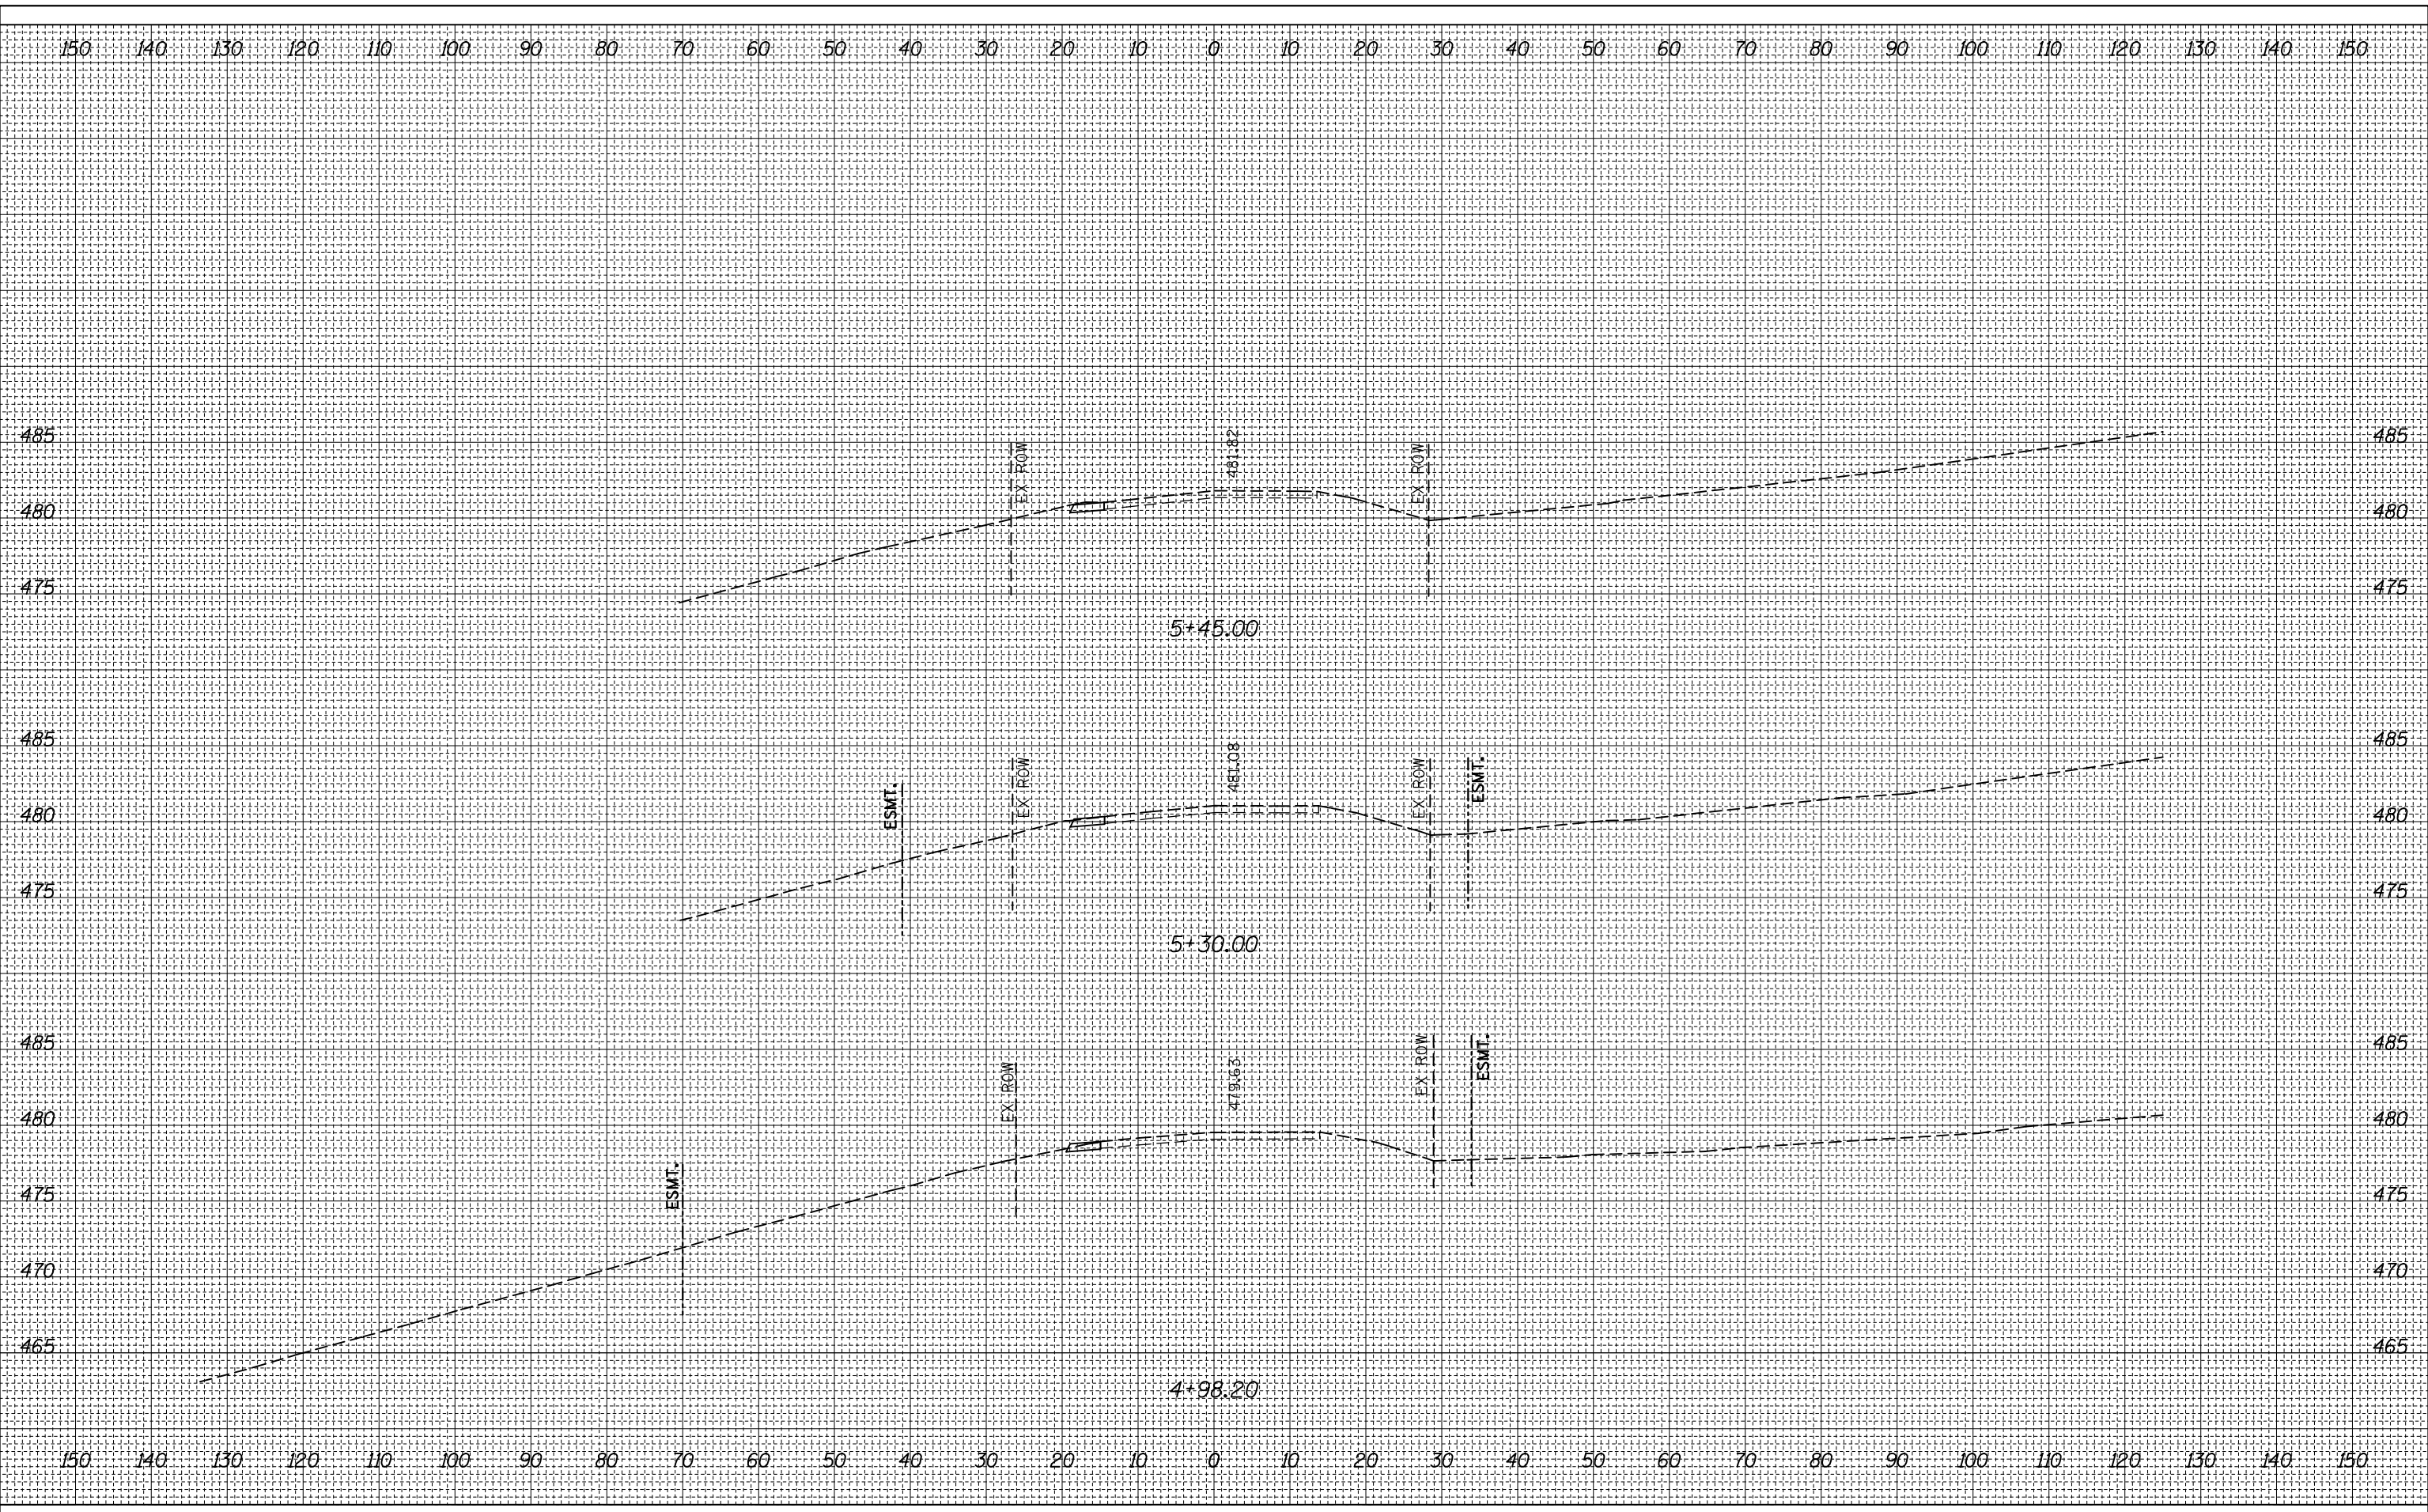

FILE NAME =	USER NAME = harbaughrd	DESIGNED -	REVISED -	STATE OF ILLINOIS DEPARTMENT OF TRANSPORTATION	STAGE IA CONSTRUCTION CROSS SECTIONS OLD CARPENTER ROAD			F.A.S. RTE.	SECTION	COUNTY	TOTAL SHEETS	SHEET NO.
c:\pw_work\pwwork\harbaughrd\0139799\0876401-t-h-t-x-sh-t-sr-1a.dgn	DRAWN -	REVISED -	770					64-1BR	MADISON	137	35	
PLOT SCALE = 20.0000' / in.	CHECKED -	REVISED -	CONTRACT NO. 76401									
PLOT DATE = 2/3/2012	DATE -	REVISED -	ILLINOIS FED. AID PROJECT									
SCALE: 1" = 10'				SHEET 7 OF 7 SHEETS		STA. 4+98.20 TO STA. 5+45.00						