


BY	DATE
FINAL SURVEY	SURVEYED
NOTE BOOK	PLOTTED
NO.	TEMPLATE
	AREAS
	CHECKED

BY	DATE
ORIGINAL SURVEY	SURVEYED
NOTE BOOK	PLOTTED
NO.	TEMPLATE
	AREAS
	CHECKED

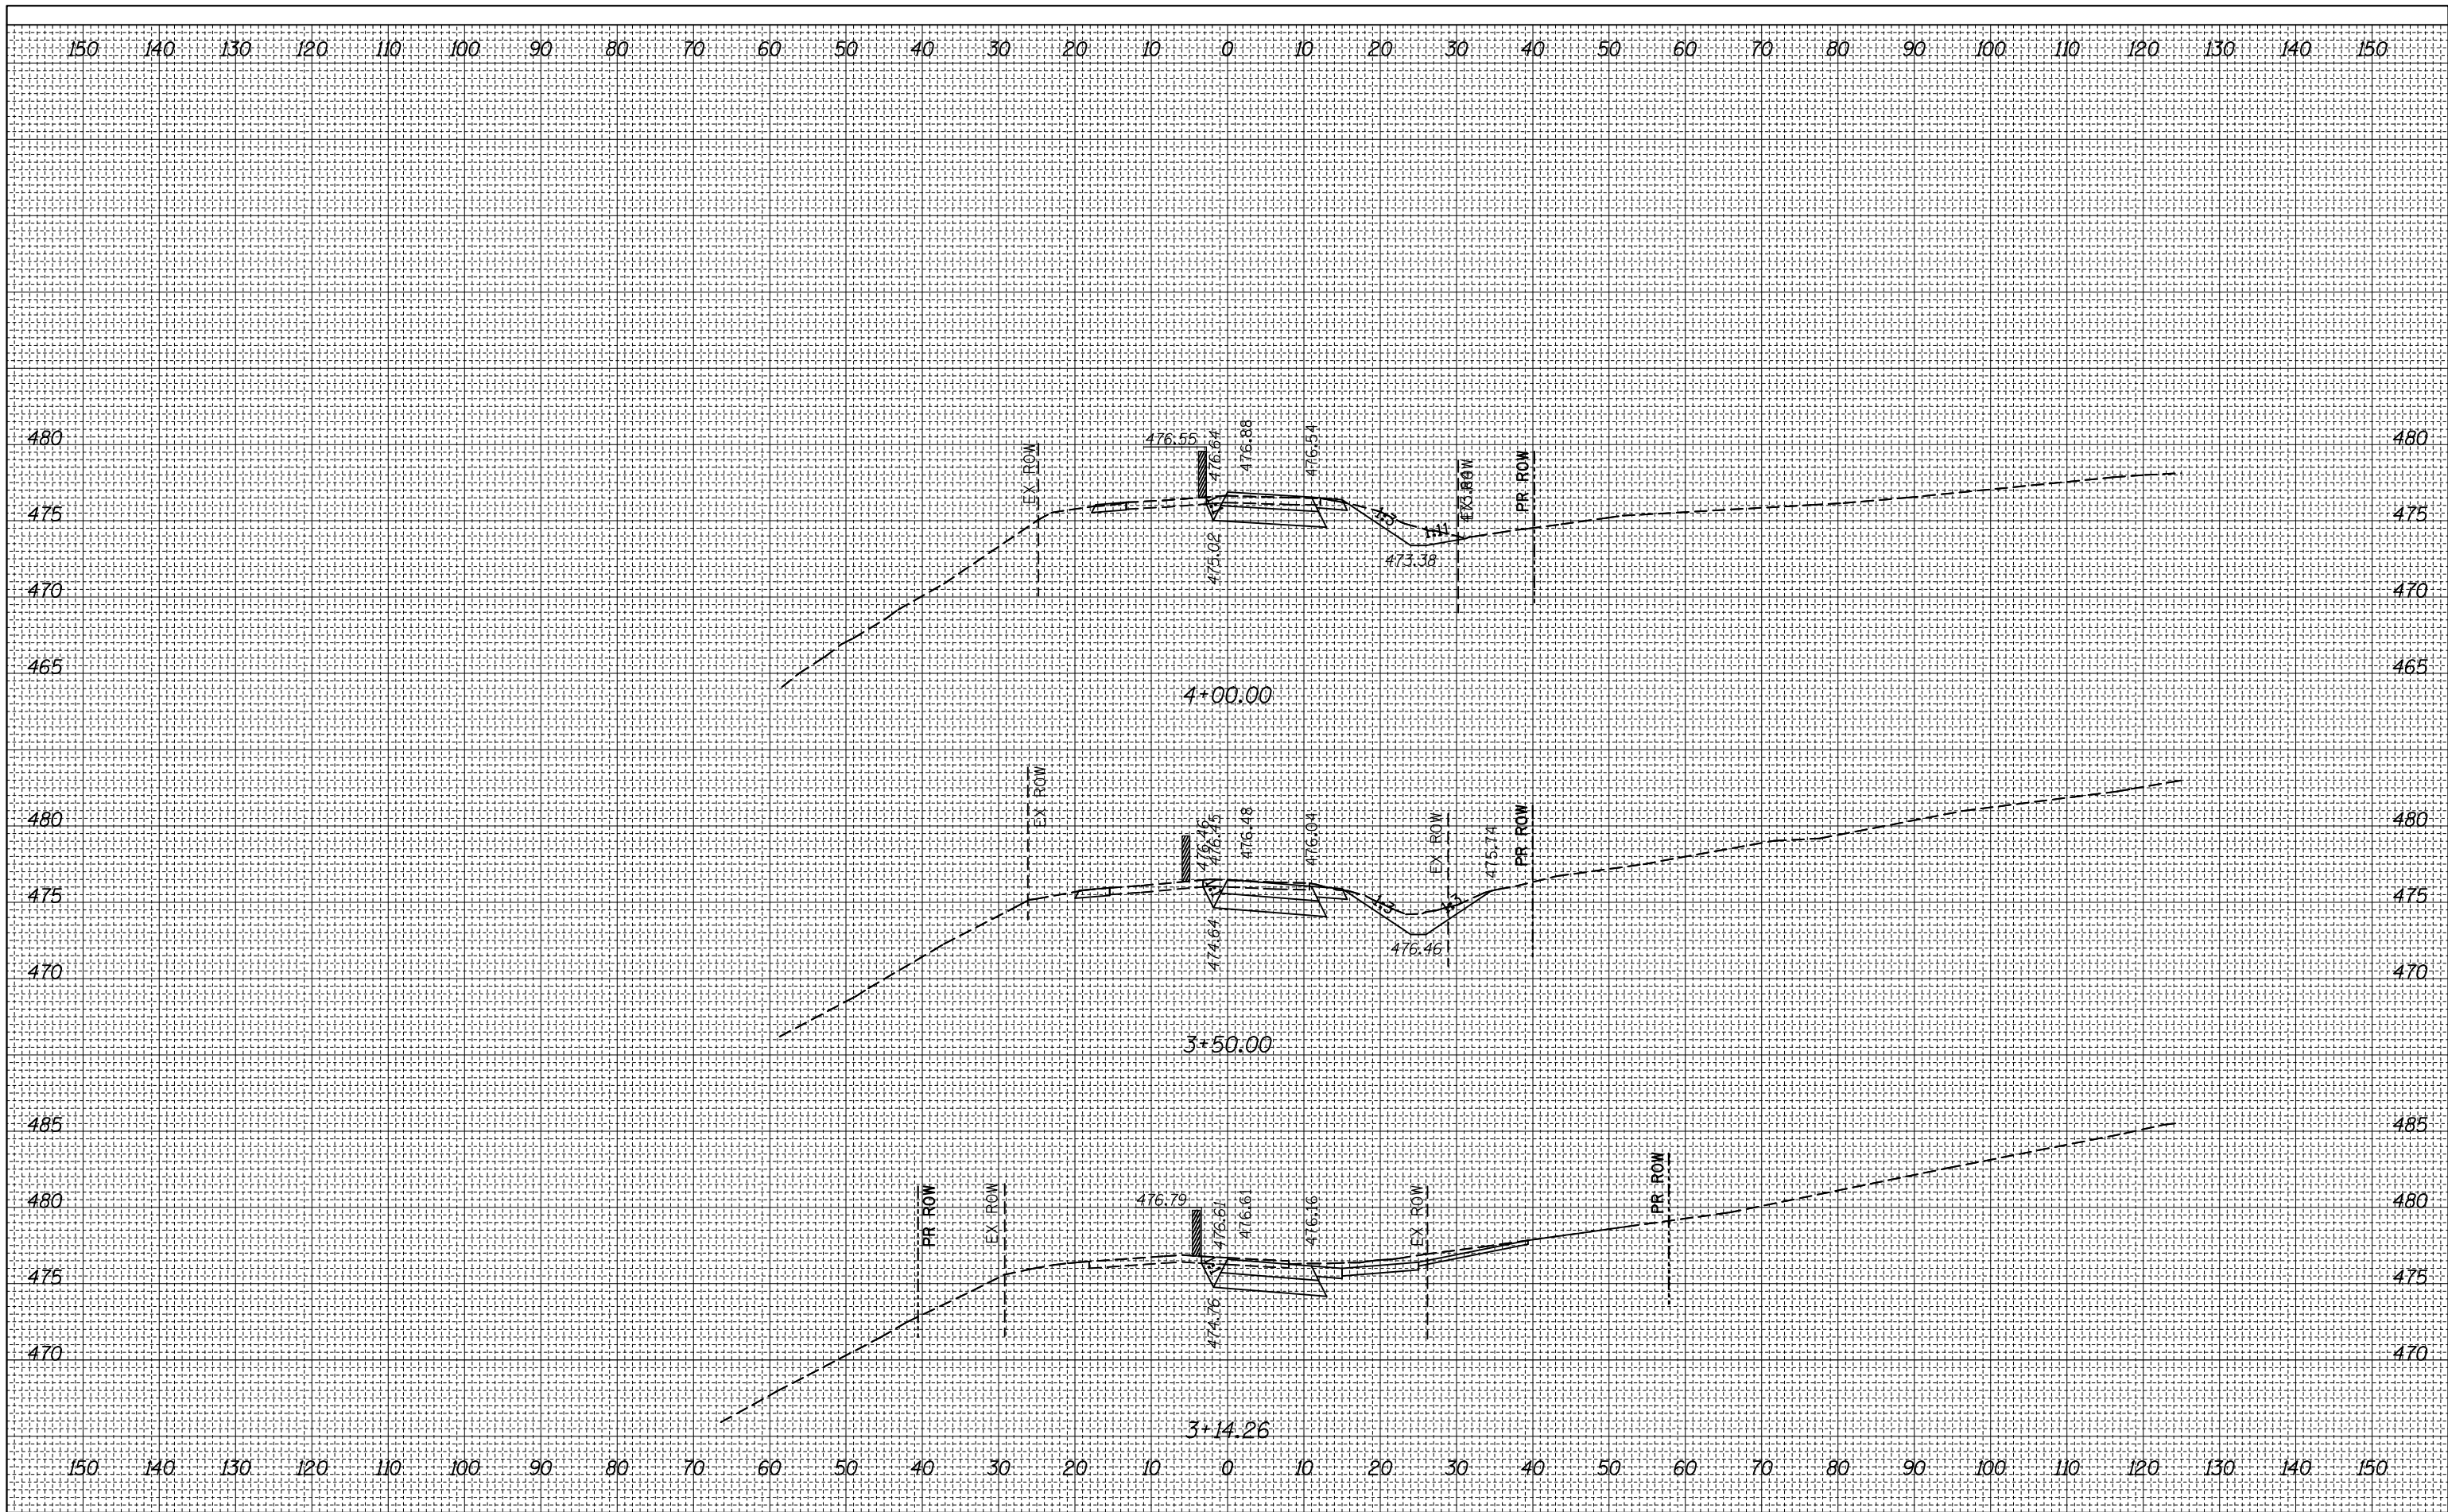

FILE NAME =	USER NAME = harbaughrd	DESIGNED -	REVISED -
		DRAWN -	REVISED -
		CHECKED -	REVISED -
		DATE -	REVISED -
PLOT SCALE = 20.0000' / in.			
PLOT DATE = 2/3/2012			

**STATE OF ILLINOIS  
DEPARTMENT OF TRANSPORTATION**

**STAGE 1B CONSTRUCTION CROSS SECTIONS  
OLD CARPENTER ROAD**

SCALE: 1" = 10'    SHEET 2 OF 4 SHEETS    STA. 3+14.26 TO STA. 4+00.00

F.A.S. RTE.	SECTION	COUNTY	TOTAL SHEETS	SHEET NO.
770	64-1BR	MADISON	137	41
CONTRACT NO.			76401	