


DATE	
BY	
FINAL SURVEY	SURVEYED
NOTE BOOK	PLOTTED
NO.	TEMPLATE
	AREAS
	CHECKED

DATE	
BY	
ORIGINAL SURVEY	SURVEYED
NOTE BOOK	PLOTTED
NO.	TEMPLATE
	AREAS
	CHECKED

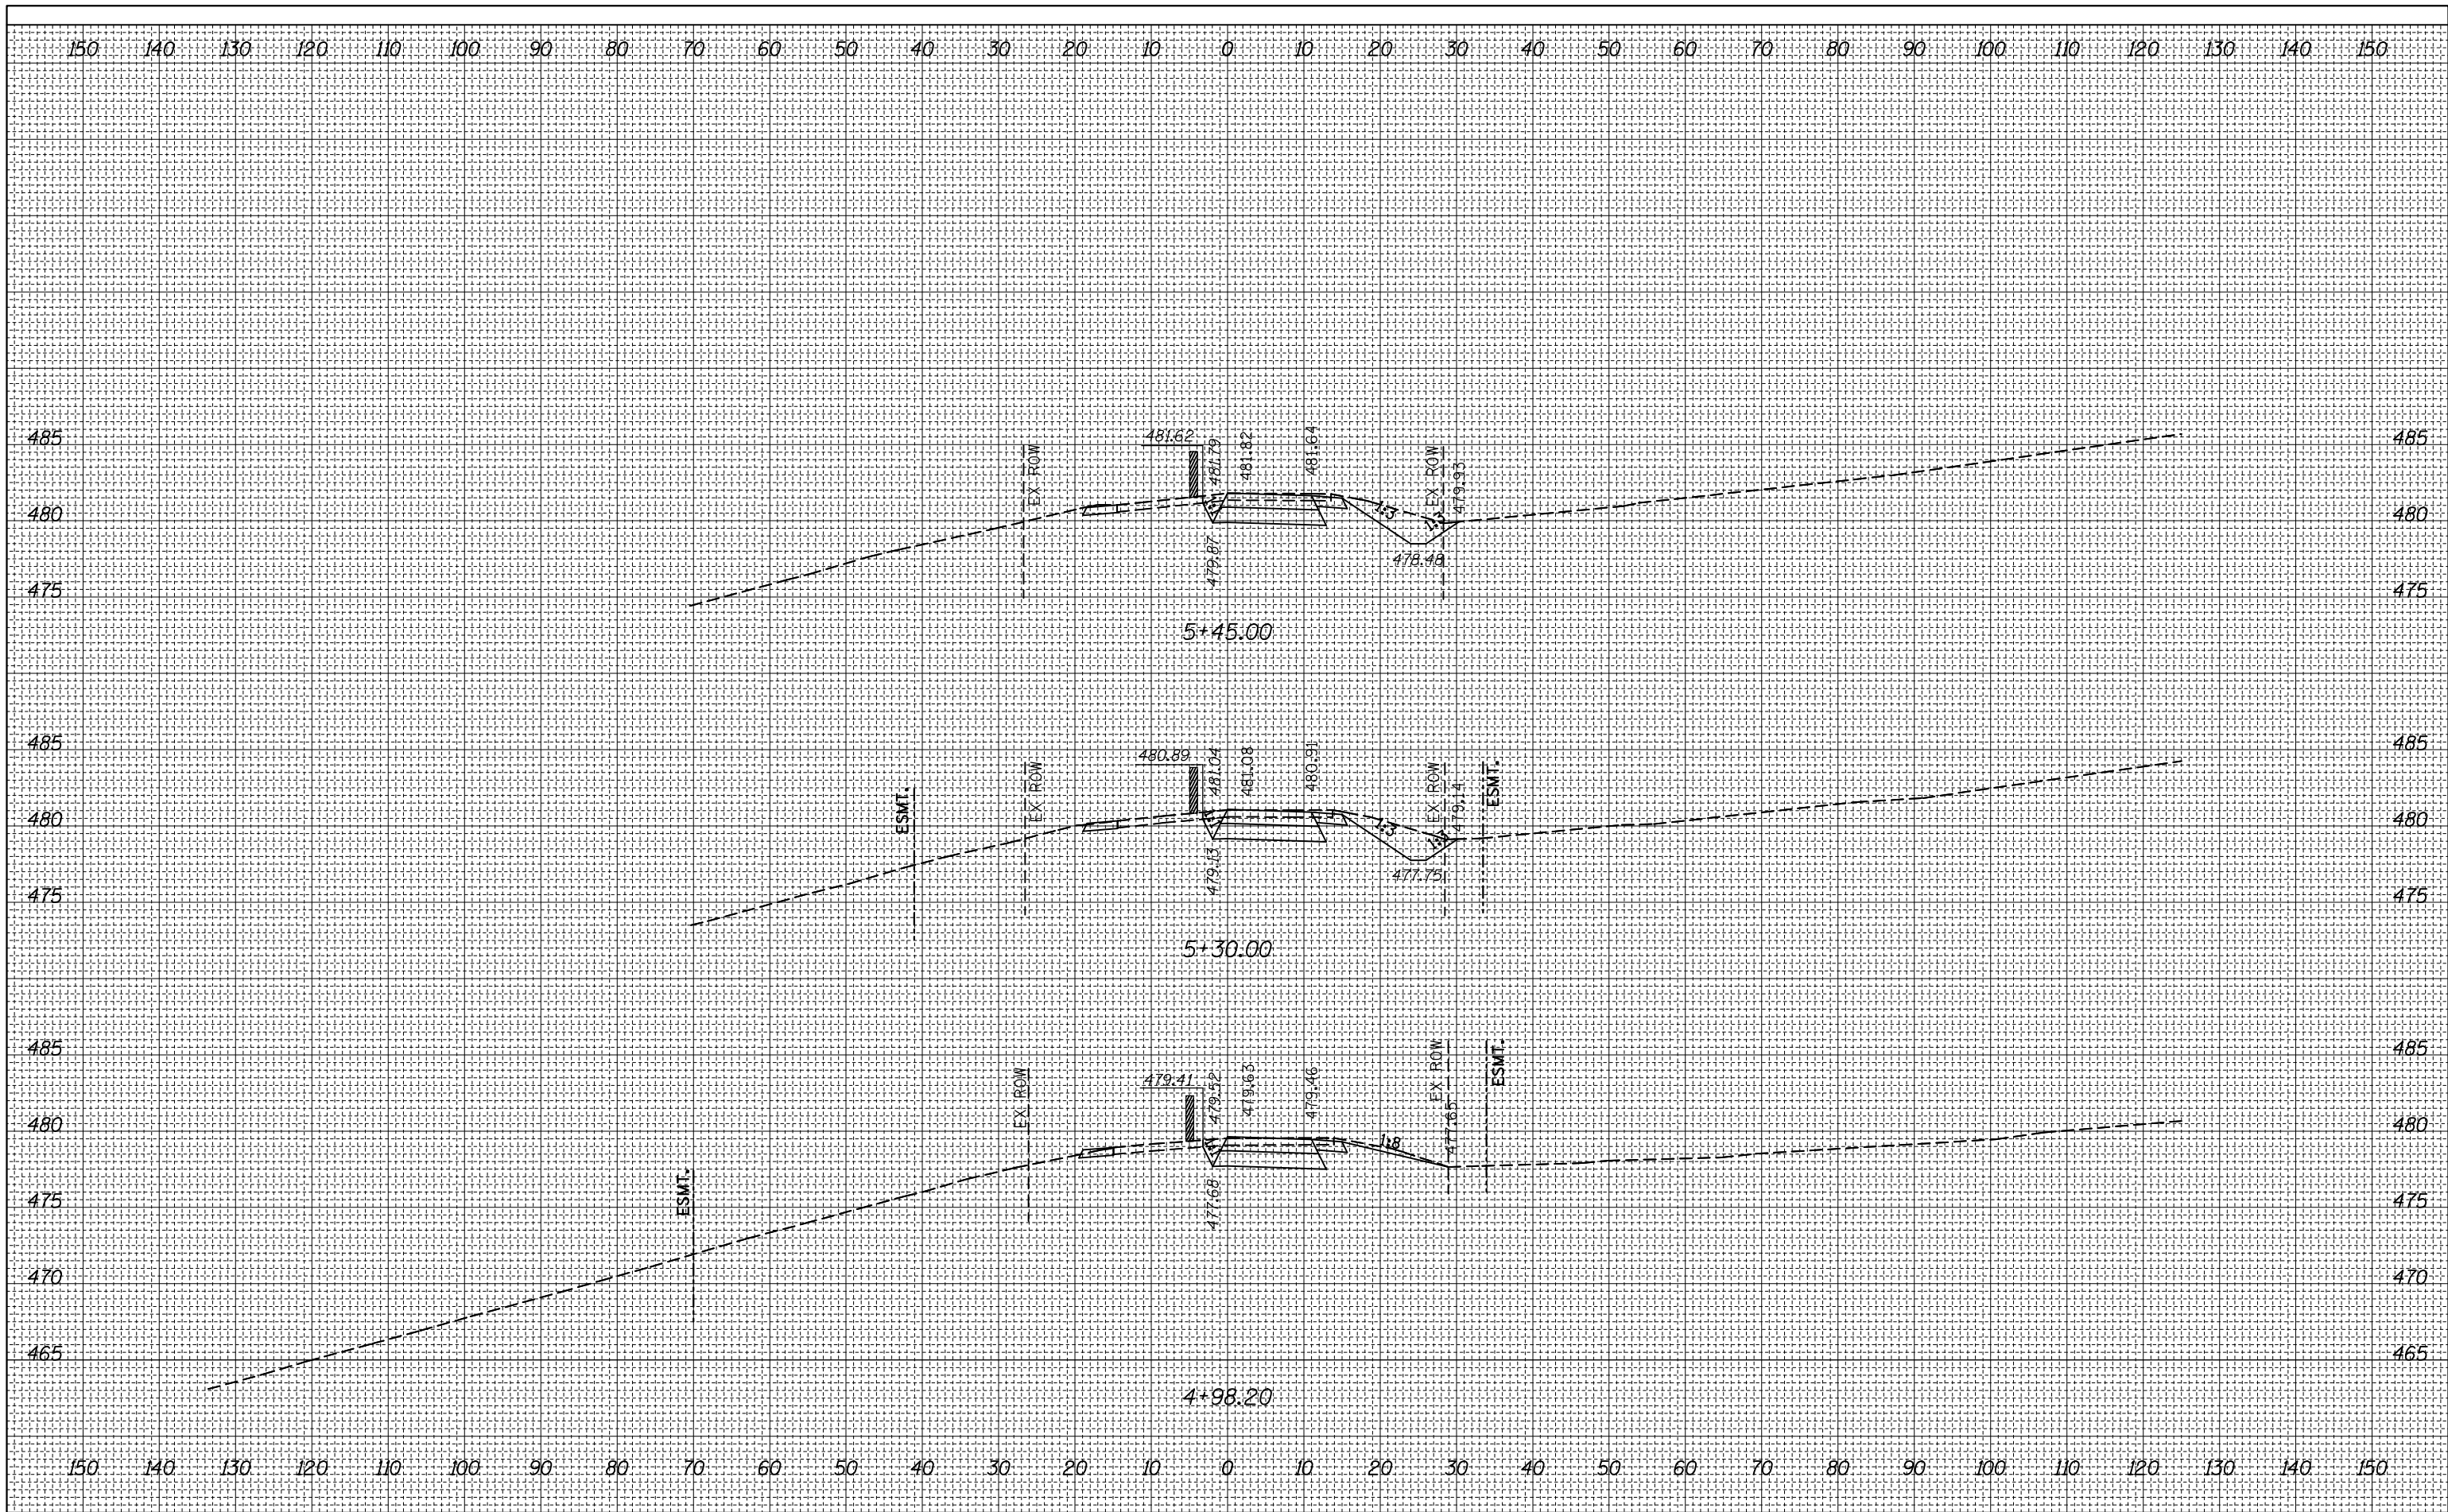

FILE NAME =	USER NAME = harbaughrd	DESIGNED -	REVISED -
ca:\pw_work\pwork\harbaughrd\0139799\0876401-1\1t-xssht-sr-1B.dgn		DRAWN -	REVISED -
		PLOT SCALE = 20.0000' / in.	CHECKED -
			DATE -
			REVISED -

**STATE OF ILLINOIS  
DEPARTMENT OF TRANSPORTATION**

**STAGE 1B CONSTRUCTION CROSS SECTIONS  
OLD CARPENTER ROAD**

SCALE: 1" = 10'    SHEET 4 OF 4 SHEETS    STA. 4+98.20 TO STA. 5+45.00

F.A.S. RTE.	SECTION	COUNTY	TOTAL SHEETS	SHEET NO.
770	64-1BR	MADISON	137	43
CONTRACT NO. 76401				