
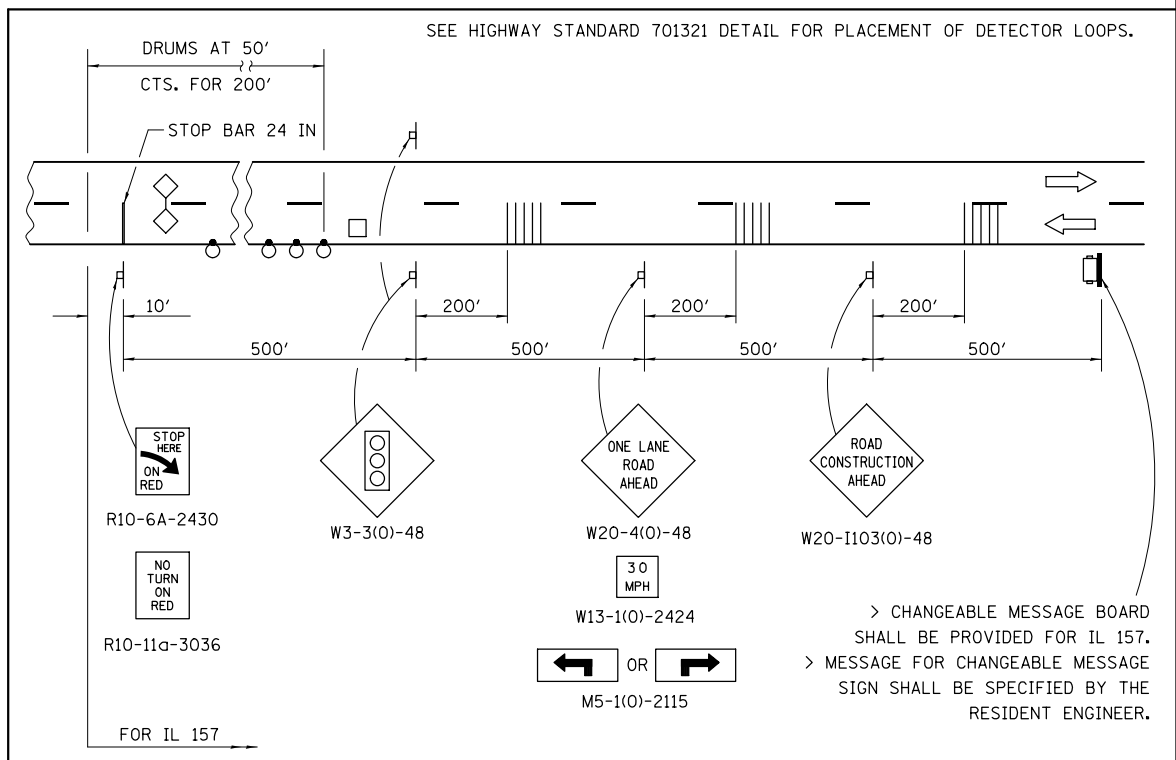


CONSTRUCTION LIMITS

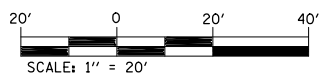

FILE NAME =	USER NAME = harbaughrd	DESIGNED -	REVISED -
et:\pwork\pwork\harbaughrd\0139799\076401-sht-Staging-1.dgn		DRAWN -	REVISED -
	PLOT SCALE = 48.0000' / in.	CHECKED -	REVISED -
	PLOT DATE = 2/3/2012	DATE -	REVISED -

**STATE OF ILLINOIS
DEPARTMENT OF TRANSPORTATION**

STAGE IC CONSTRUCTION SHEET

SCALE: 1" = 20' SHEET 3 OF 4 SHEETS STA. 59+00 TO STA. 65+00

F.A.S. RTE.	SECTION	COUNTY	TOTAL SHEETS	SHEET NO.
770	64-1BR	MADISON	137	46
CONTRACT NO. 76401			ILLINOIS FED. AID PROJECT	