


FINAL SURVEY NO.	SURVEYED PLOTTED TEMPLATE AREAS CHECKED	BY	DATE

ORIGINAL SURVEY NO.	SURVEYED PLOTTED TEMPLATE AREAS CHECKED	BY	DATE

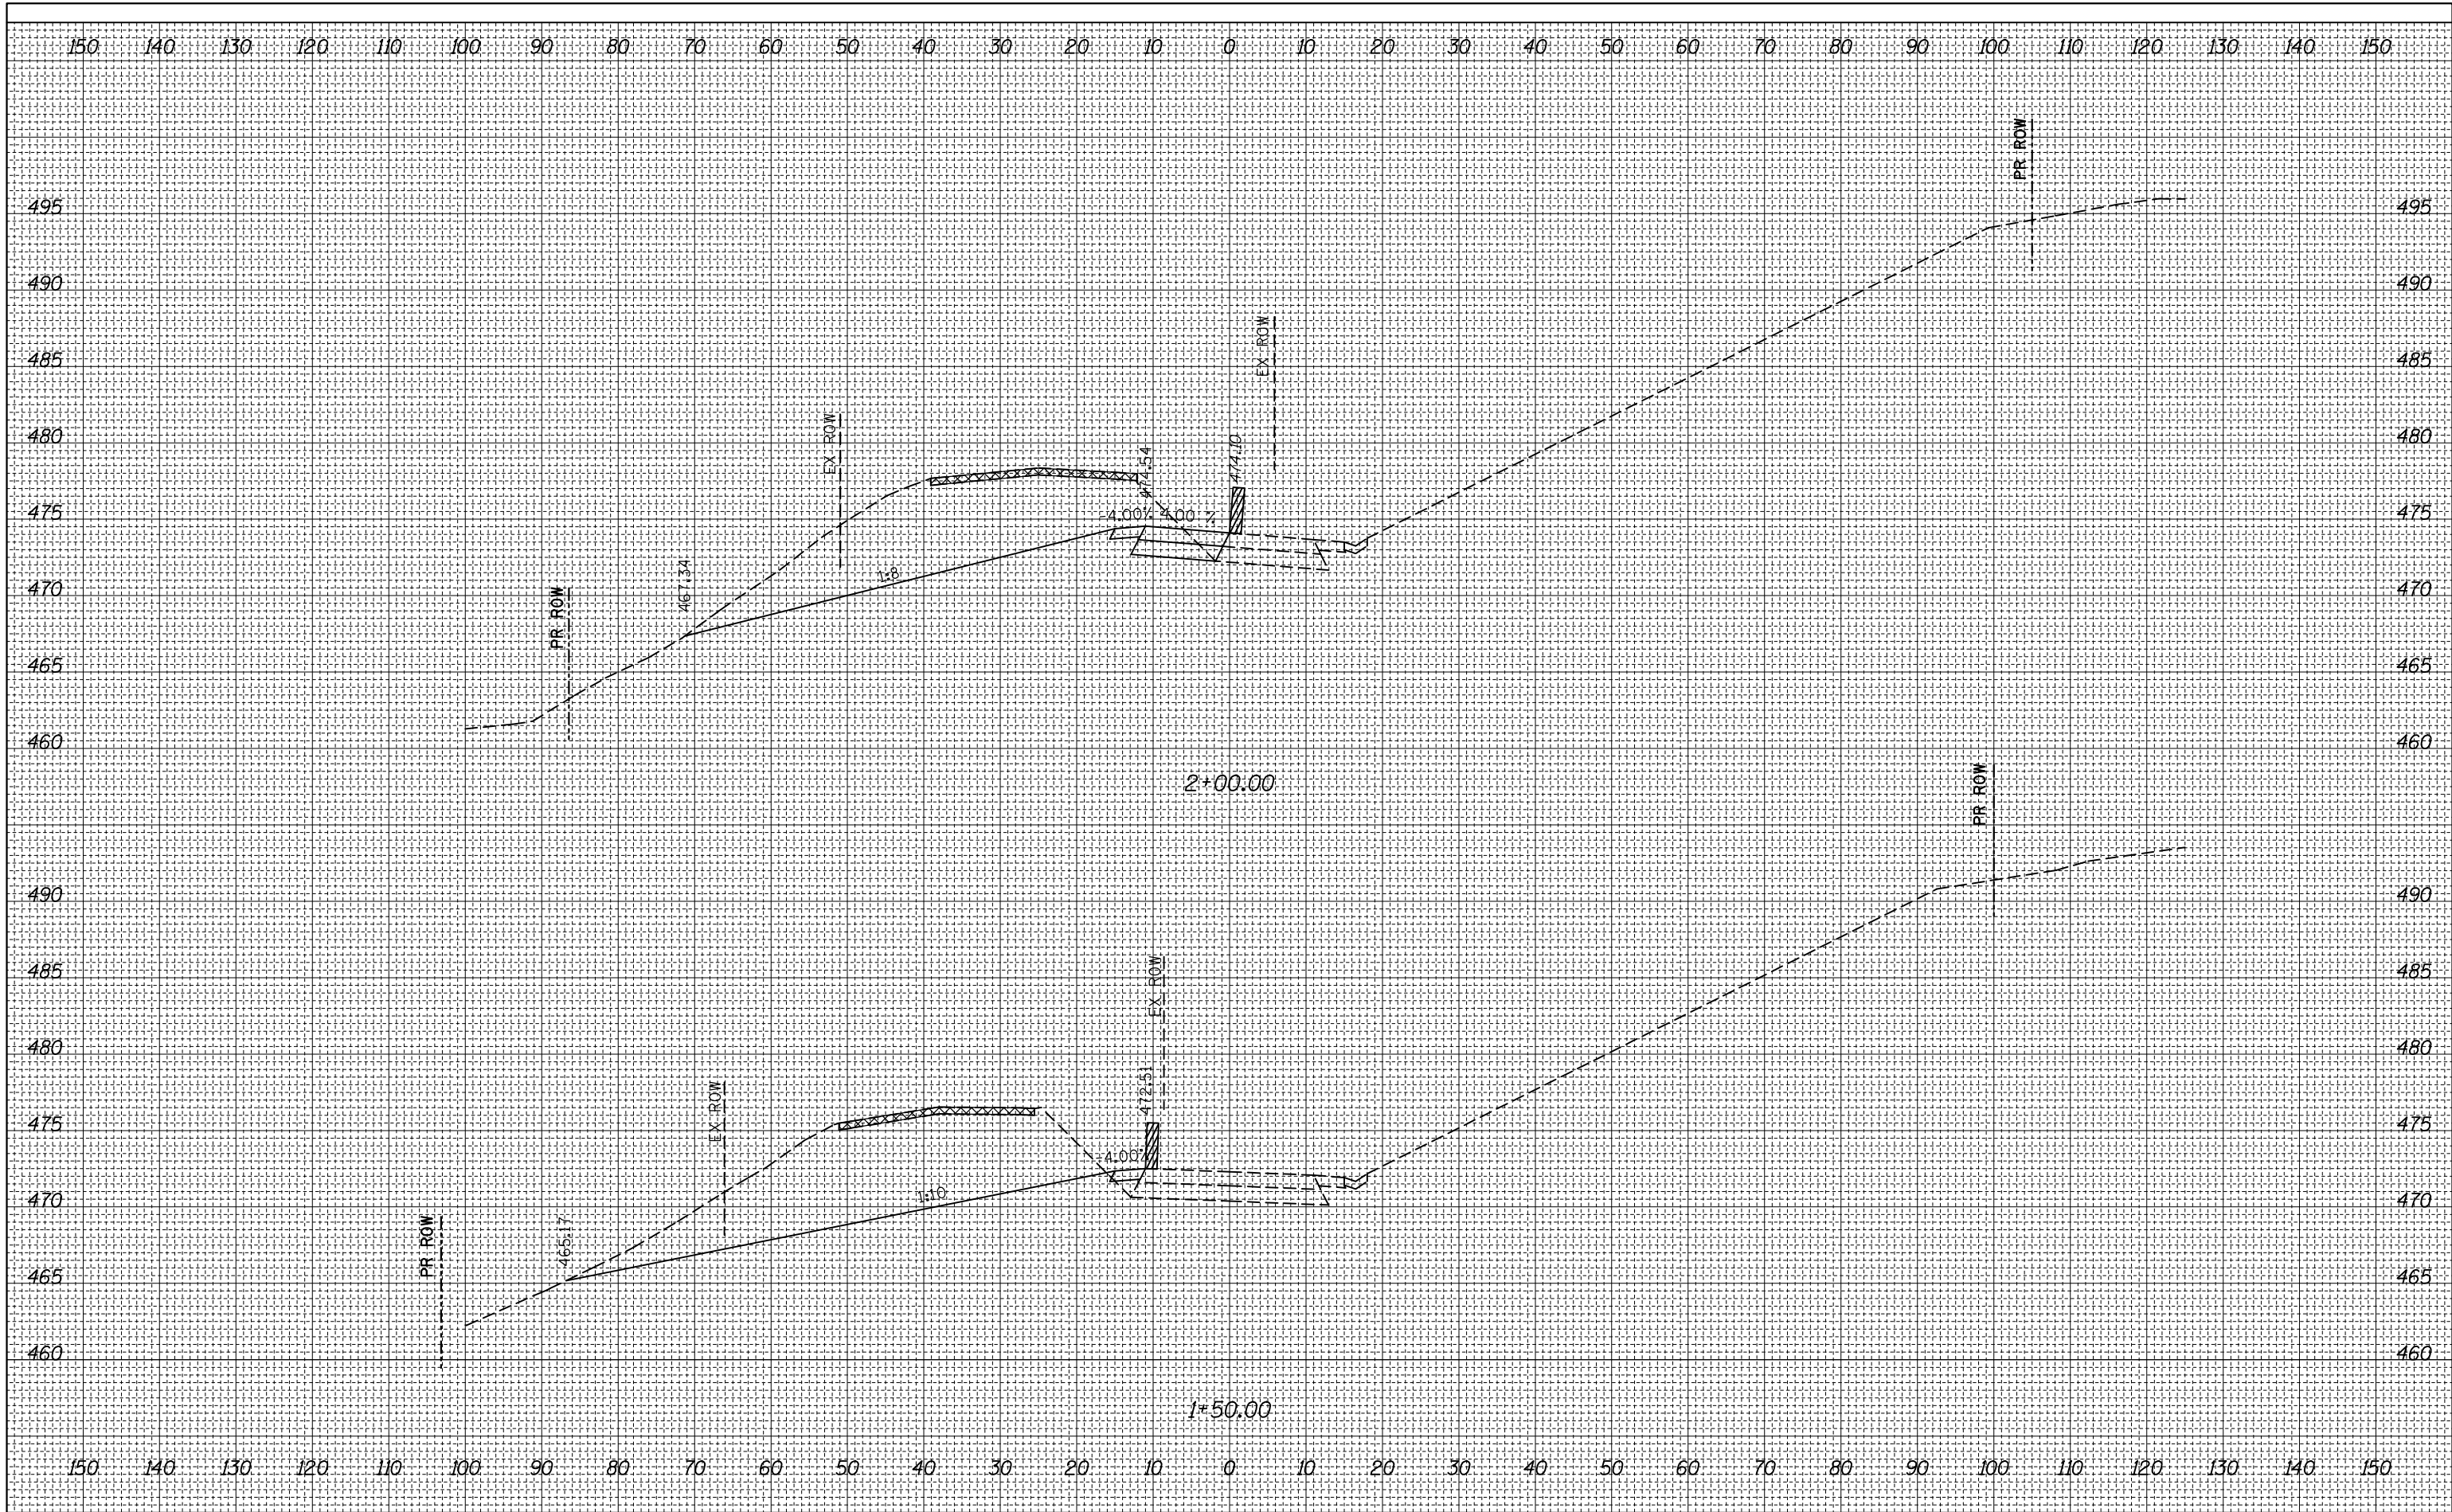

FILE NAME = c:\pw_work\pwwork\harbaughrd\0139799\0876401-1\ht-xsh-t-sr-1c.dgn
 USER NAME = harbaughrd
 PLOT SCALE = 20.0000' / in.
 PLOT DATE = 3/8/2012

DESIGNED -	REVISED -
DRAWN -	REVISED -
CHECKED -	REVISED -
DATE -	REVISED -

**STATE OF ILLINOIS
DEPARTMENT OF TRANSPORTATION**

**STAGE IC CONSTRUCTION CROSS SECTIONS
OLD CARPENTER ROAD**
 SCALE: 1" = 10' SHEET 3 OF 7 SHEETS STA. 1+50.00 TO STA. 2+00.00

F.A.S. RTE. 770	SECTION 64-1BR	COUNTY MADISON	TOTAL SHEETS 137	SHEET NO. 50
			CONTRACT NO. 76401	
ILLINOIS FED. AID PROJECT				