


FINAL SURVEY NO.	SURVEYED	DATE
NOTE BOOK	PLOTTED	
AREAS CHECKED	TEMPLATE	
	AREAS	
	CHECKED	

ORIGINAL SURVEY NO.	SURVEYED	DATE
NOTE BOOK	PLOTTED	
AREAS CHECKED	TEMPLATE	
	AREAS	
	CHECKED	

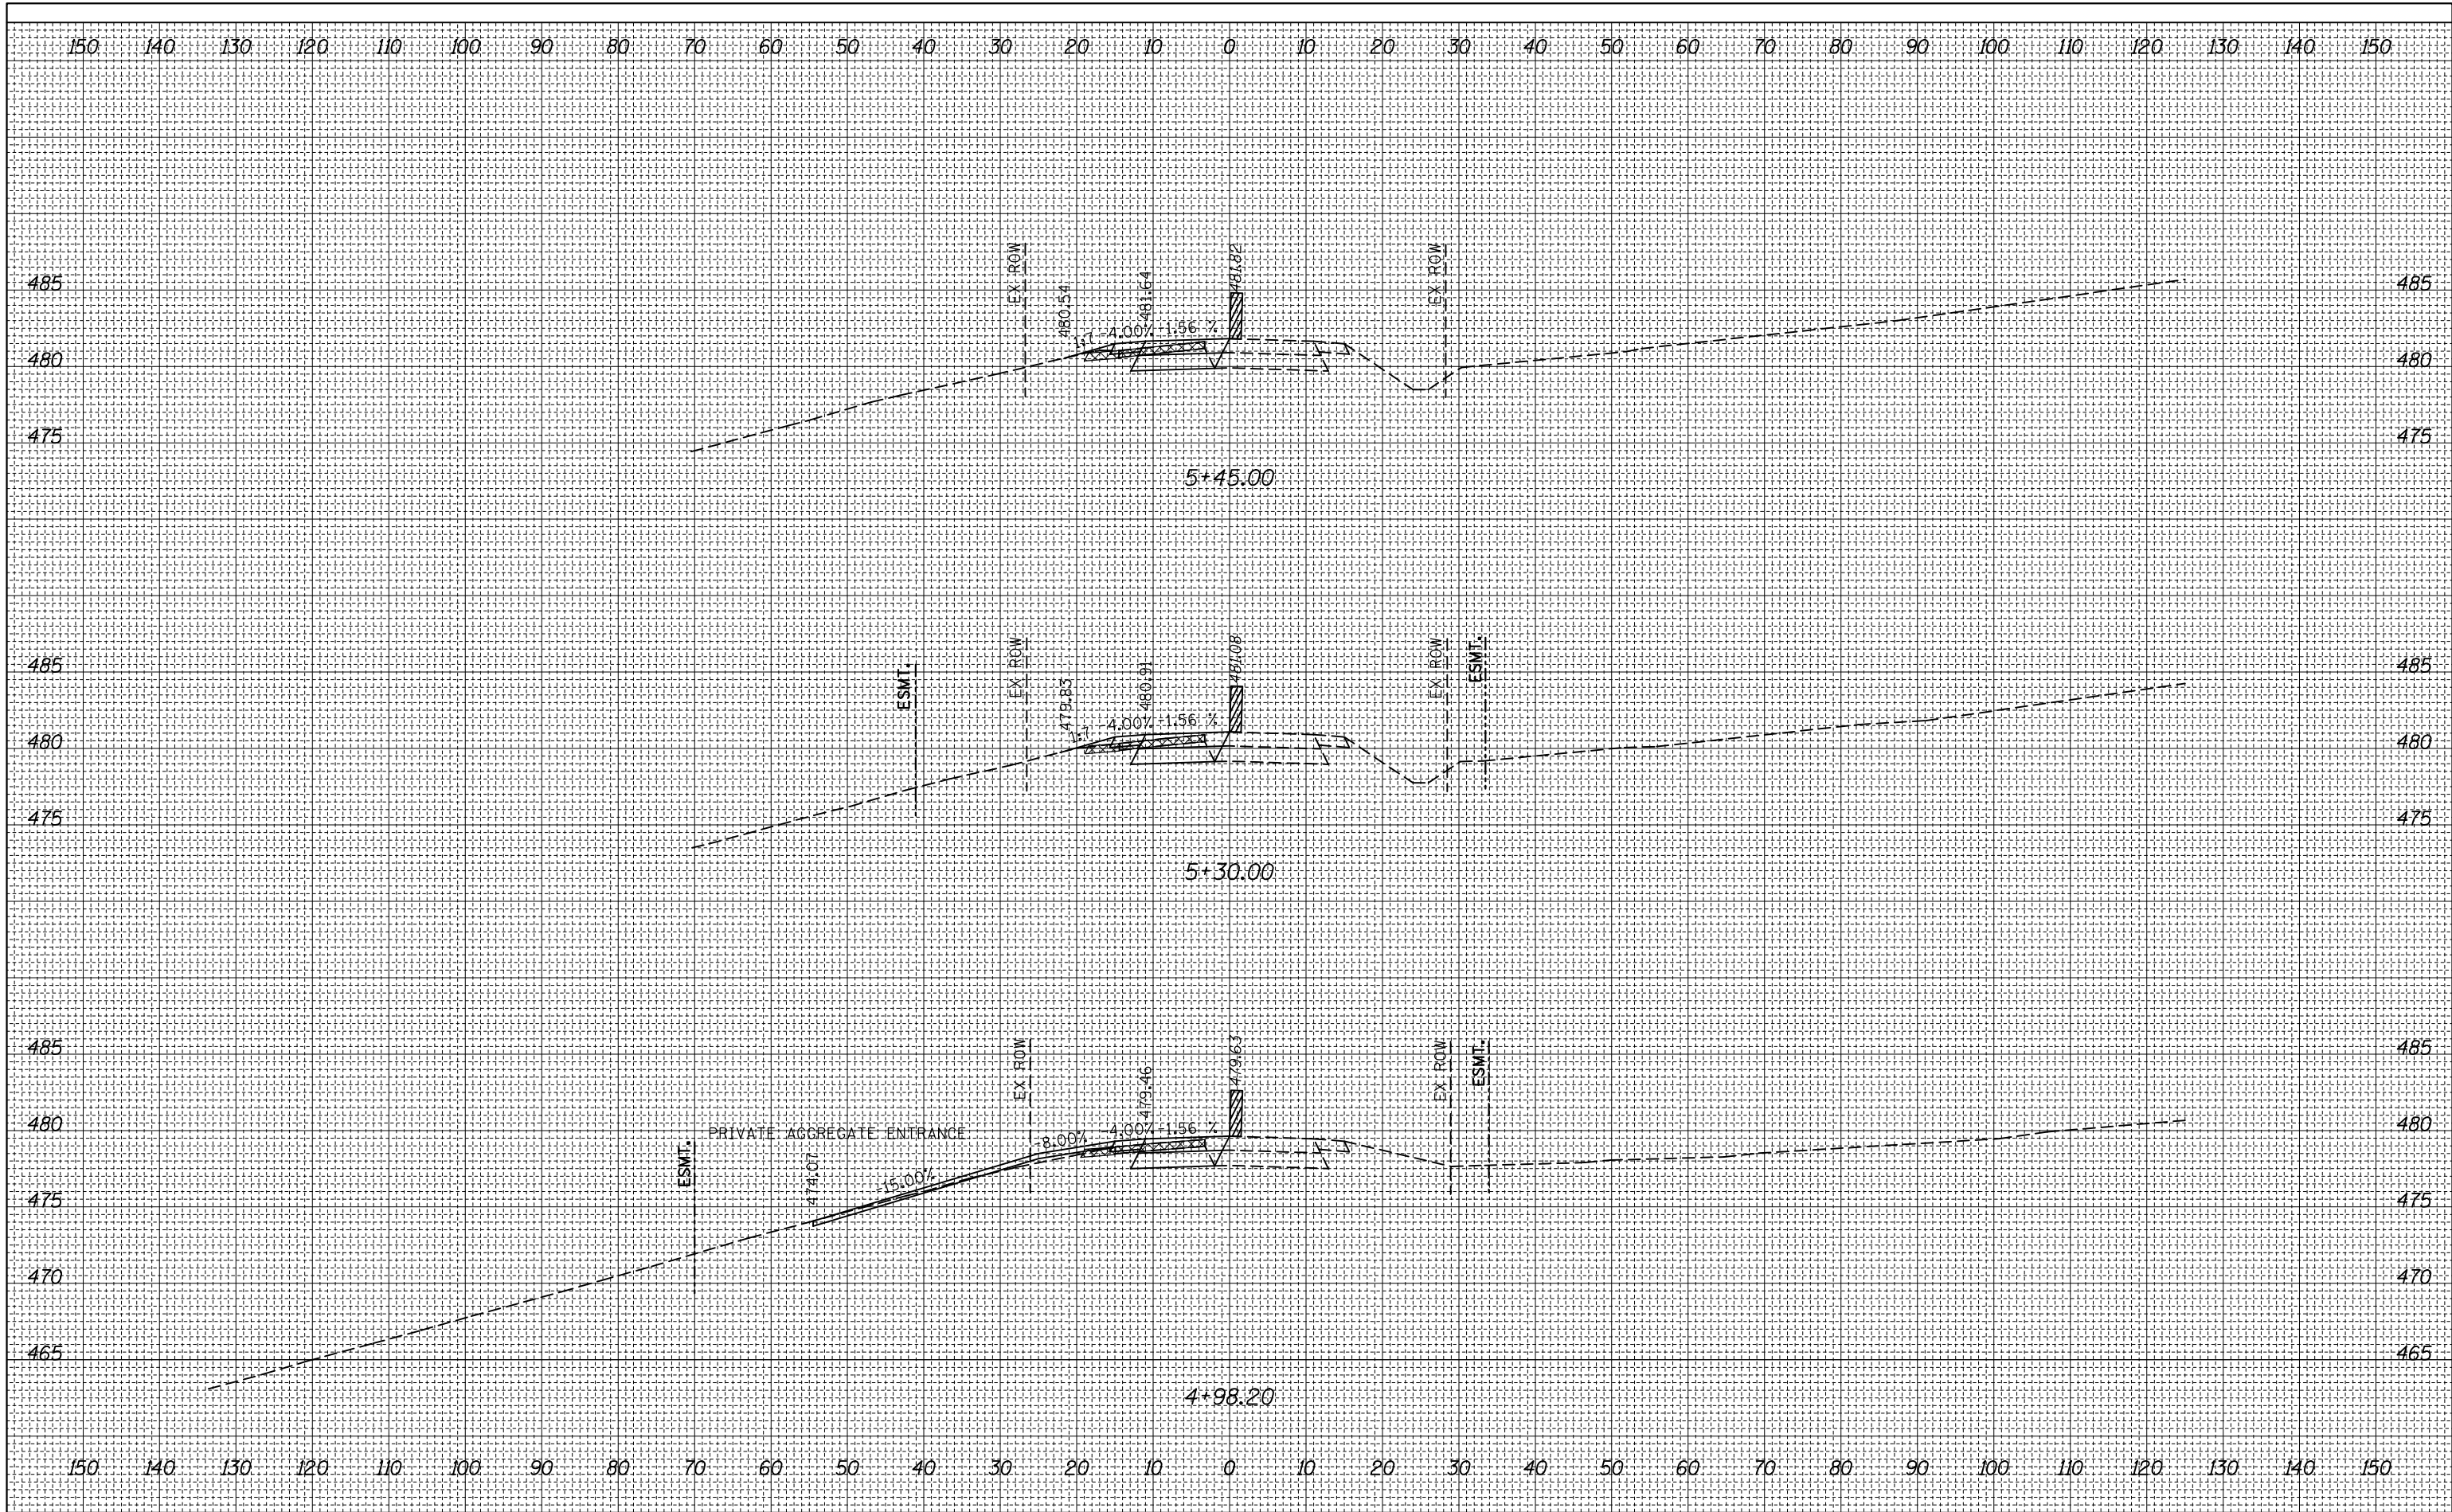

FILE NAME =	USER NAME = harbaughrd	DESIGNED -	REVISED -
c:\pw_work\pwork\harbaughrd\0139799\0876401-1\st-xssht-sr-1c.dgn		DRAWN -	REVISED -
		CHECKED -	REVISED -
		DATE -	REVISED -

**STATE OF ILLINOIS
DEPARTMENT OF TRANSPORTATION**

STAGE IC CONSTRUCTION CROSS SECTIONS			
OLD CARPENTER ROAD			
SCALE: 1" = 10'	SHEET 7	OF 7 SHEETS	STA. 4+98.20 TO STA. 5+45.00

F.A.S. RTE.	SECTION	COUNTY	TOTAL SHEETS	SHEET NO.
770	64-1BR	MADISON	137	54
				CONTRACT NO. 76401
ILLINOIS FED. AID PROJECT				