
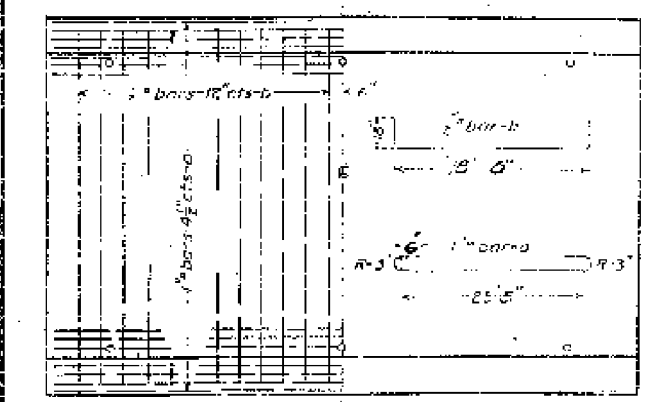


STATE OF ILLINOIS
DEPARTMENT OF PUBLIC WORKS & BUILDINGS
DIVISION OF HIGHWAYS
REINFORCED CONCRETE SLAB
SPAN - TWENTY TWO FEET @ RT. 8.

LOCAL ROUTE NO.	SEC.	COUNTY	TOTAL SHEETS	SHEET NO.
4	64-B	Madison	9	8

FED. ROAD DIST. NO. 7 ILLINOIS FED. AID PROJECT

Sheet No. 1
3 Sheets.

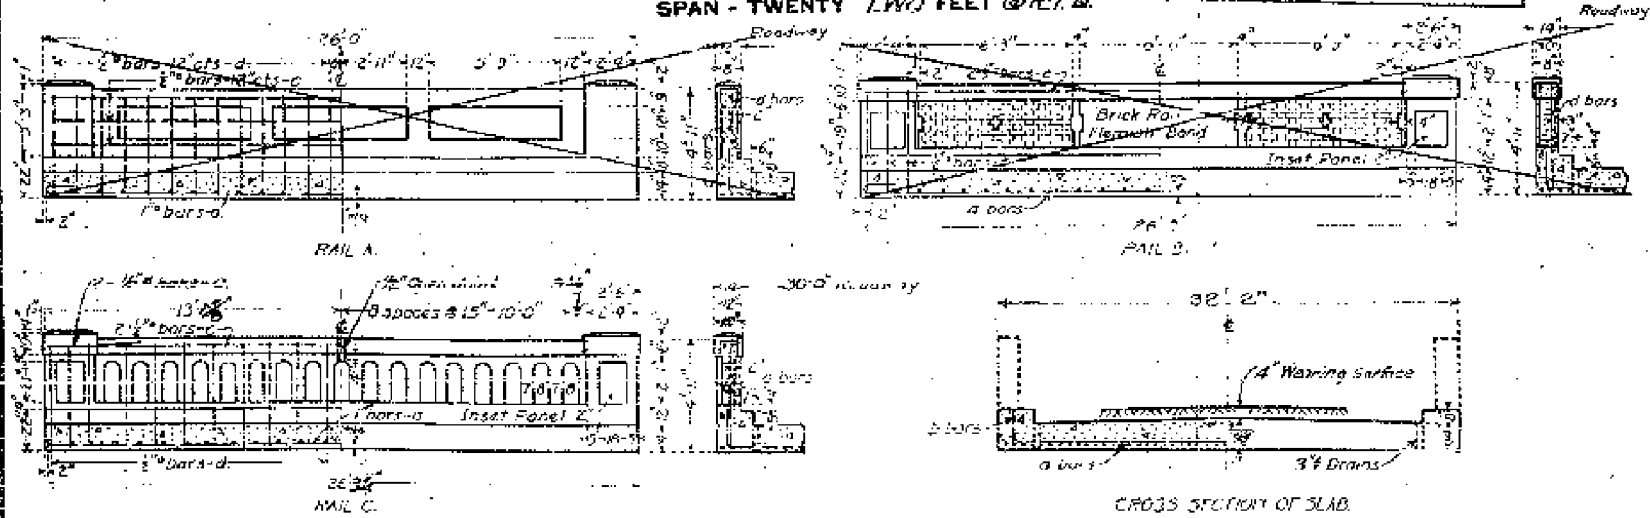

BILL OF MATERIAL

	16 FT. ROADWAY	18 FT. ROADWAY	20 FT. ROADWAY	24 FT. ROADWAY	30 FT. ROADWAY
RAIL A	Steel-Lbs. 3310 Concrete-Cu Yds. 270	Steel-Lbs. 3200 Concrete-Cu Yds. 300	Steel-Lbs. 2940 Concrete-Cu Yds. 300	Steel-Lbs. 2600 Concrete-Cu Yds. 370	Steel-Lbs. 2160 Concrete-Cu Yds. 430
RAIL B	Steel-Lbs. 2660 Concrete-Cu Yds. 200	Steel-Lbs. 2630 Concrete-Cu Yds. 200	Steel-Lbs. 2150 Concrete-Cu Yds. 200	Steel-Lbs. 1670 Concrete-Cu Yds. 200	Steel-Lbs. 1260 Concrete-Cu Yds. 200
RAIL C	Steel-Lbs. 2230 Concrete-Cu Yds. 270	Steel-Lbs. 2120 Concrete-Cu Yds. 200	Steel-Lbs. 1670 Concrete-Cu Yds. 200	Steel-Lbs. 1260 Concrete-Cu Yds. 200	Steel-Lbs. 910 Concrete-Cu Yds. 200

PLAN

DESIGNED - <i>[Signature]</i>	DATE - 12-29
CHECKED - <i>[Signature]</i>	
DRAWN - <i>[Signature]</i>	
CHECKED - <i>[Signature]</i>	
ASSEMBLED - <i>[Signature]</i>	
CHECKED - <i>[Signature]</i>	

Use class X Concrete than up to 4000

REIN PLAN

USE RAIL C, 30 FT. ROADWAY.
STA. 361.81
S.B.I. ROUTE-4, SEC. 64-B
MADISON COUNTY.

FOR INFORMATION ONLY